




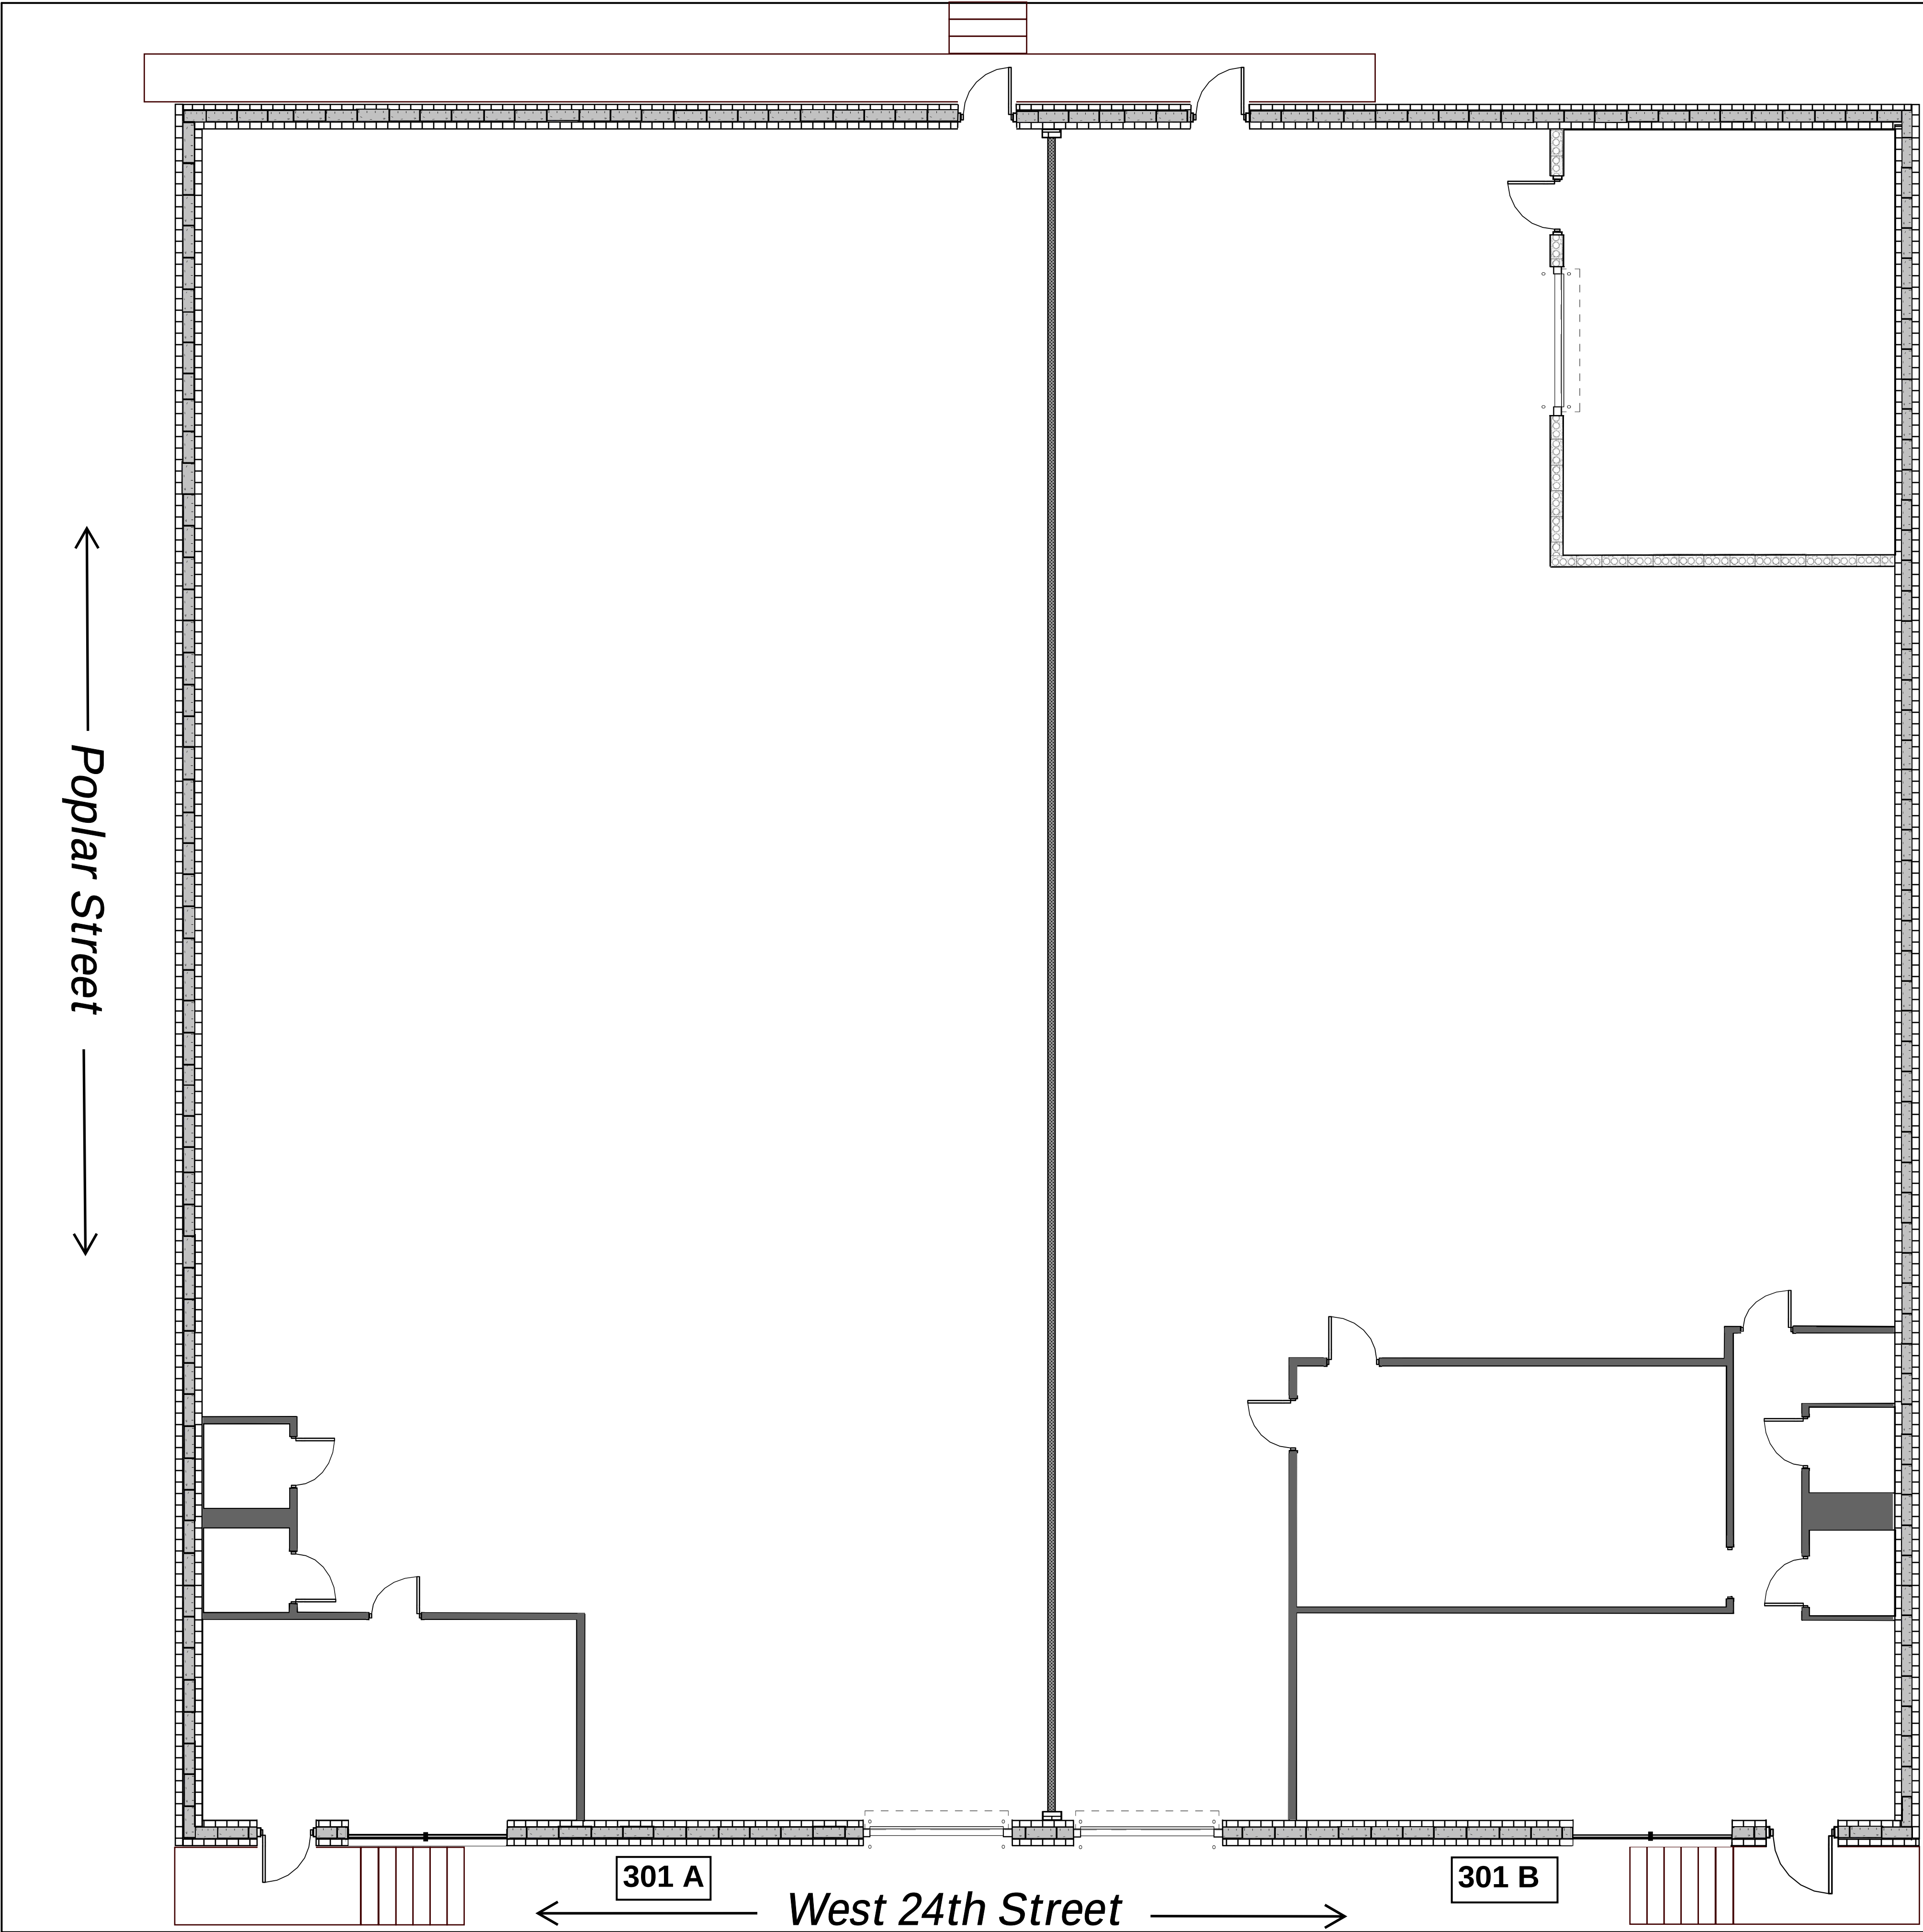

1 PLAN - Floor Plan
SCALE: 3/16" = 1'-0"

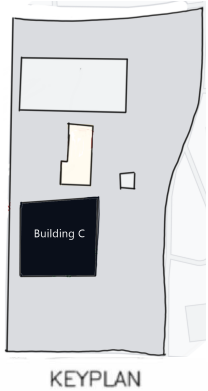

LIFE SAFETY LEGEND
1 HOUR RATING
2 HOUR RATING

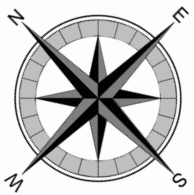

REVISIONS		Date		Description		Approved	
File No.							
Sheet		of					
Designed				Drawn			
Michael Plummer				Checked			
Approved				Title			
301 West 24th Street				Floor Plan			
Charlotte, NC 28206				Job			
				Class			
				Date			
				9/8/2021			