


SITE REDEVELOPMENT PLAN

INDEX OF DRAWINGS

PLAN TITLE	SHEET NO.
COVER SHEET	C-1
EXISTING CONDITIONS	C-2
PROPOSED LAYOUT	C-3
CONSTRUCTION PERIOD EROSION CONTROL	C-4
CONSTRUCTION DETAILS	C-5

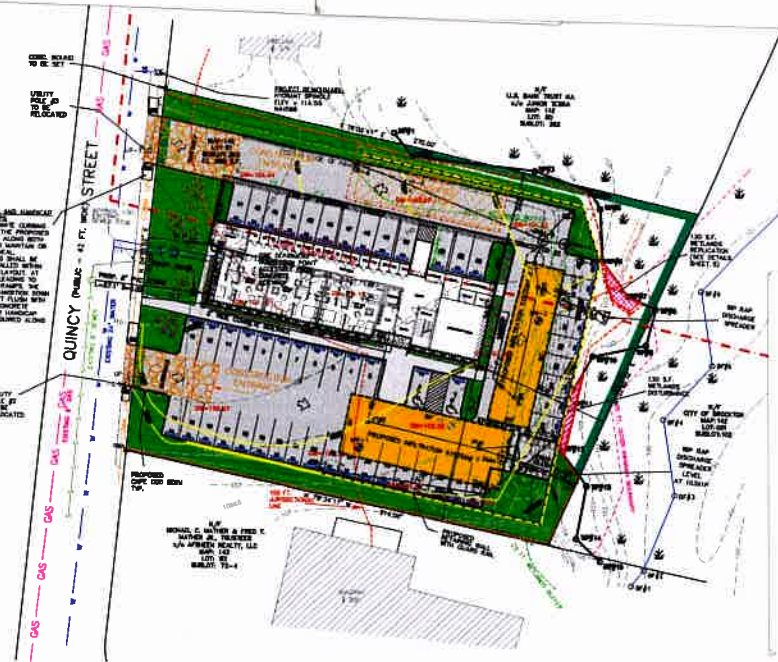


INDEX PLAN
 SCALE 1" = 30'
 (ASSESSORS MAP 142, ROUTE 81, PLOT 383)
 BROCKTON, MASSACHUSETTS
 (PLYMOUTH COUNTY)

I HEREBY CERTIFY THAT THIS PLAN IS THE RESULT OF AN ON THE GROUND INSTRUMENT SURVEY CONDUCTED BY E.T. ENGINEERING ENTERPRISES, INC. THROUGH JULY 9, 2020.

AZU B. C. ETORNU, P.L.S.
 MA REGISTERED LAND SURVEYOR #49203

SHEET 1 OF 5

C-1

 

FILE: 797-001
 DRAWING COVER