


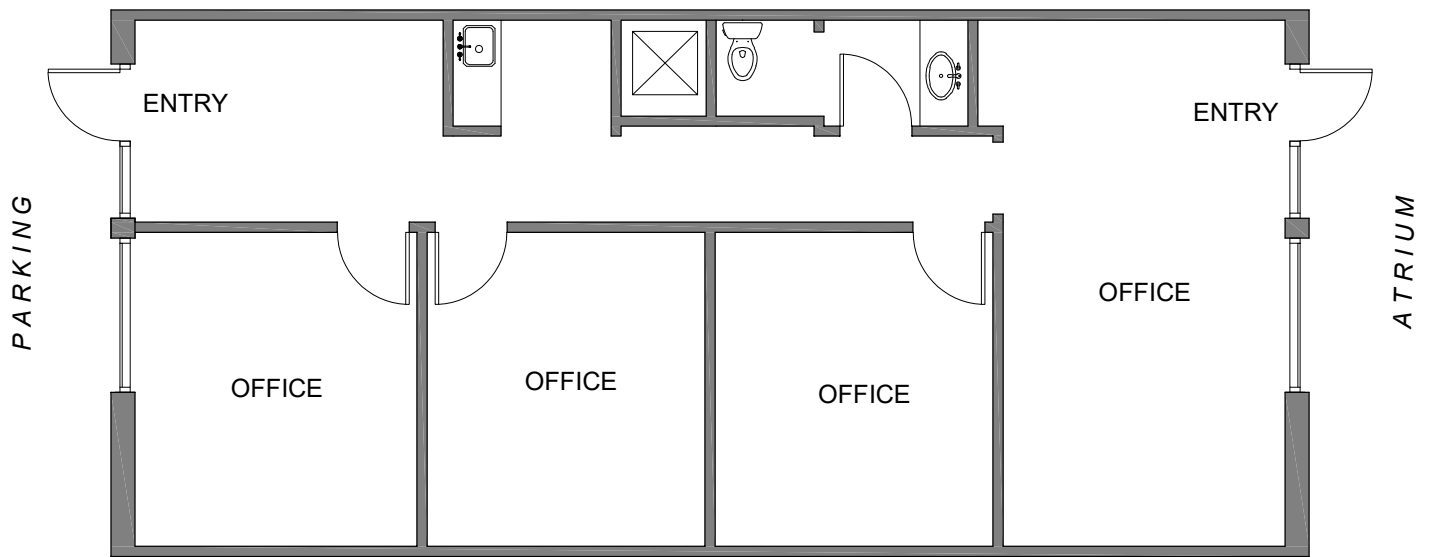

FLOOR PLAN

SCALE: 1/8" = 1'-0"

SUITE 106
1170 W. CORPORATE DR
ARLINGTON TX 76006

TOTAL AREA: 1,115 SQFT

studio whitebox

4 6 9 . 7 4 4 . 5 5 9 3

DRAWN BY: STUDIO WHITEBOX DATE: 01.15.2024