


S I T E P L A N 10/1/04

1157  
P O S T  
A V E



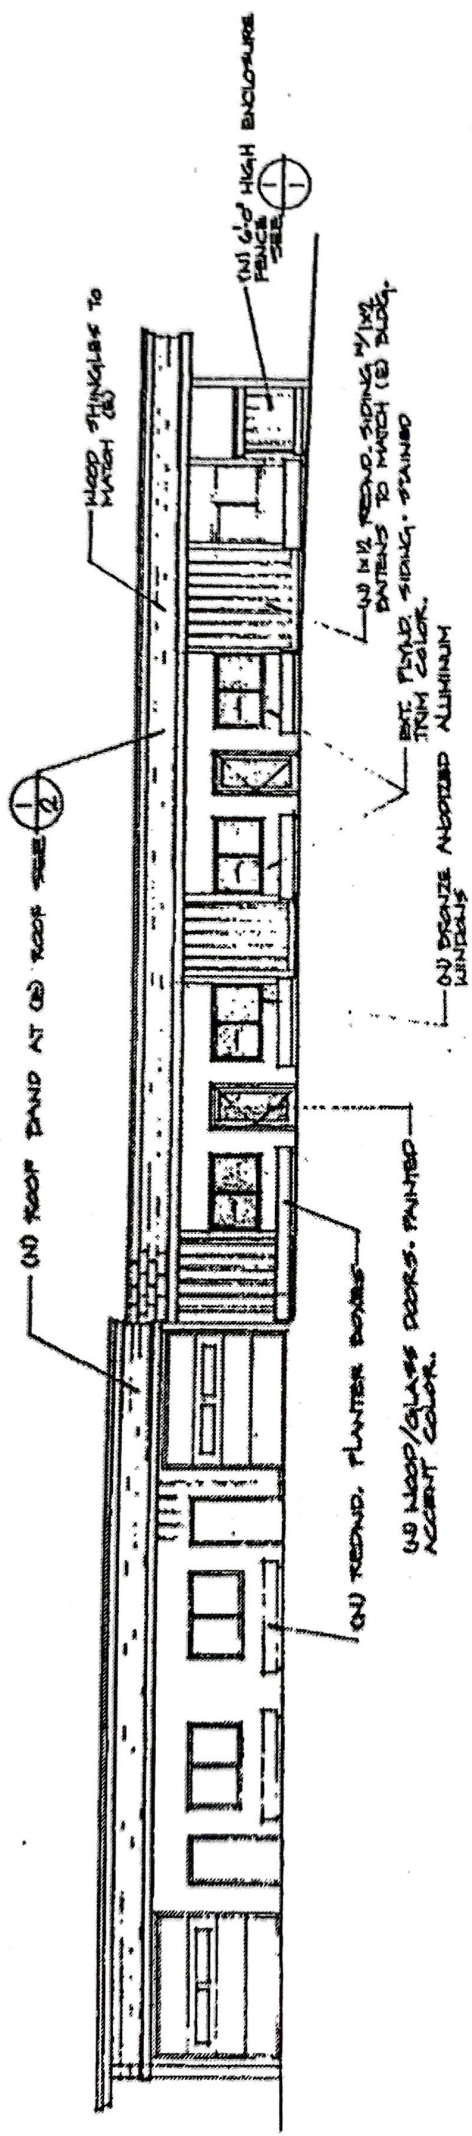

WEST ELEVATION  
1/8" = 1'-0"

City of \_\_\_\_\_  
 P.L. \_\_\_\_\_  
 A.E.D. \_\_\_\_\_  
 Eng. \_\_\_\_\_  
 File \_\_\_\_\_  
 (E) ROOF - D.U. ROOF 7/2x  
 T & S PECKING  
 (E) 6x4 ROOF RURLINE @ 10'-2"  
 O.C.  
 (E) 6x4 ROOF RURLINE @ 10'-2"  
 O.C.  
 (E) 6x4 ROOF RURLINE @ 10'-2"  
 O.C.

WOOD SHINGLES TO HOOP MATCH (E)

WOOD SHINGLES TO HOOP MATCH (E)



# SITE PLAN

SCALE: 1/8" = 1'-0"


POWER POLE

## TYP CONST.:


CONCRETE SLAB, WOOD STU  
SUPPORT MEMBERS, GEME  
EXTERIOR, ALUMINUM FRAME  
WINDOWS, BUILT-UP ROOF

## NOTE:

ENTIRE BLDG. (EXISTING) & NEW  
TO BE FIRE SPRINKLERS

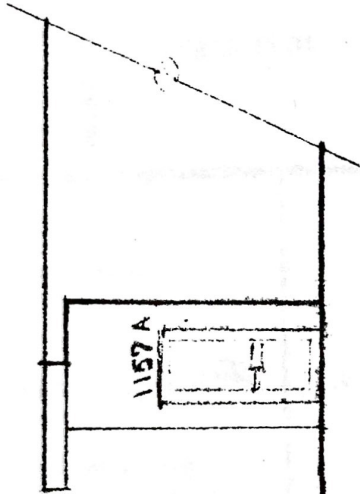

WEST ELEVATION

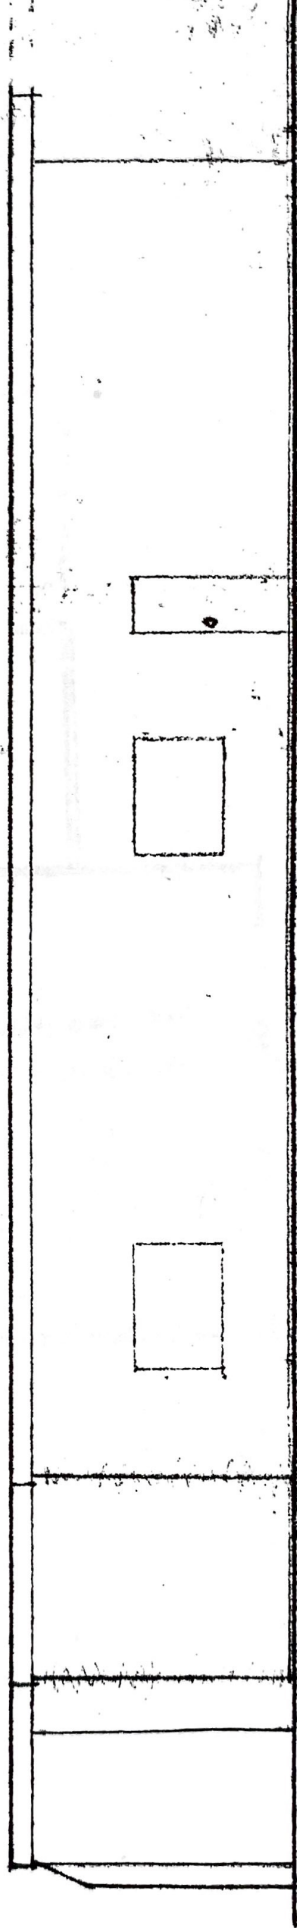


EAST ELEVATION

2170 0708

# SITE PLAN

SCALE: 1/8" = 1'-0"

POWER POLE

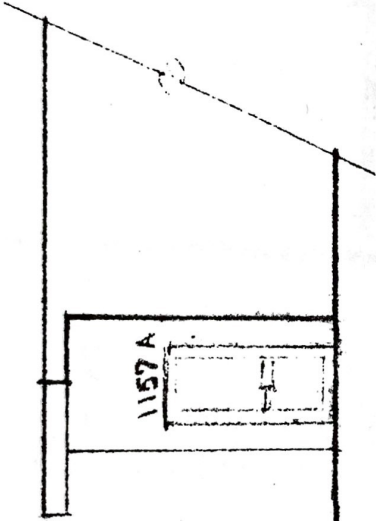


## TYP. CONST.:

CONCRETE SLAB, WOOD ST  
SUPPORT MEMBERS. GEM  
EXTERIOR, ALUMINUM FRAM  
WINDOWS, BUILT-UP RO

## NOTE:

ENTIRE SUPR. (EXISTING) & NE  
TO BE FIRE SPRINKLER

## WEST ELEVATION

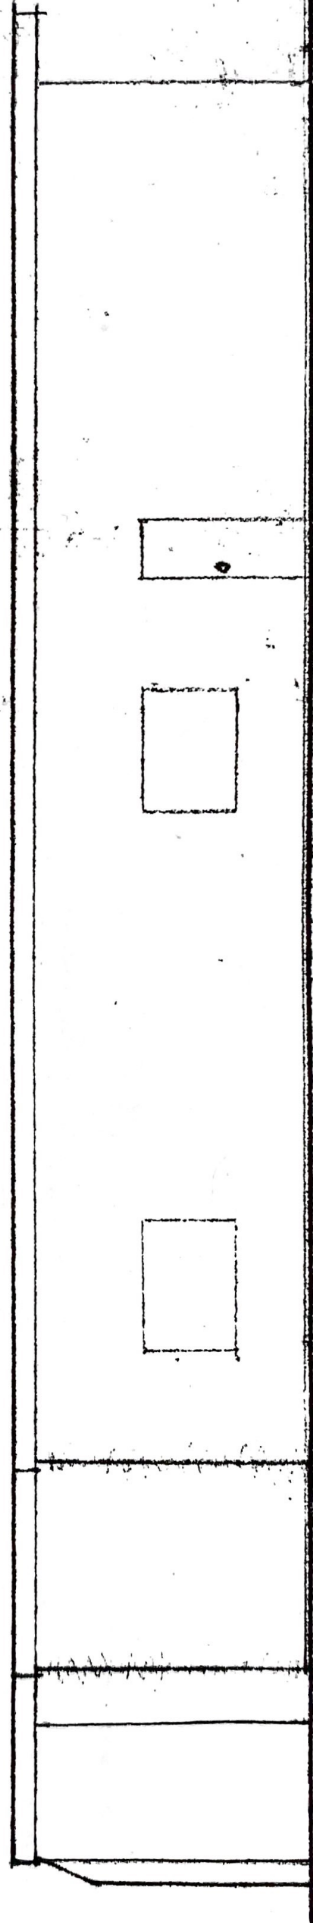

## EAST ELEVATION