


**Floor Plan**  
Scale: 1:2000

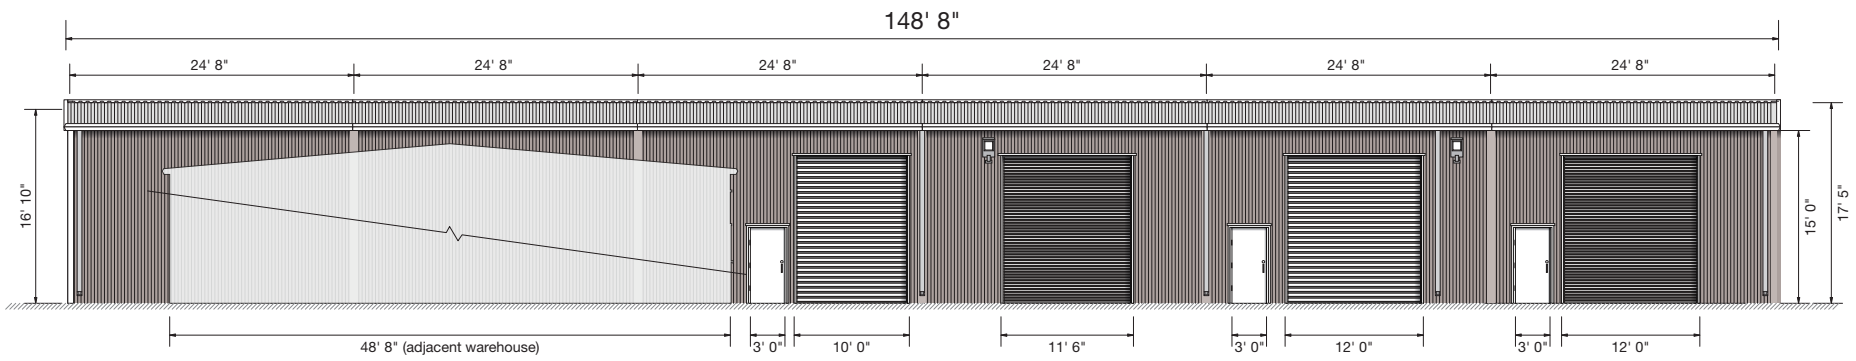

**Front Elevation**  
Scale: 1:2000

PROPERTY ADDRESS:  
**9941 Rowlett Rd A,**  
**Houston, TX 77075**