



TO LET/FREEHOLD FOR SALE

**HS** HUGGINS STUART  
**E** EDWARDS

34 Stockwell Green, London, SW9 9HZ  
TO LET/FOR SALE

34 Stockwell Green, London, SW9 9HZ

## TO LET/FOR SALE

From Approx 2,213 sqft (205.6 sqm) to 3,283 sqft (305 sqm)

### DESCRIPTION

Opportunity to occupy or acquire a mixed-use property in a popular residential area. The property comprises a ground floor commercial unit, which has been extended at the rear providing a mix of retail and storage. At the first and second floor levels are two self-contained one-bedroom flats. The ground floor would be suitable for a variety of occupiers and the whole property has redevelopment potential subject to planning.

Ground Floor Commercial (GIA)	1,875 sqft	174.2 sqm
Mezzanine (GIA)	338 sqft	31.4 sqm
1 <sup>st</sup> Floor Flat (NIA)	536 sqft	49.8 sqm
2 <sup>nd</sup> Floor Flat (NIA)	534 sqft	49.6 sqm
TOTAL	3,283 sqft	### sqm

### RENT

£42,500 per annum exclusive.

### LEASE

New Lease. Terms to be agreed.

### FREEHOLD

Price on application.

### USE

Ground Floor Commercial & Mezzanine: Class E  
Upper Floors: C3 (Residential)

### LOCATION

The property is situated in a predominantly residential street made up of attractive Georgian Town Houses and Victorian Terraces. Adjacent to the property is a Grade II Listed 19<sup>th</sup> Century building being used as a mosque. London Underground services are a short walk away: Stockwell- 9 minutes, Brixton- 10 minutes, Clapham North- 11 minutes. Mainline rail services are available at Brixton. The location is well served by multiple bus routes.

### RATES

Rateable value: £12,250. Rates payable at 49.9p in the £ (2024/25) **Small Business Rates may be available.**  
**Occupiers to satisfy themselves as to their eligibility.**

### EPC

E-119

### LEGAL COSTS

Each party to bear their own legal costs.

### VIEWING

Strictly by appointment via sole agents Huggins Stuart Edwards.

### CONTACT

Huggins Stuart Edwards – Croydon Office  
102- 104 High Street, Croydon, CR9 1TN  
T: 020 8688 8313  
E: [croydon@hsedwards.co.uk](mailto:croydon@hsedwards.co.uk)

### DATE

January 2025

### FOLIO NUMBER

30287

### SUBJECT TO CONTRACT

**Important: See Disclaimer Notice to the Right.**



**HUGGINS STUART  
EDWARDS**

**COMMERCIAL ESTATE AGENTS  
PROPERTY CONSULTANTS**



10 WEST STREET  
EPSOM  
KT18 7RG  
**01372 740555**

102-104 HIGH STREET  
CROYDON  
CR9 1TN  
**020 8688 8313**

Huggins Stuart Edwards Commercial Ltd is a limited company registered in England & Wales. Company number 12280950. Registered office: 10 West Street, Epsom, Surrey, KT18 7RG. Huggins Stuart Edwards Commercial Ltd for themselves and for vendors or lessors of this property whose agents they are give notice that the particulars are set out as general outline only for the guidance of intended purchasers or lessees, and do not constitute, nor constitute part of, an offer or contract. All descriptions, dimensions, reference to condition and necessary permissions for use and occupation, and other details are given without responsibility and any intending purchasers or lessees should not rely on them as statements or representations of fact but must satisfy themselves by inspection or otherwise as to the correctness of each of them. No person in the employment of Huggins Stuart Edwards Commercial Ltd has any authority to make or give any representation or warranty whatsoever in relation to this property. Unless otherwise stated, all prices and rents are quoted exclusive of Value Added Tax (VAT). Any intending purchasers or lessees must satisfy themselves independently as to the incidence of VAT in respect of any transaction. The properties are offered subject to contract and being unsold or unlet and no responsibility is taken for any inaccuracy or expenses incurred in viewing. Huggins Stuart Edwards Commercial Ltd have not made any investigations into the existence or otherwise of any issues concerning pollution and potential land, air or water contamination or tested any of the services and no warranty is given or implied. The purchasers or lessees are responsible for making their own enquiries in these regards.

[www.hsedwards.co.uk](http://www.hsedwards.co.uk)

Dimensions must not be scaled  
(except for planning purposes)  
and must be checked prior to  
construction and manufacture.

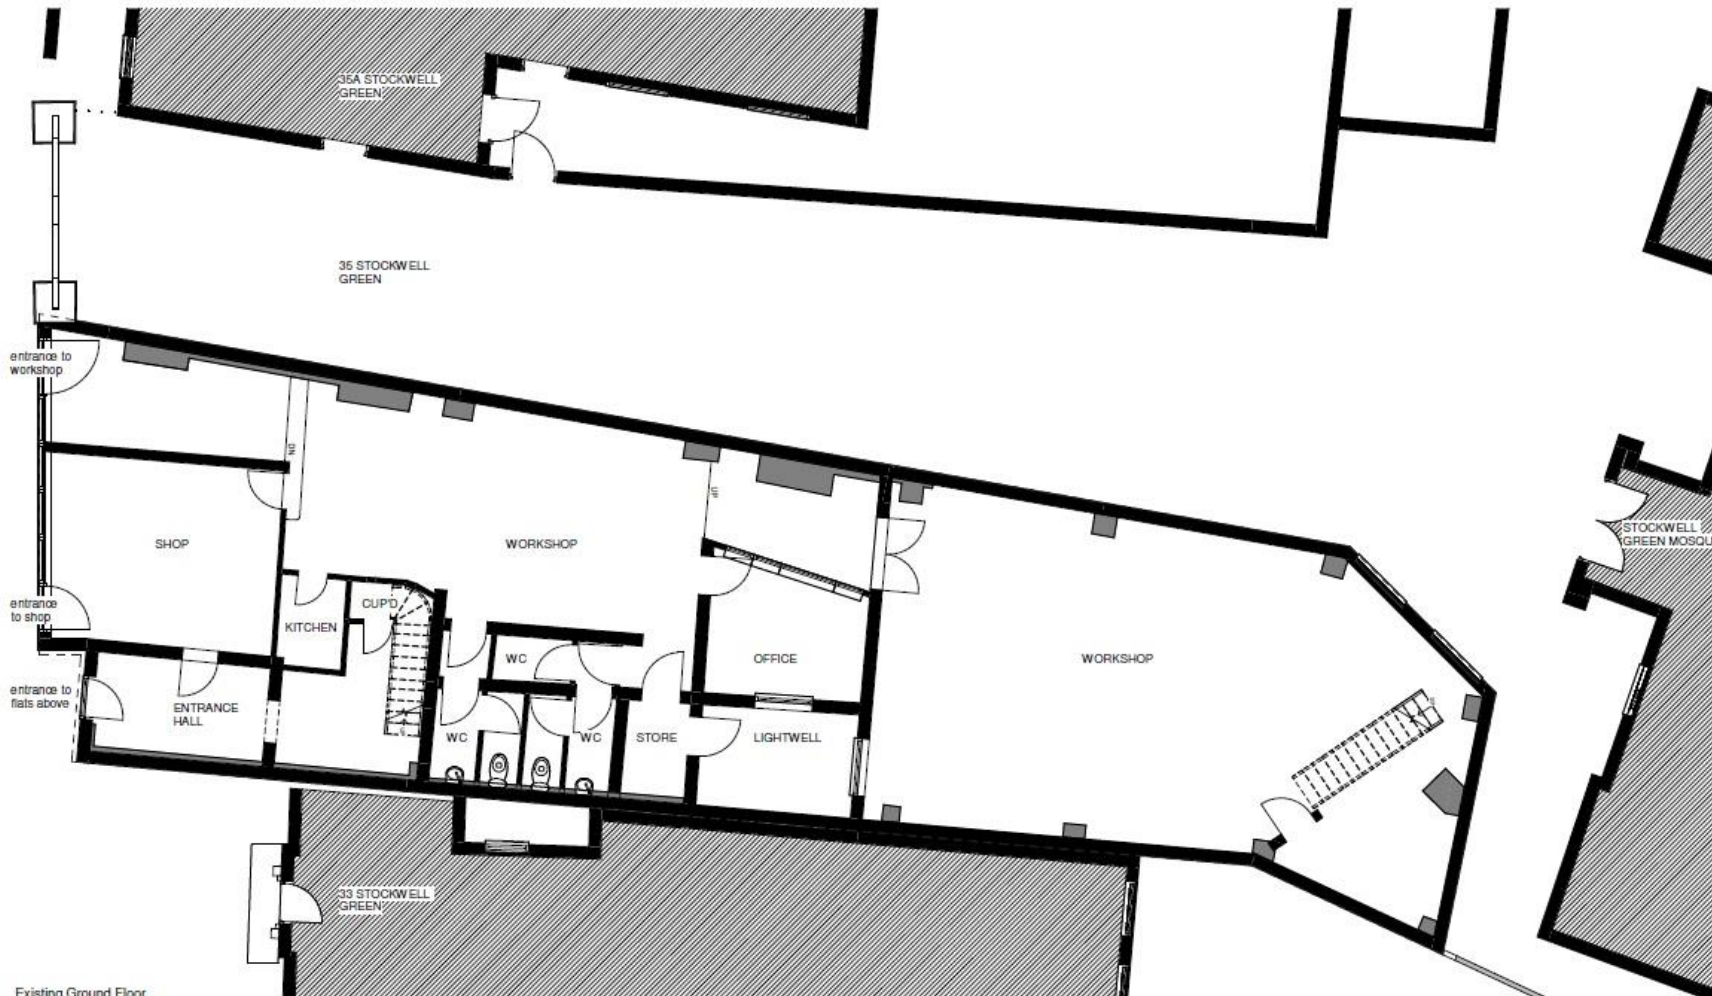 

Existing Ground Floor  
1:50

Drawing:  
**EXISTING GROUND FLOOR PLAN**

Address:  
**34 STOCKWELL GREEN LONDON**

Project:



date:  
**NOV. 2024**

drawn by: checked by:  
**QM SZ**

project no.: drawing no.: rev:  
**19121 102**



Dimensions must not be scaled  
(except for planning purposes)  
and must be checked prior to  
construction and manufacture.

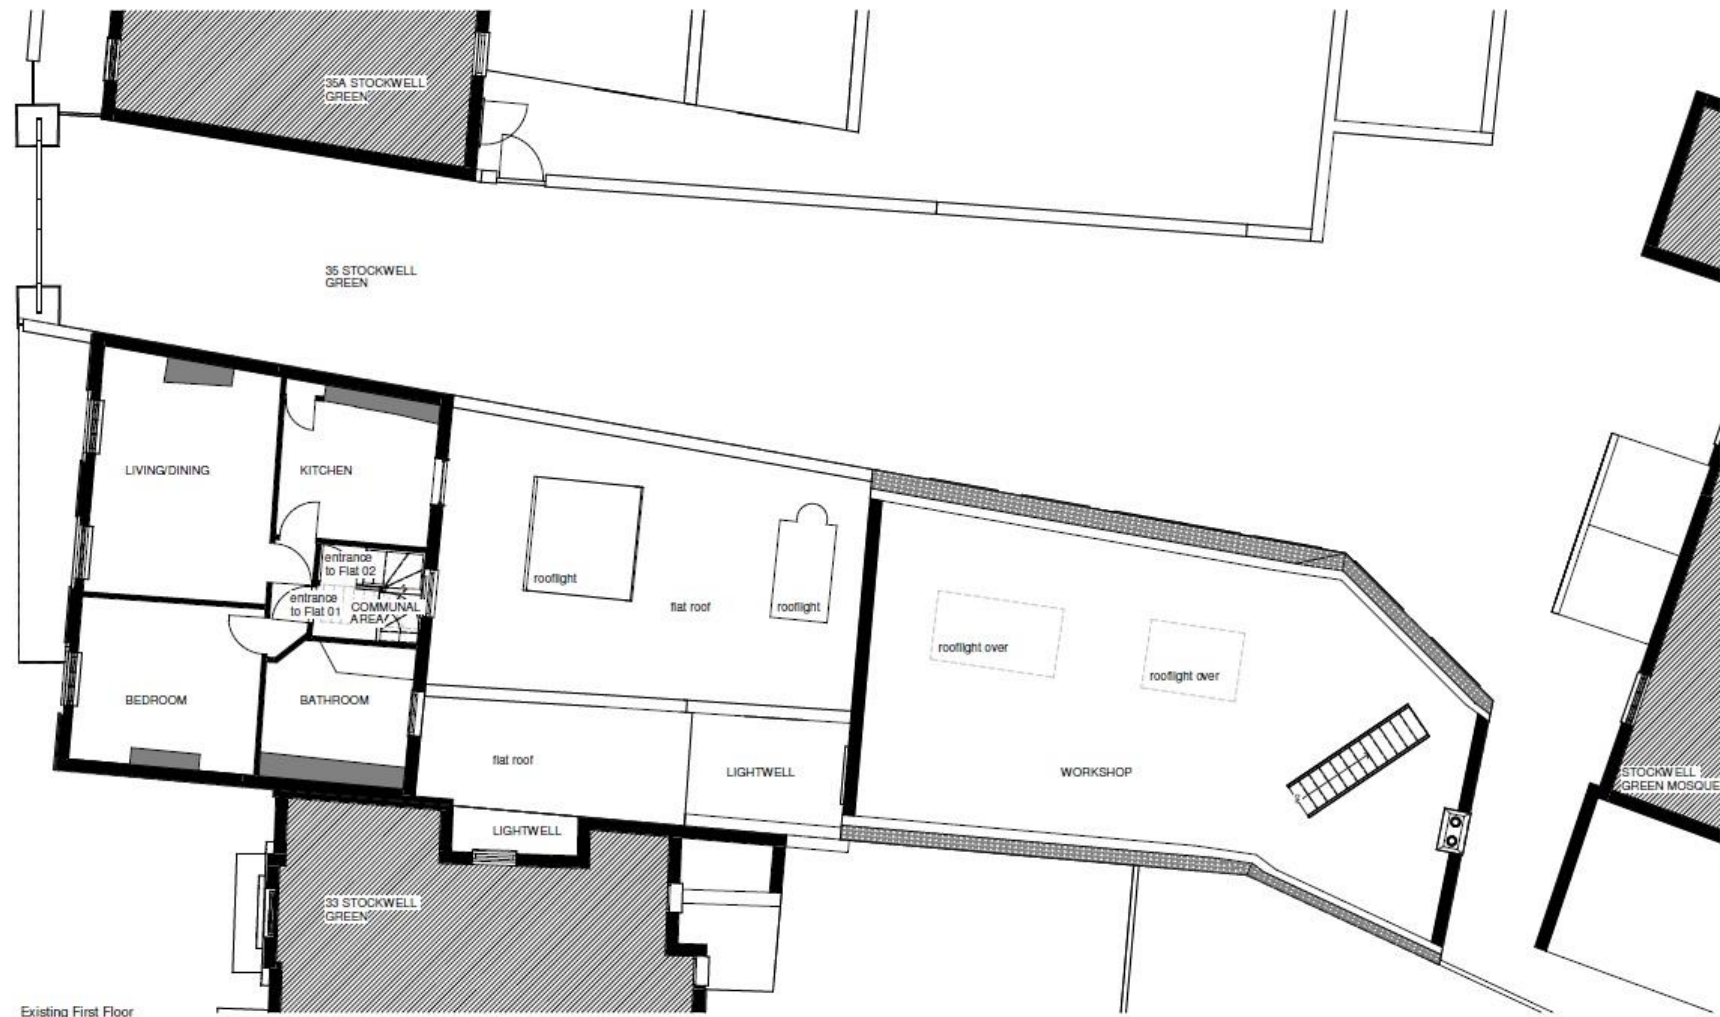 

Existing First Floor  
1:50

Drawing:  
**EXISTING FIRST FLOOR PLAN**

Address:  
**34 STOCKWELL GREEN LONDON**

Project:  
**STOCKWELL GREEN MOSQUE**

date:  
**NOV. 2024**

drawn by: checked by:  
**QM SZ**

project no: drawing no: rev:  
**19121 103**

