




W2A ARCHITECTS
609 HAMILTON STREET SUITE 200
ALLENTOWN PA 18101-2189
(610) 437-4450 www.w2a-architects.com
Seals
W2A Architects, P.C. (dba W2A Architects) accepts no responsibility for reproduction or alteration of this document.
Copyright © 2022 W2A Architects, P.C.

Project No.: 21007
Date:
REVISIONS

SECOND FLOOR PLAN
Existing Conditions Plan
Sovereign Building
609 Hamilton Street
Allentown, PA 18101

W2A ARCHITECTS
Sheet Number
A-103

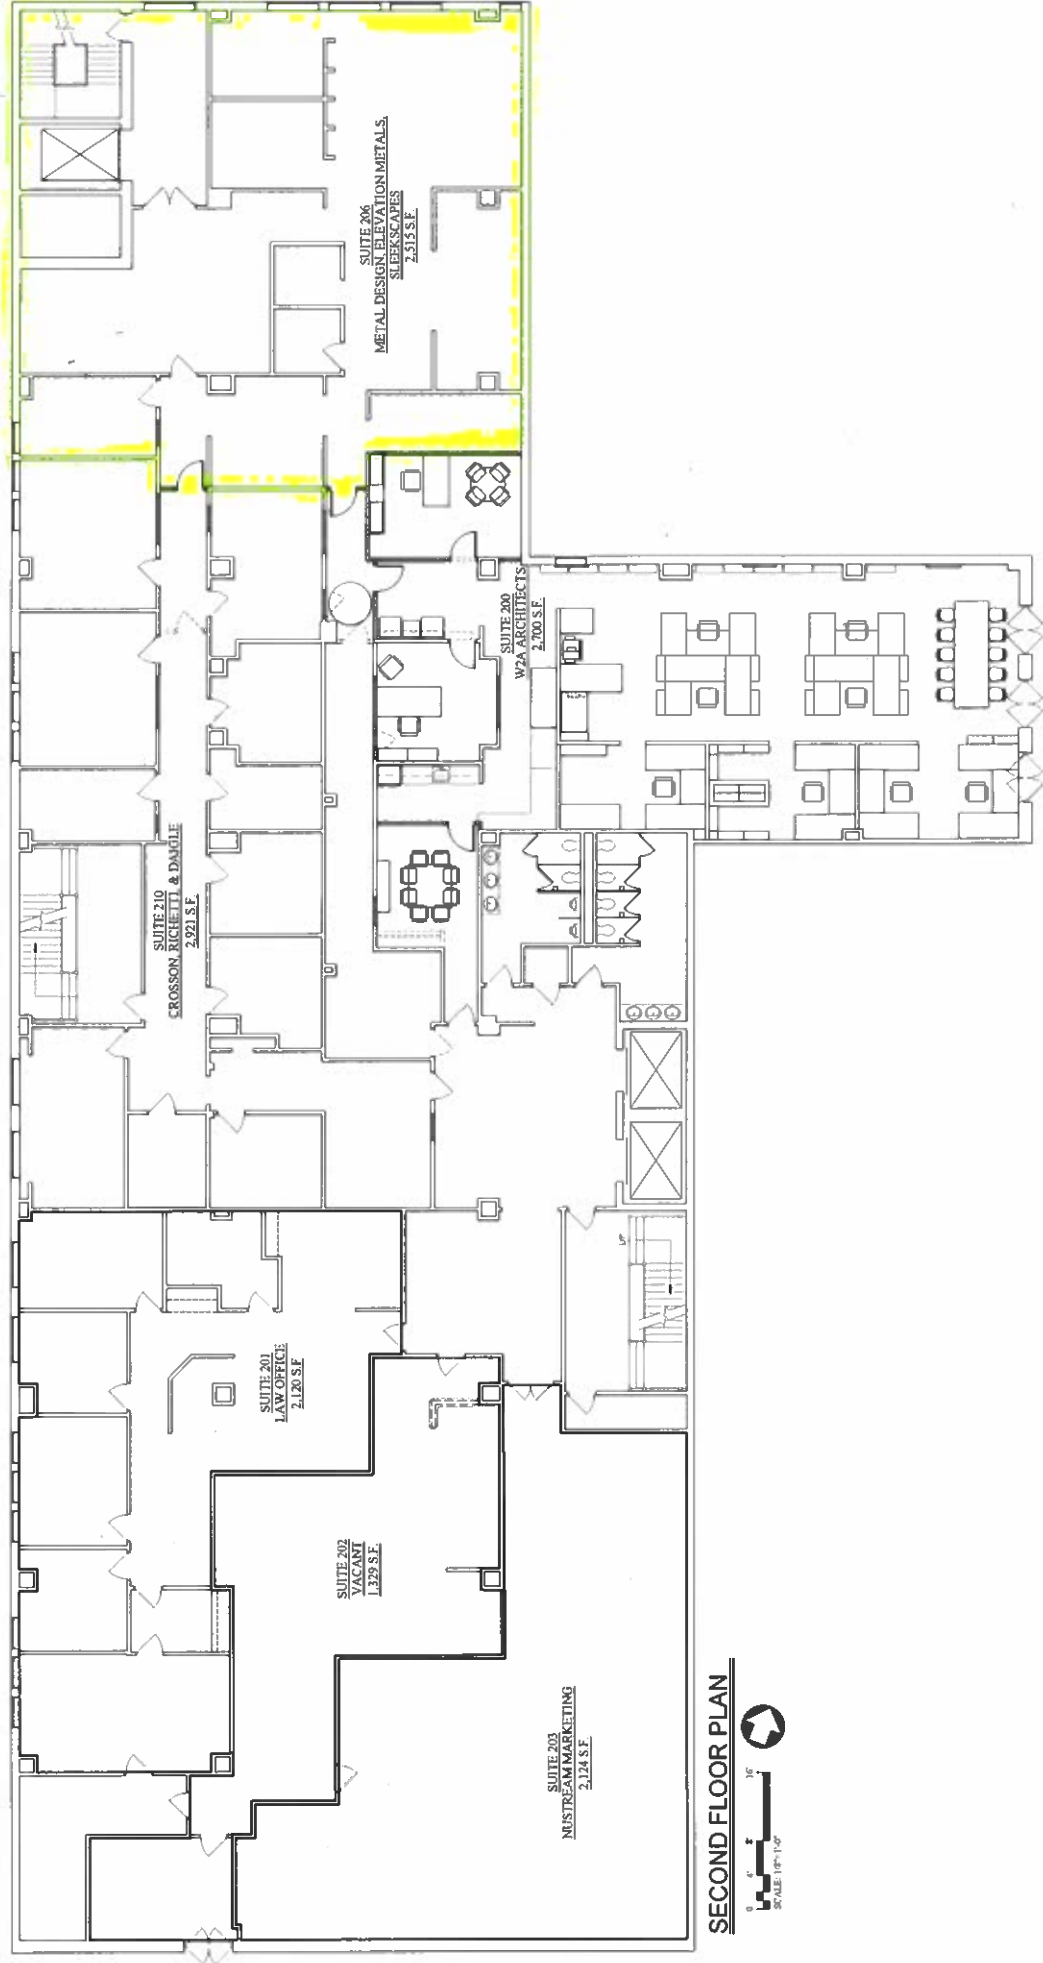

SECOND FLOOR PLAN