


KEY PLAN

PLEASE NOTE: ROOMSIZES ARE APPROXIMATE ONLY & TO BE USED FOR SPACE PLANNING PURPOSES ONLY

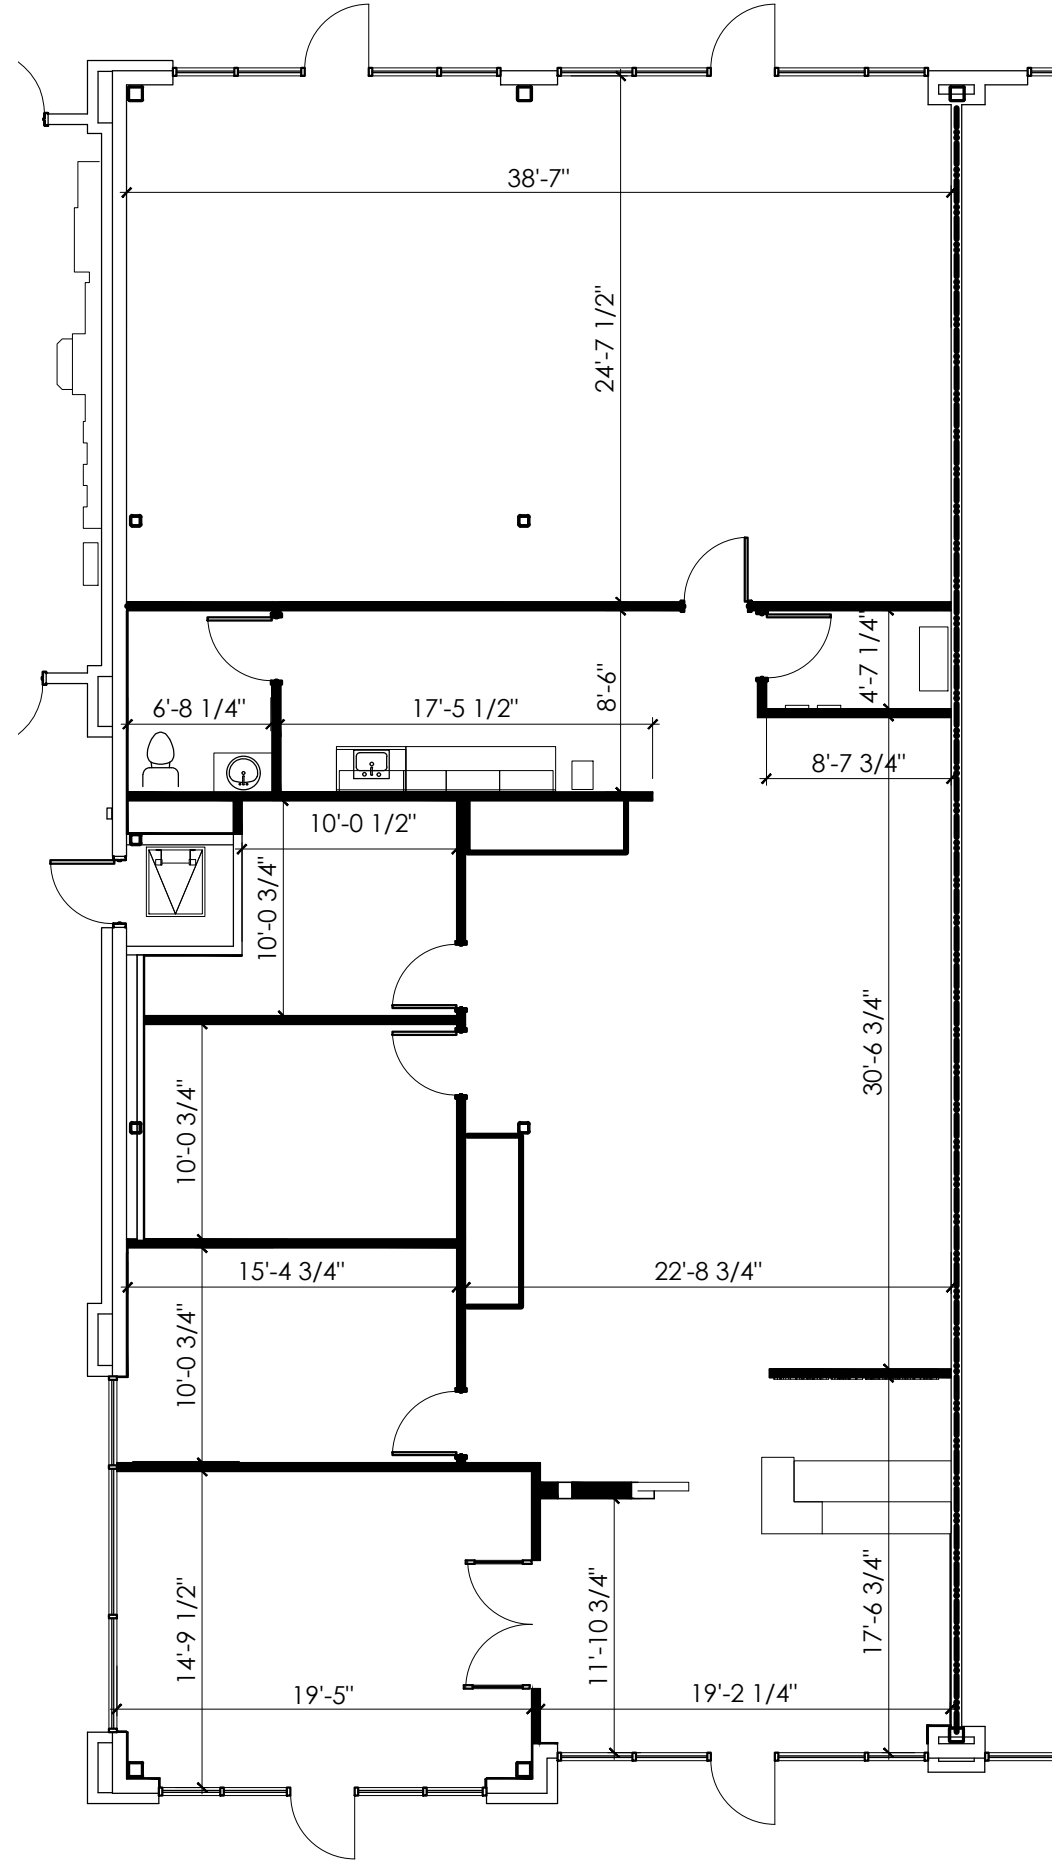

© THIS DRAWING IS A COPYRIGHT OF IS design, PLLC, 2025.



1111 Haynes St. Suite 103
 Raleigh, North Carolina 27604
 t. 919.853.5400
 www.isdesignpllc.com

SUITE 119
SHOPPES AT BRIER CREEK
 7990 ARCO CORPORATE DRIVE
 RALEIGH, NC

JOB #: BBSHOPPES@BC

FLOOR PLAN
MARKETING

SCALE: NTS

12/10/25