

701 CEDAR LAKE BLVD.
SUITE 210 OK 73114
OKLAHOMA CITY, OK 73106
(405) 898-0706
(405) 755-7538




FIRST FLOOR
SUITES 110
& 120

ENTERPRISE PLAZA
OKLAHOMA CITY, OK 73114

DATE: _____
FILE NAME: _____
JOB: _____
SCALE: AS NOTED
DRAWN BY: _____

A-1

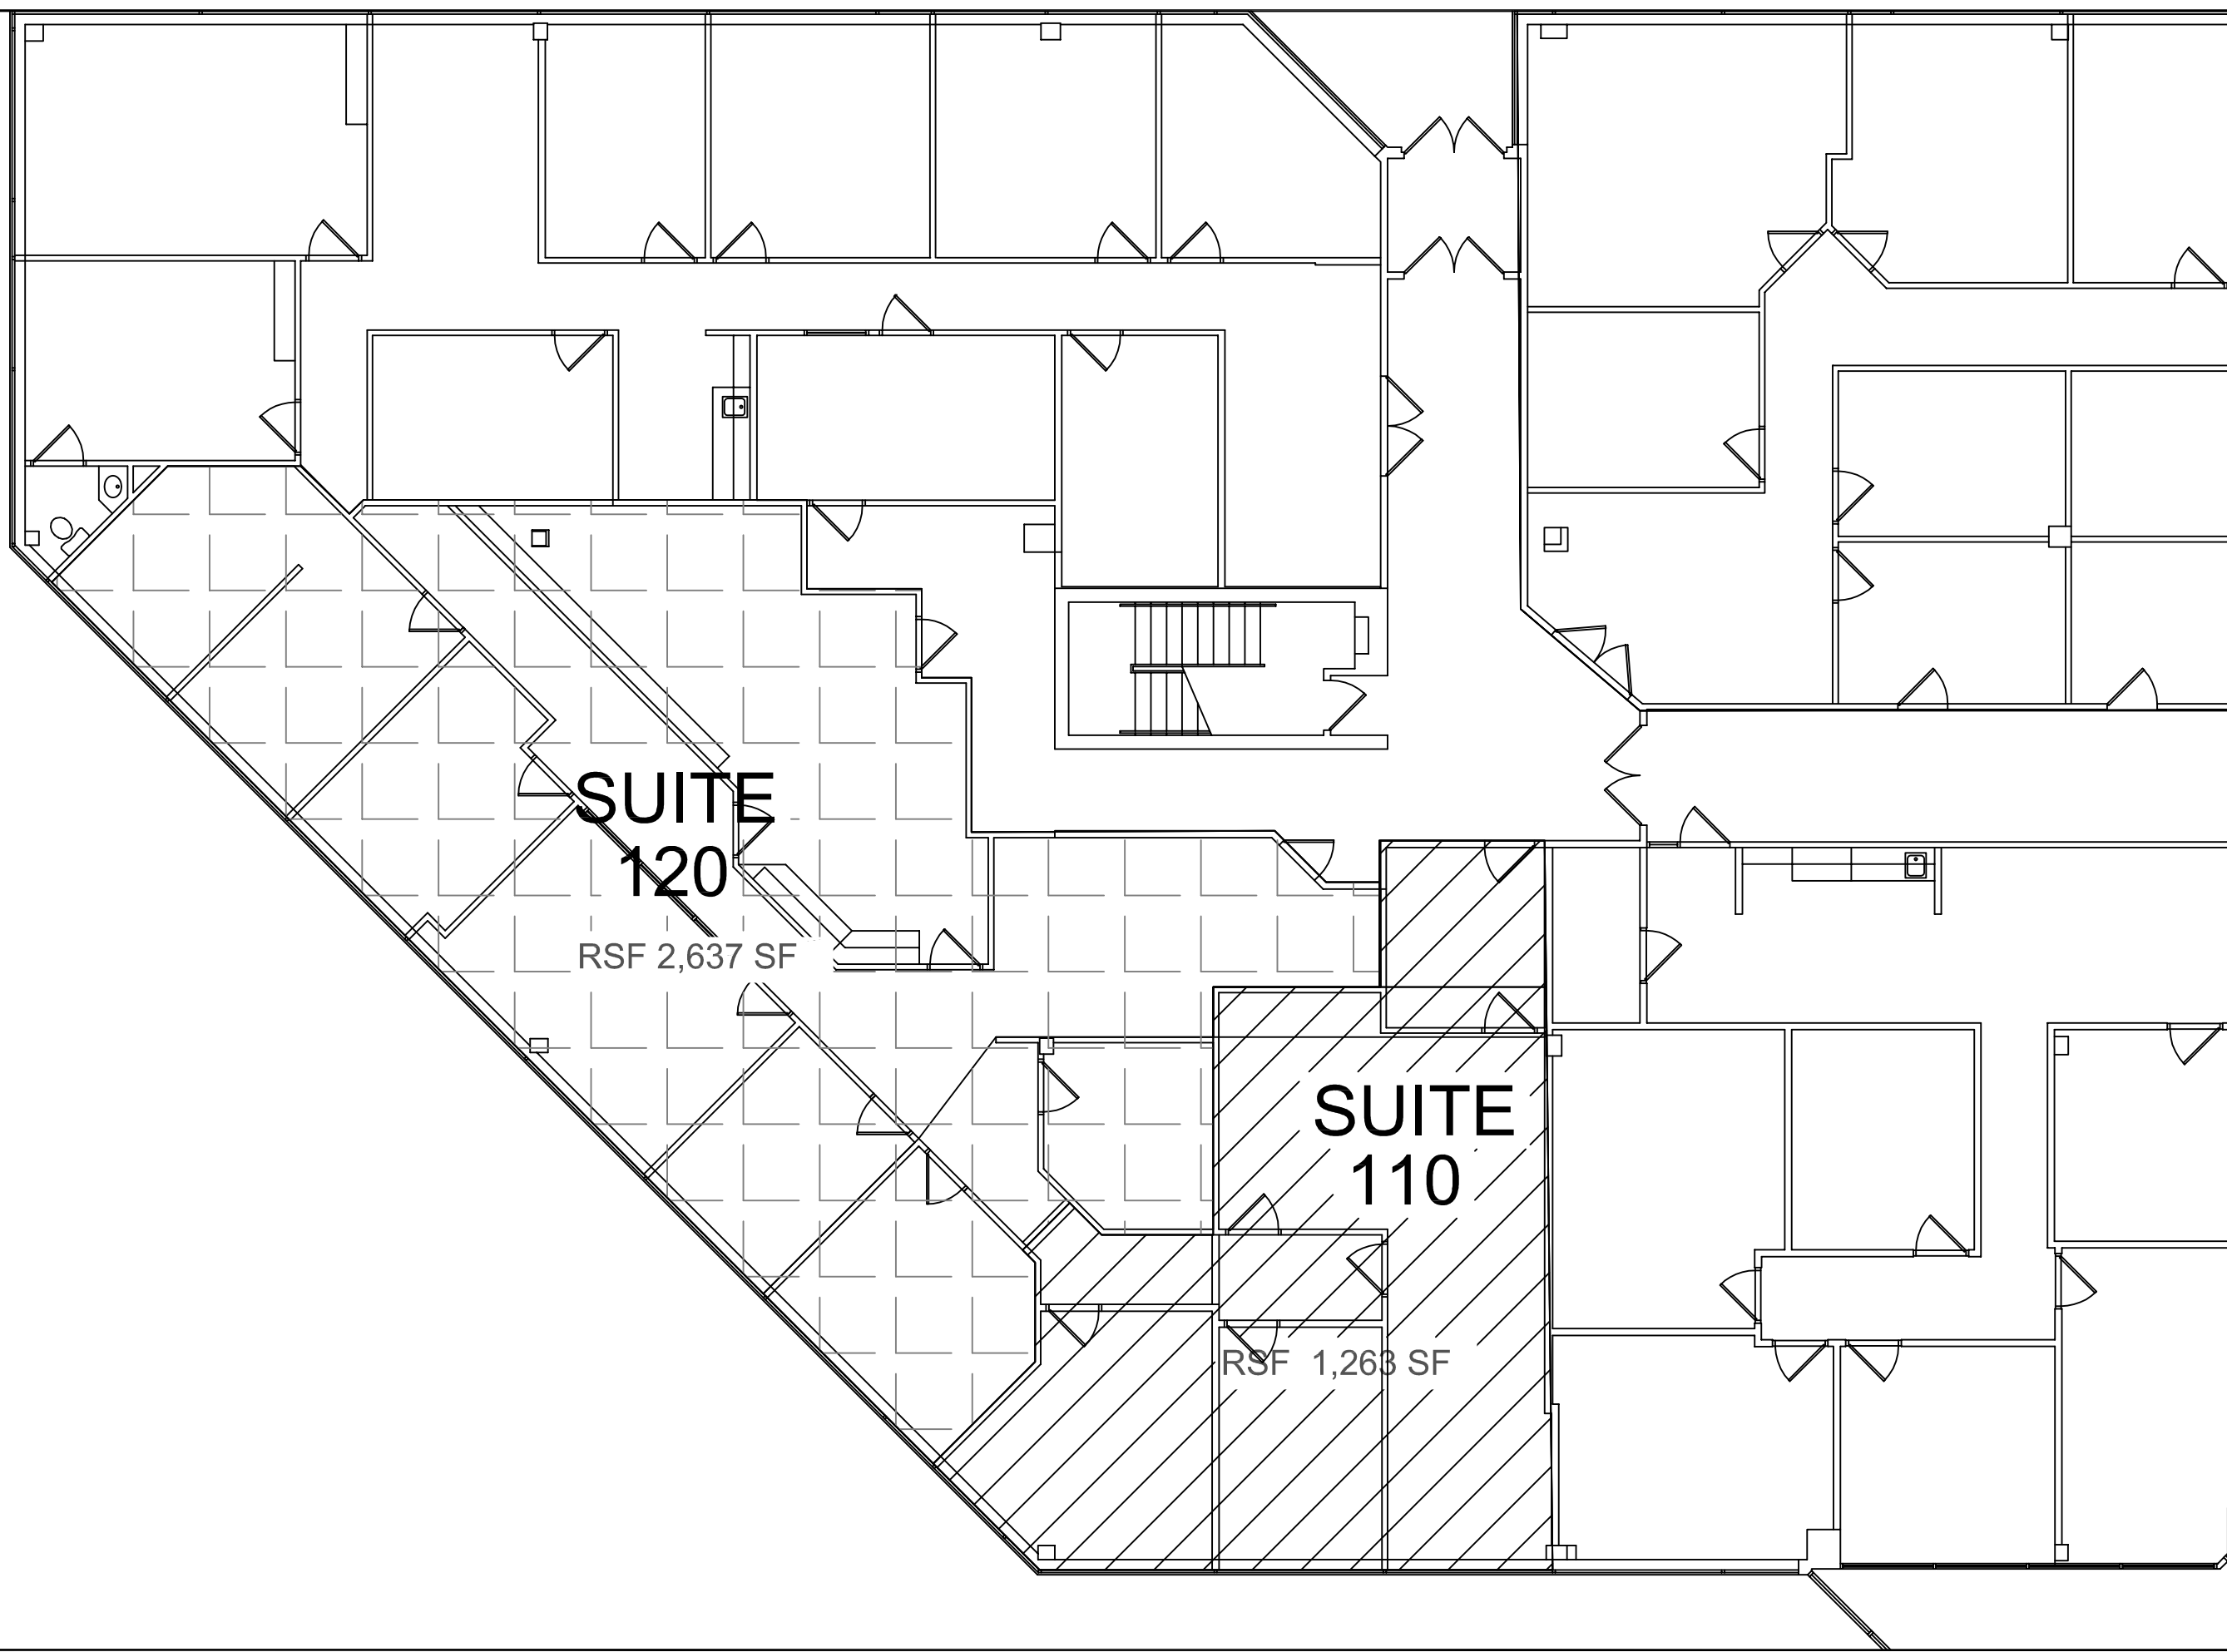

FIRST FLOOR PLAN (SUITES 110 & 120)

SCALE: 1" = 10'-0"