

THE MCKINNEY
PARTNERSHIP
architects

3600 West Main
Suite 200
Norman, Oklahoma
73072
405.360.1400 p
405.364.8287 f
tmparch.com

Seal:

Project:

707 Dental Offices
Triangulum Properties, LLC
707 SW 24th
NORMAN, OKLAHOMA

Issue Date:
05-21-08



Revisions:

Project Number:
CM053708

Sheet Title:
SITE PLAN

Sheet Number:

3 of 3

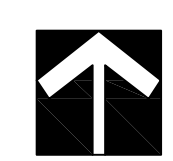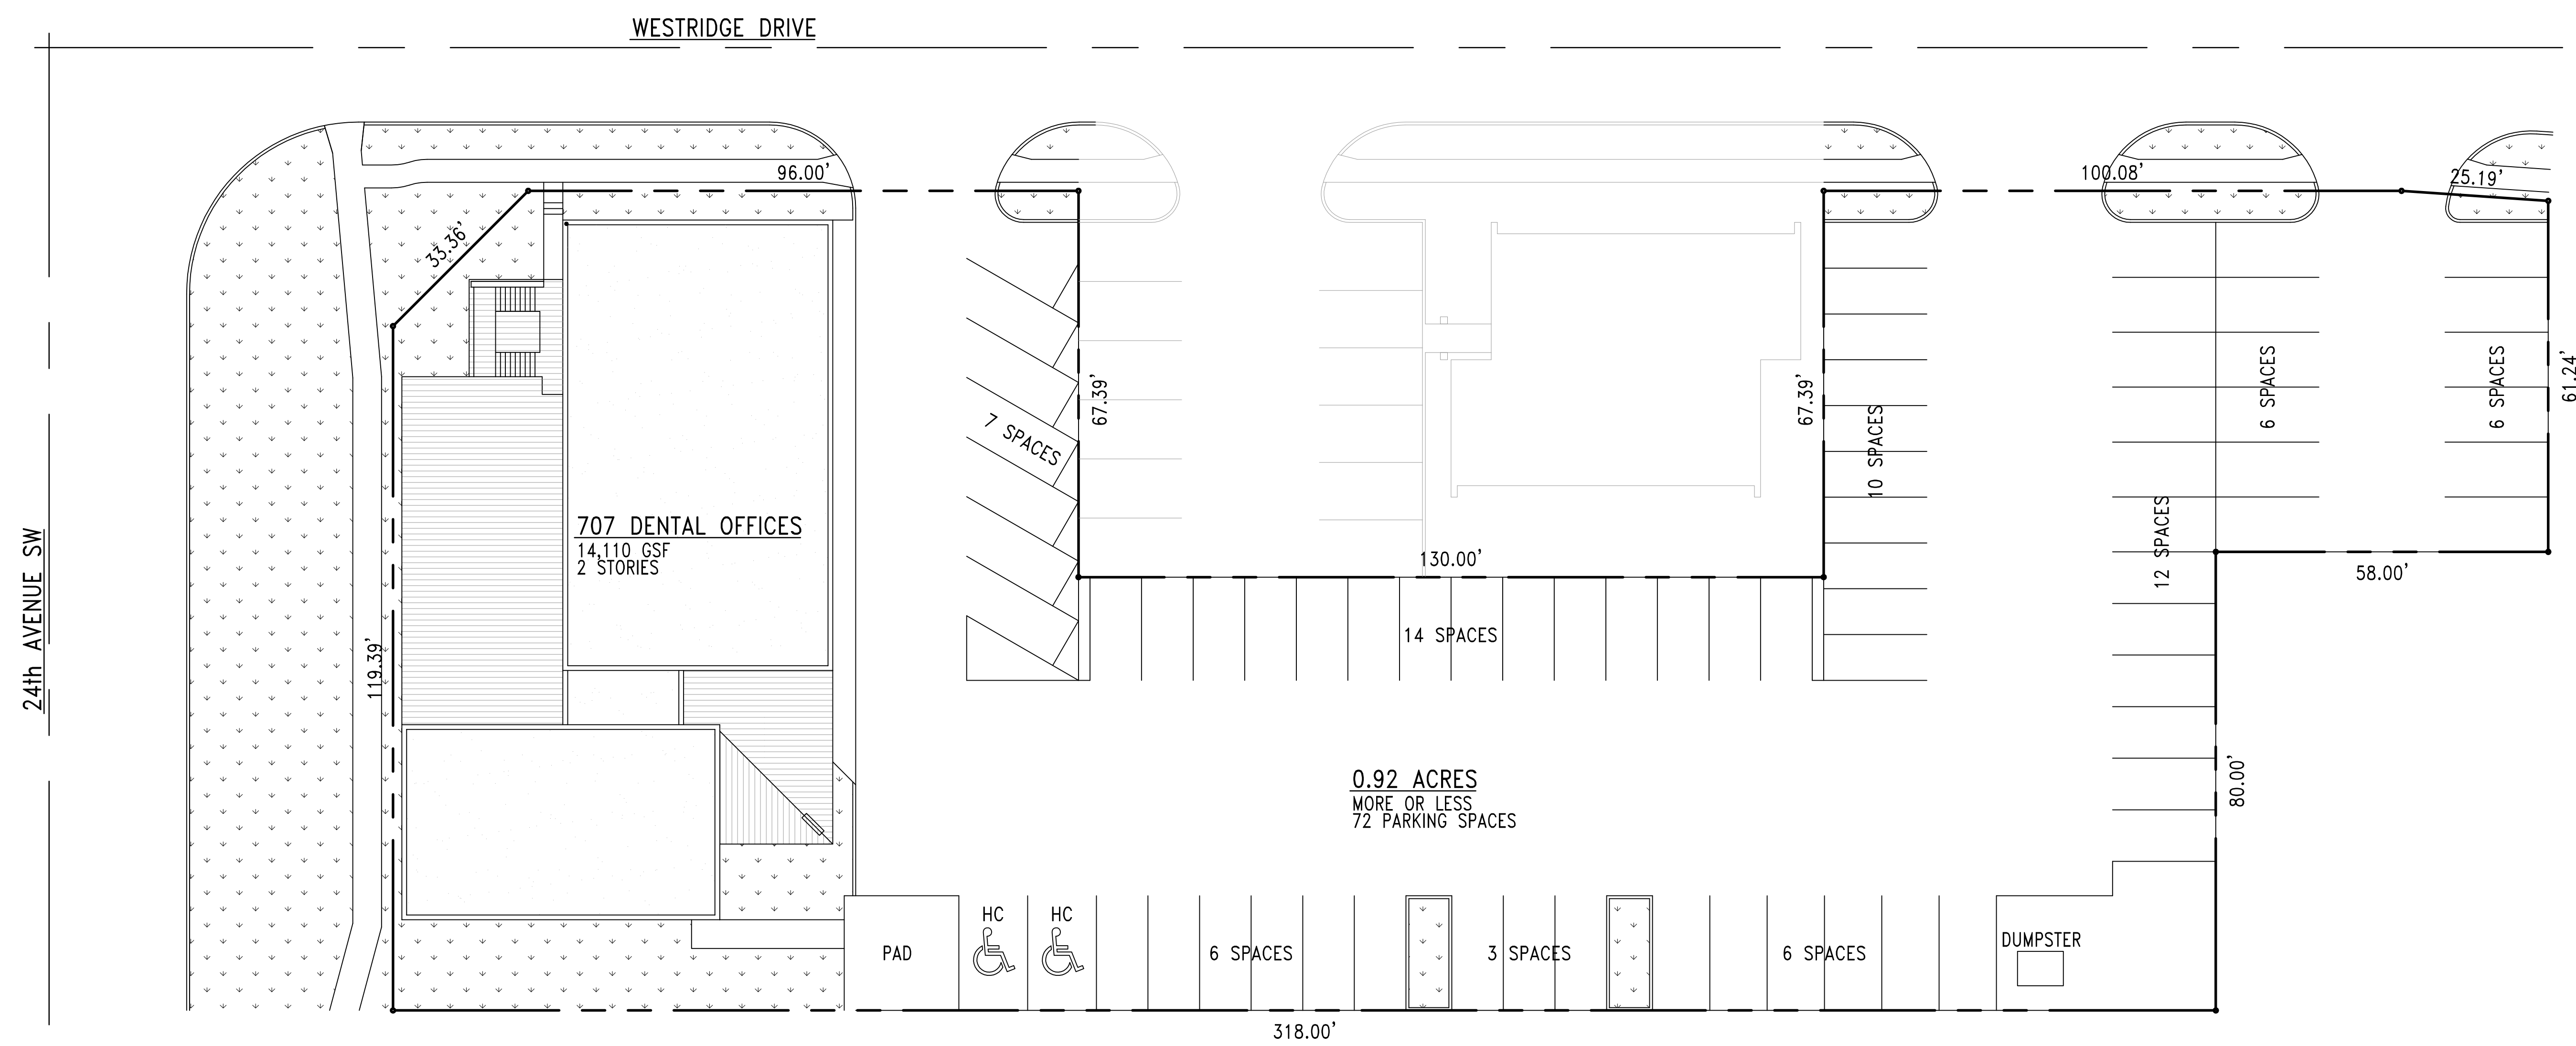

1 SITE PLAN
SCALE: 1/16" = 1'-0"