


OF SEATS: 160
OF BARSTOOLS (INTERIOR): 10
OF SEATS (EXTERIOR): 16

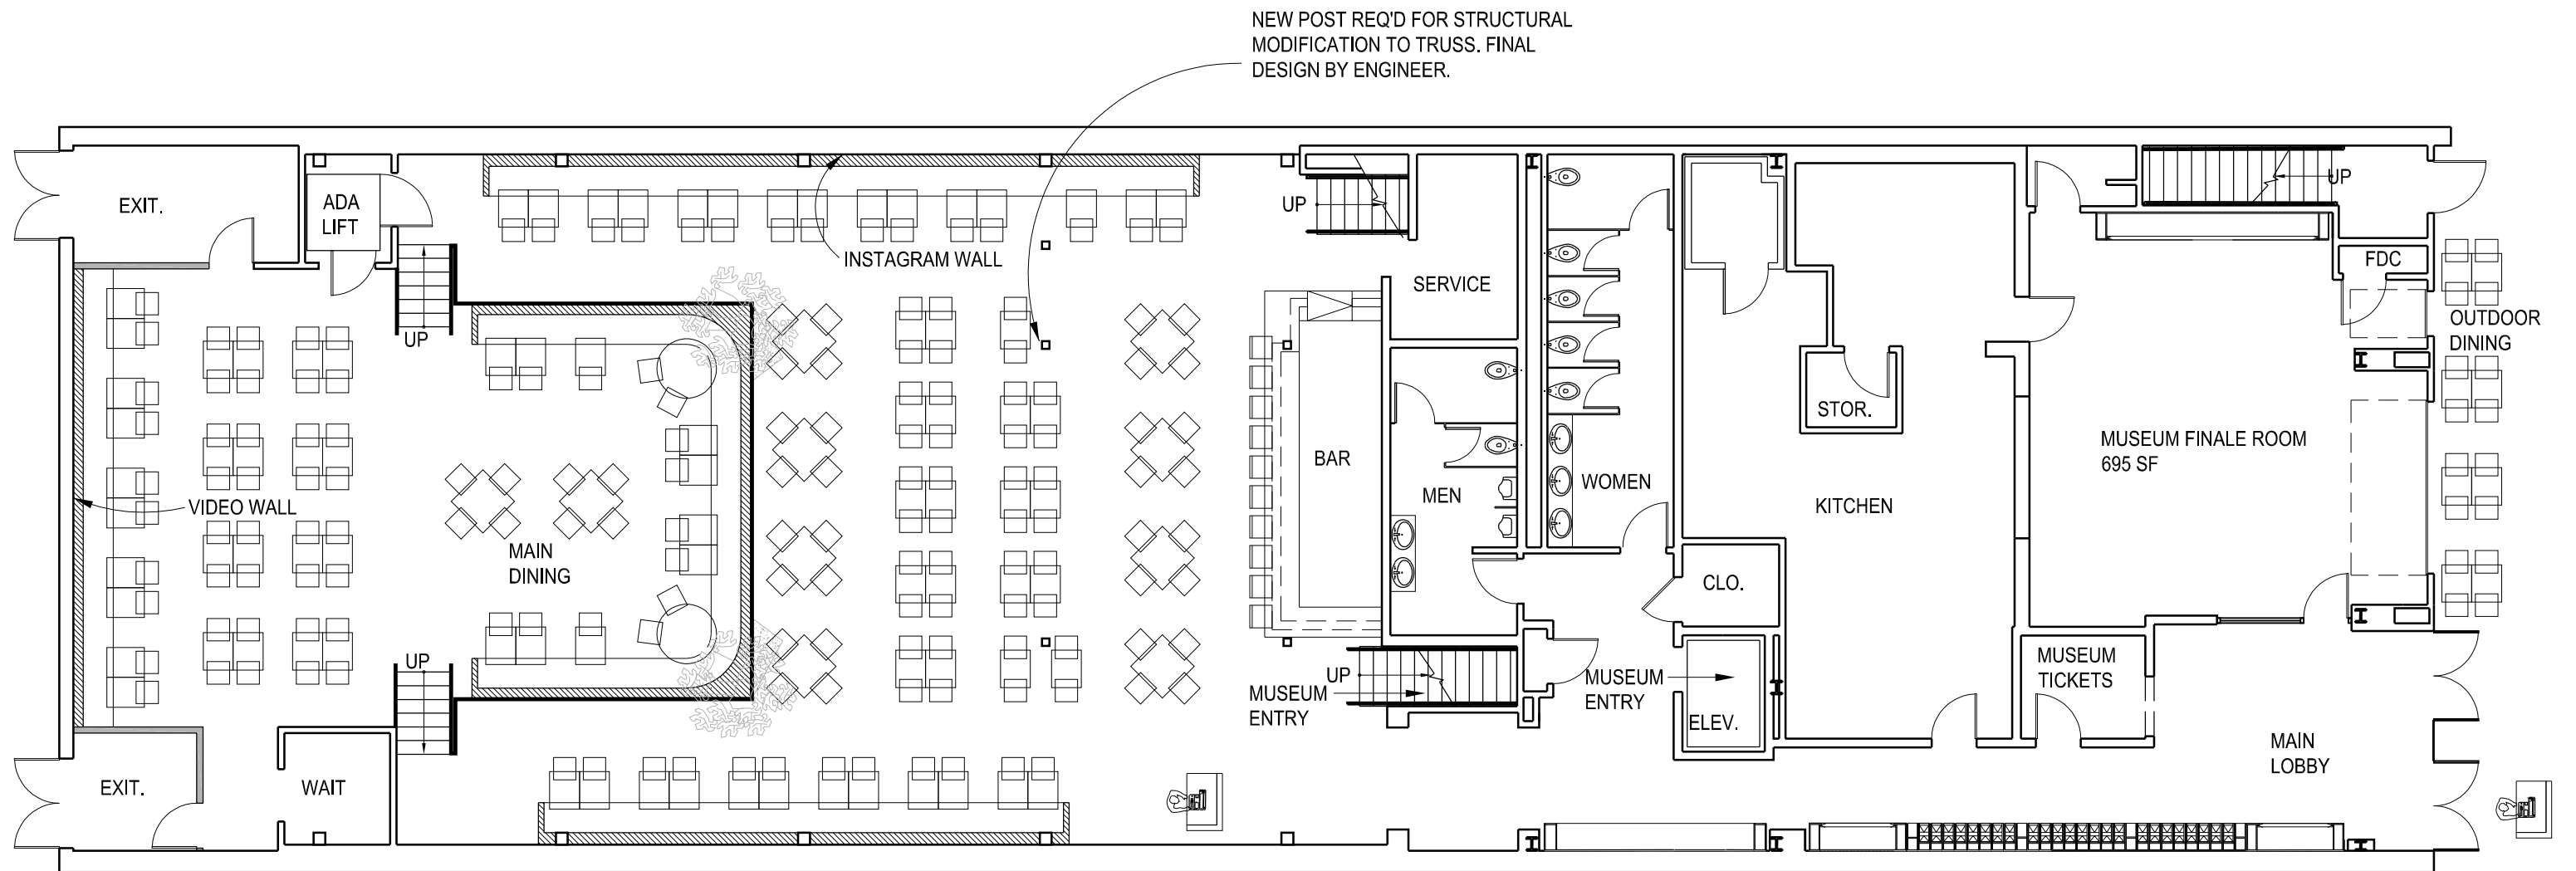


1 RESTAURANT PLAN
Scale: 3/32"=1'-0"

SUGAR FACTORY - FOX THEATRE

FIRST FLOOR PLAN



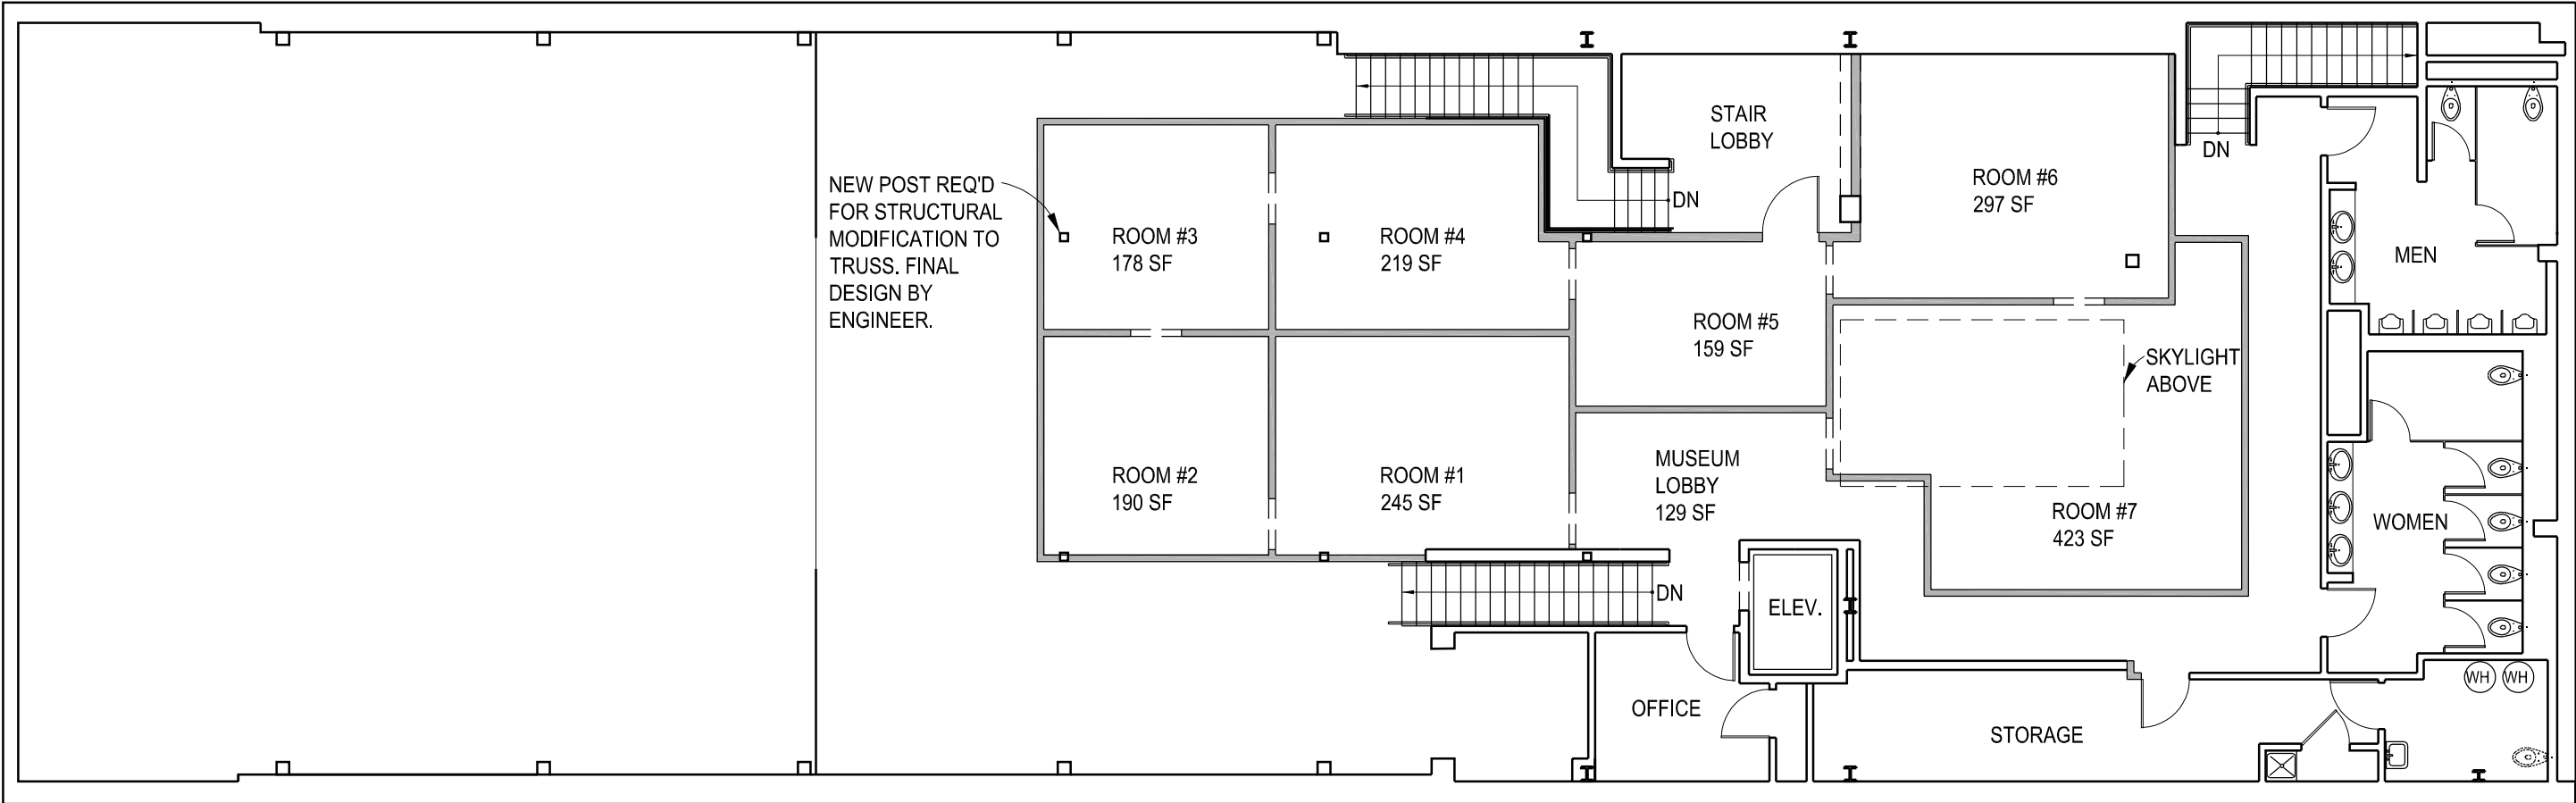

1 MUSEUM PLAN
Scale: 3/32"=1'-0"