

LEGEND

EXISTING WALLS	NEW WALLS	EXISTING DOOR	NEW DOOR	EXISTING LOW DEMO	NEW LOW DEMO
NEW/RELOCATED DOOR (NRA)					

ISSUE DATES


04-07-2026	ISSUE FOR REVIEW

WILLOWBROOK
7915 FM 1960 HOUSTON, TX 77070
SUITE 100 SPLIT


PROJECT: 928-WILLOWBROOK
 PLT SCALE: 3/32" = 1'-0"
 SHEET SIZE: 8.5 X 11
 CHECKED BY: WM
 DRAWN BY: WM
 FILE NAME: 928-WILLOWBROOK

SHEET TITLE
SCHEMATIC DESIGN

SHEET NUMBER
SD-1

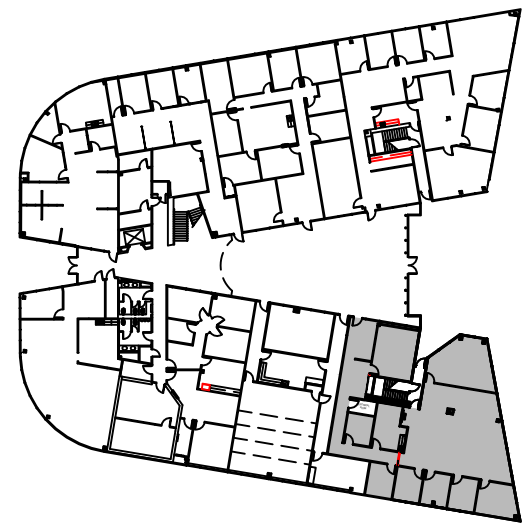

1ST FLOOR
KEY PLAN

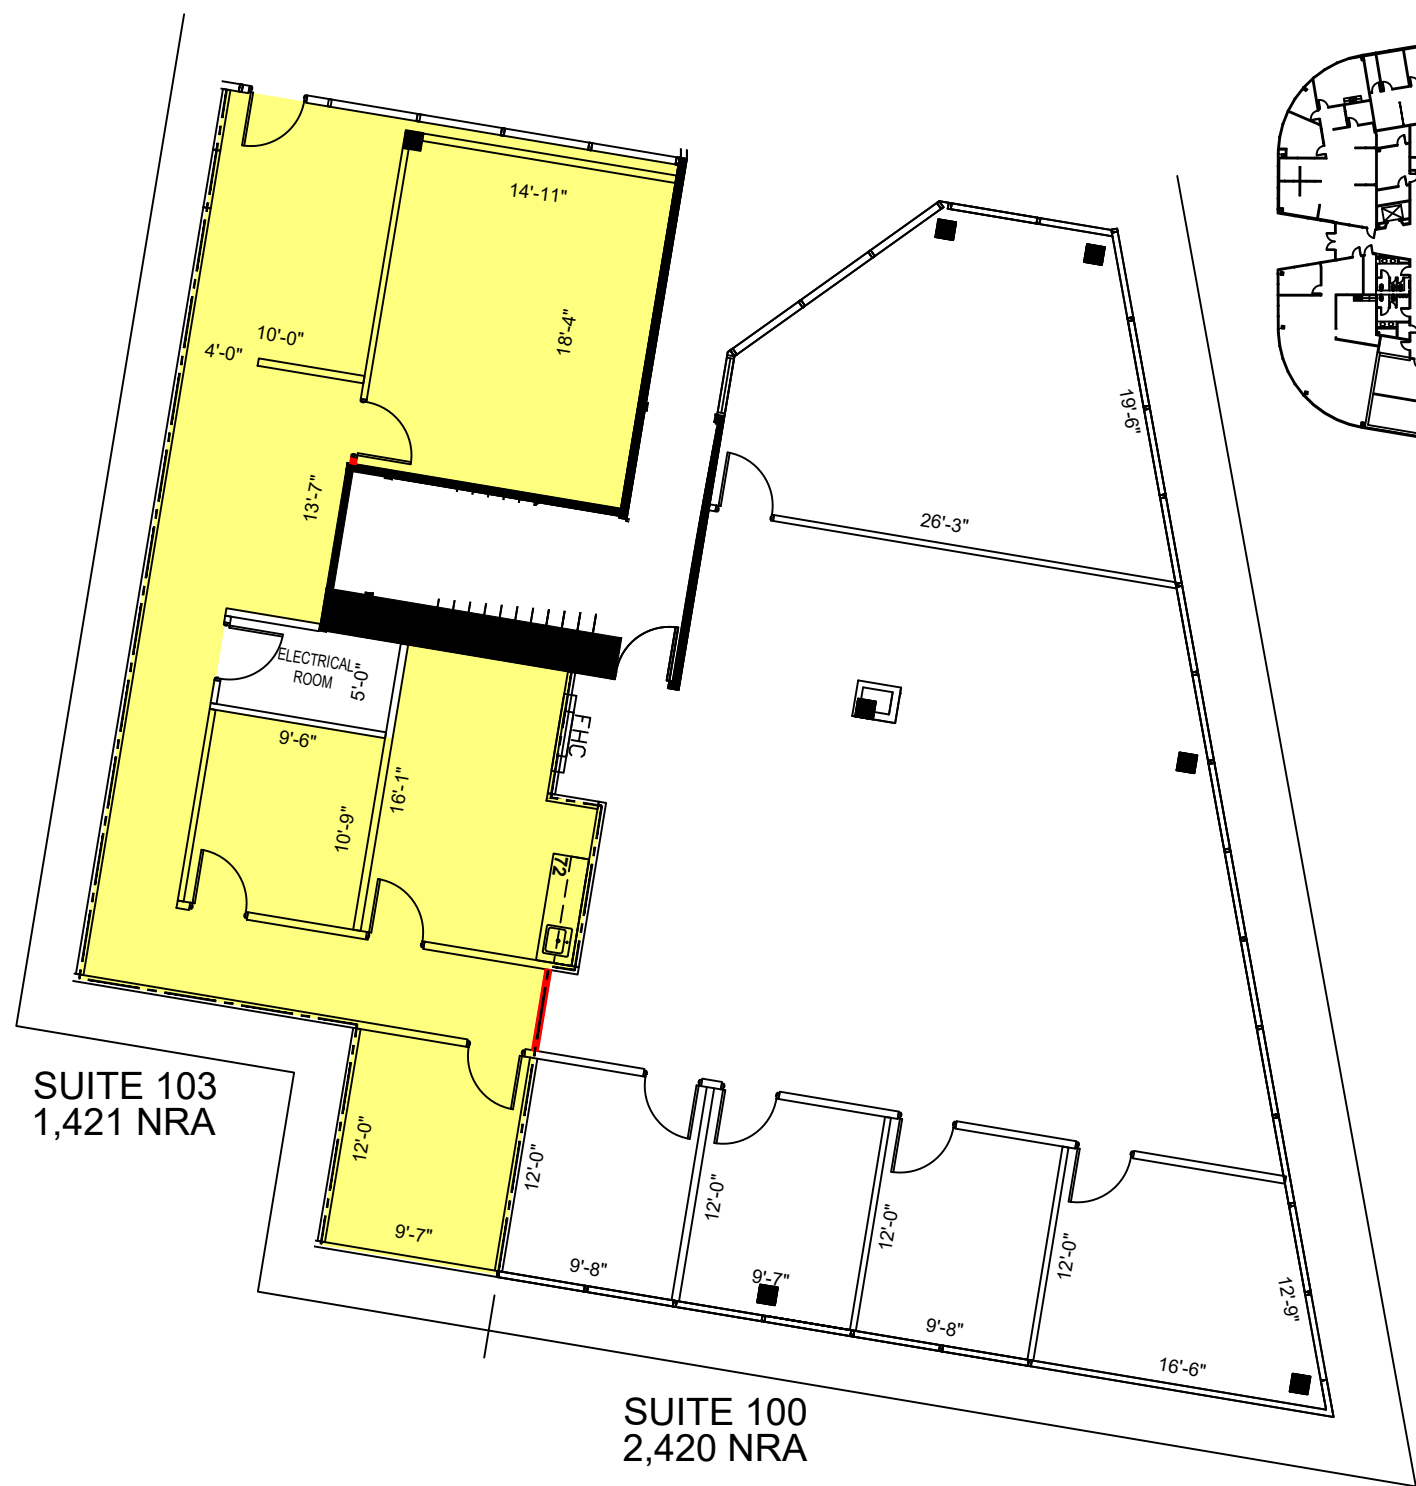

SUITE 103
1,421 NRA

SUITE 100
2,420 NRA

AVAILABLE SPACE	
SUITE 100:	2,420 SF
SUITE 103:	1,421 SF
TOTAL:	3,841 SF

PROPOSAL B
SUITE 100 SPLIT
3,841 NRA

1 FLOOR PLAN
SCALE: 3/32"=1'-0"

FLOOR PLANS MAY NOT BE TO SCALE AND MAY NOT REFLECT EXISTING CONDITIONS AND SHALL NOT BE RELIED UPON AS SUCH THESE DRAWINGS ARE DESIGN INTENT AND ARE AN EXHIBIT TO THE LEASE