


REVISIONS		
9-30-2010	ST	
10-22-10	ST	
-	-	-
-	-	-
-	-	-
-	-	-
-	-	-
-	-	-
-	-	-
-	-	-
PROJECT #		
1009322		
DATE		
09-23-2010		
PROJECT		

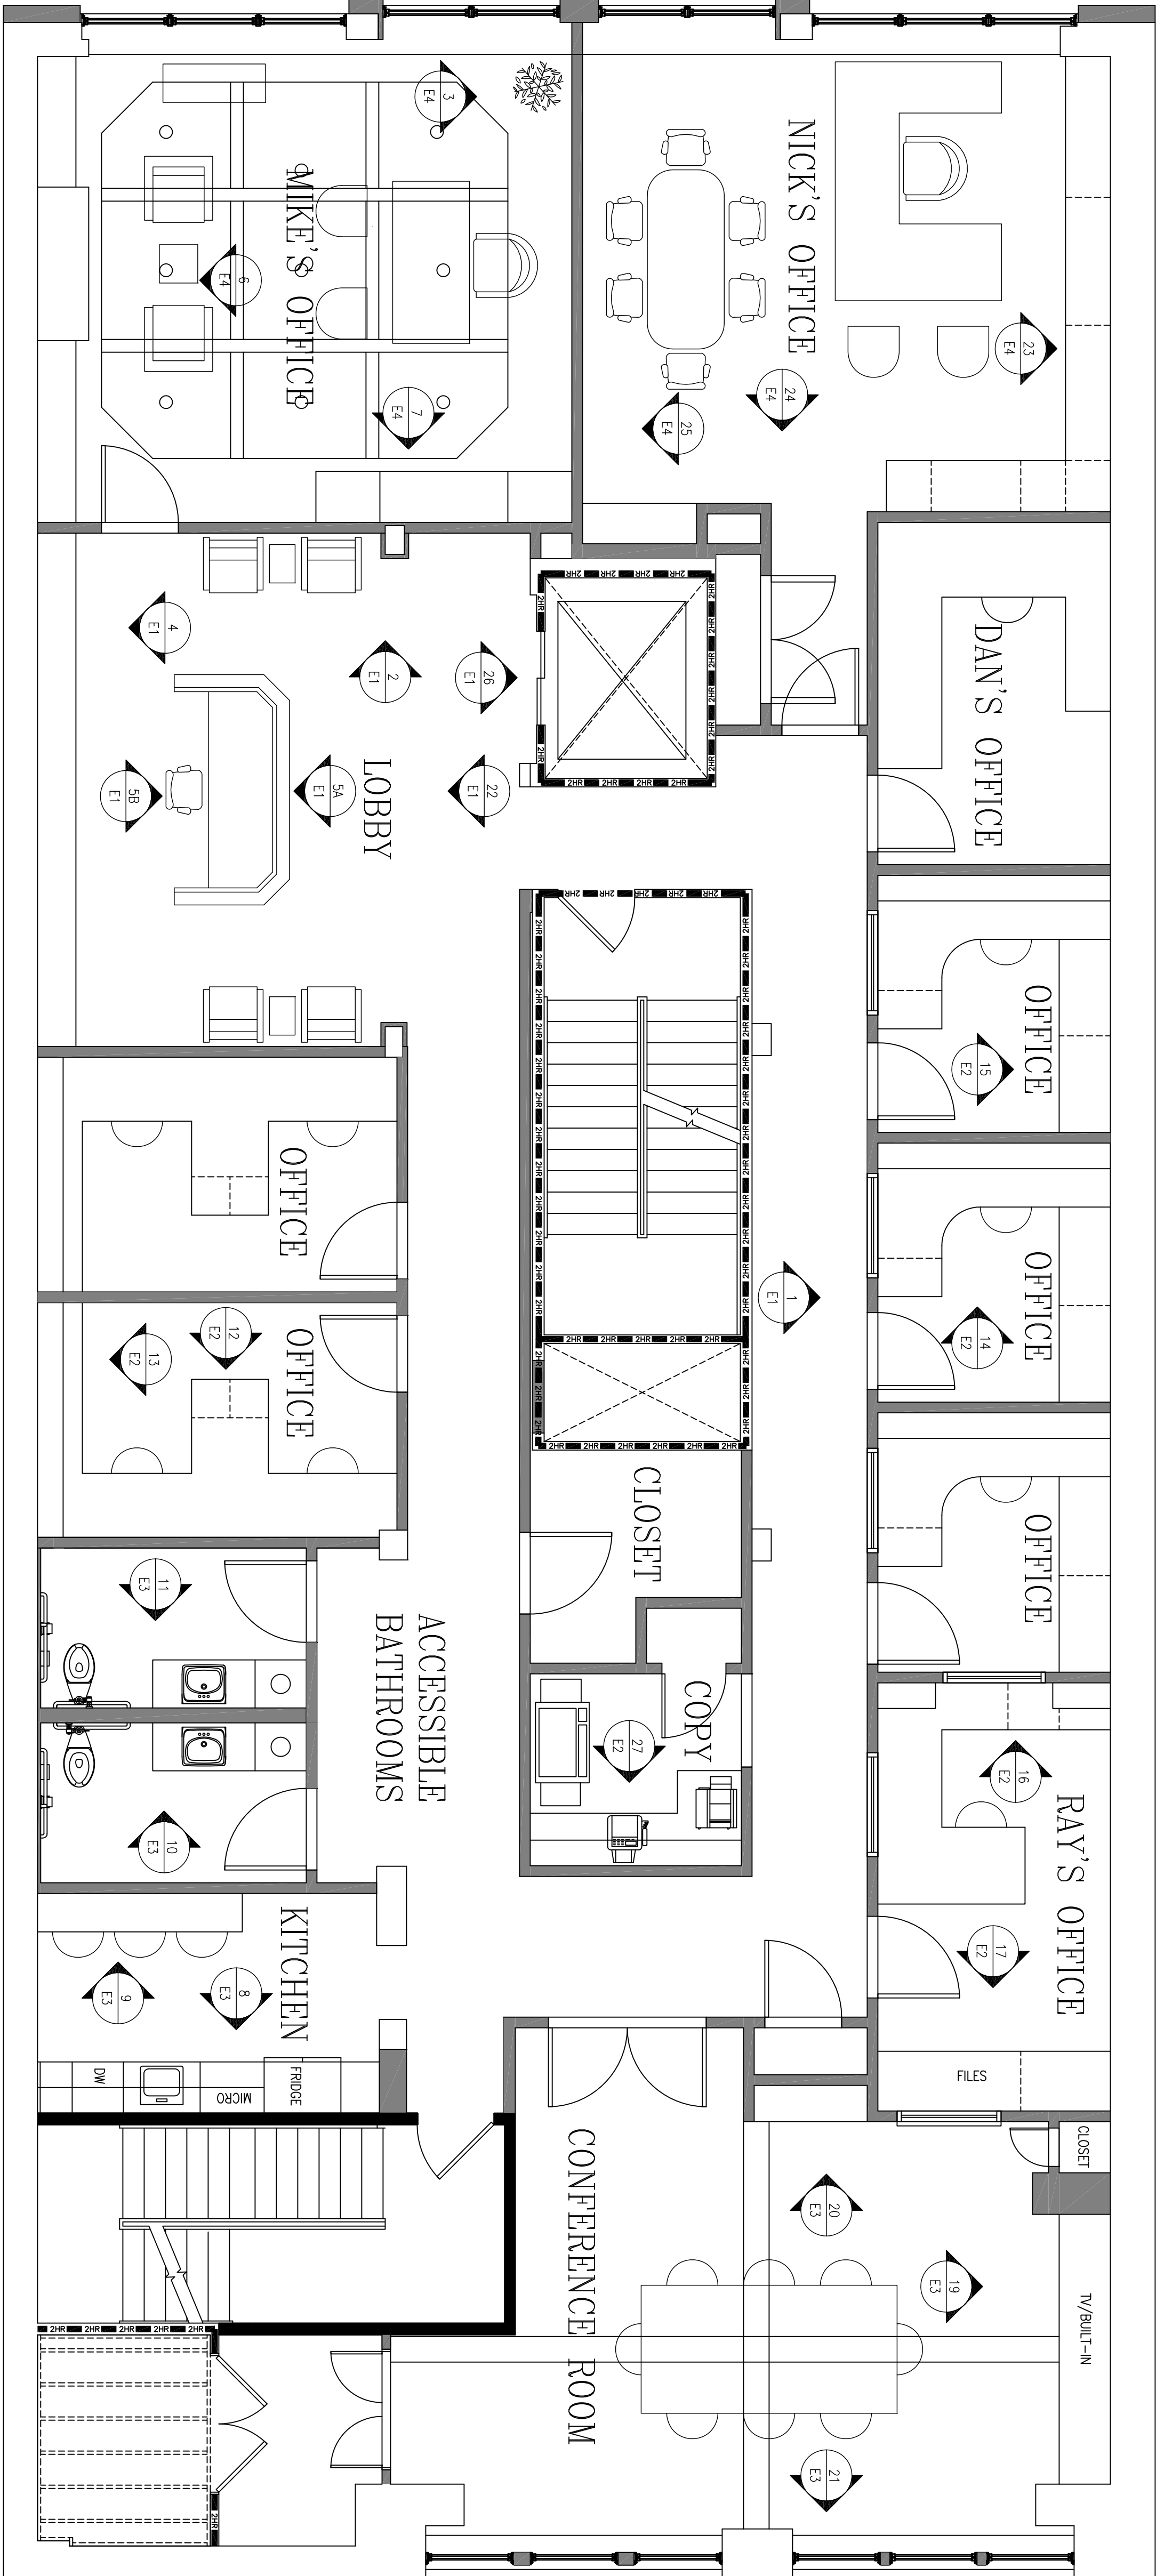

1 THIRD FLOOR PLAN

Scale: 1/4" = 1'-0"