


FRONT ELEVATION

SCALE 1/8" = 1'-0"

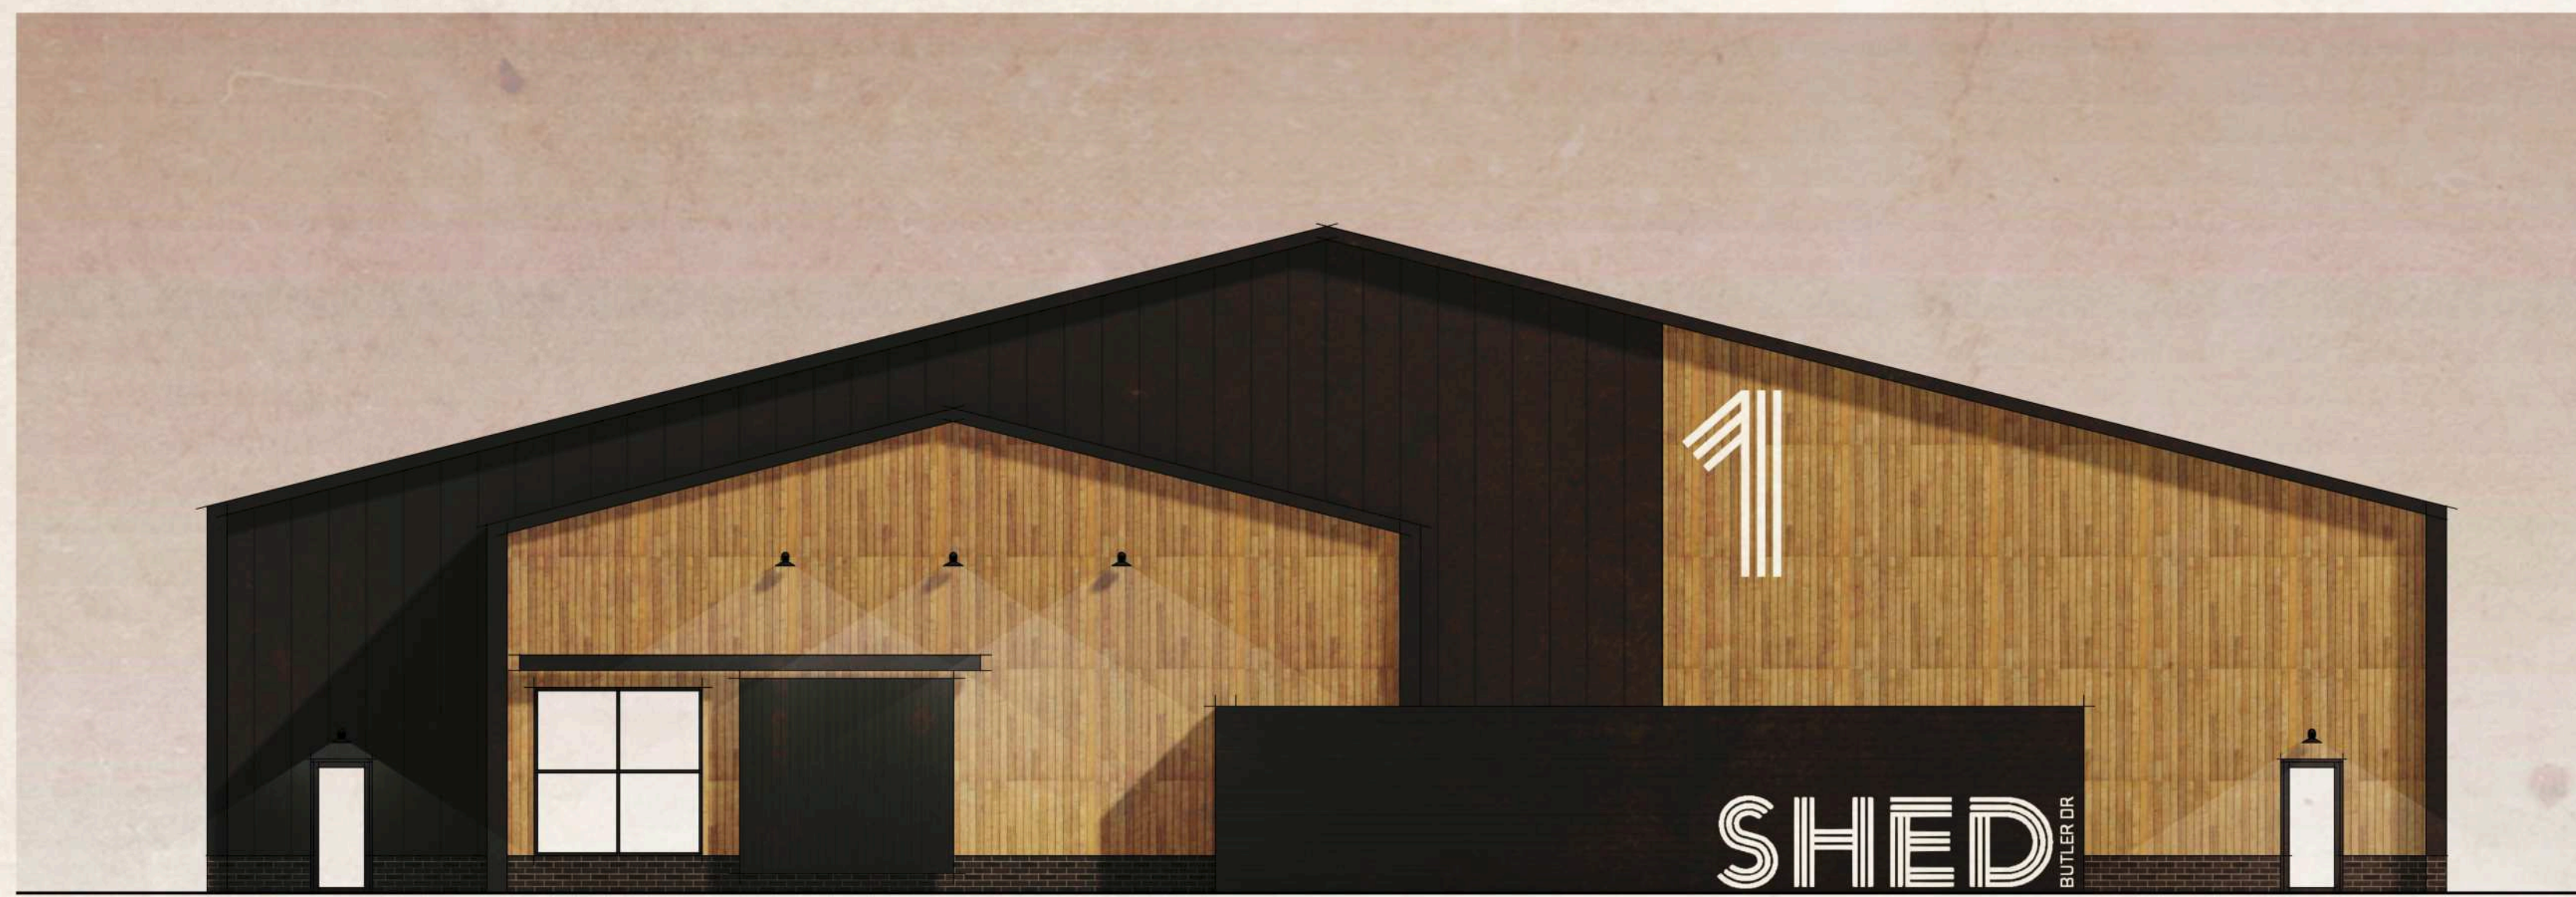


BUTLER DRIVE ELEVATION

SCALE 1/8" = 1'-0"



END ELEVATION

SCALE 1/8" = 1'-0"

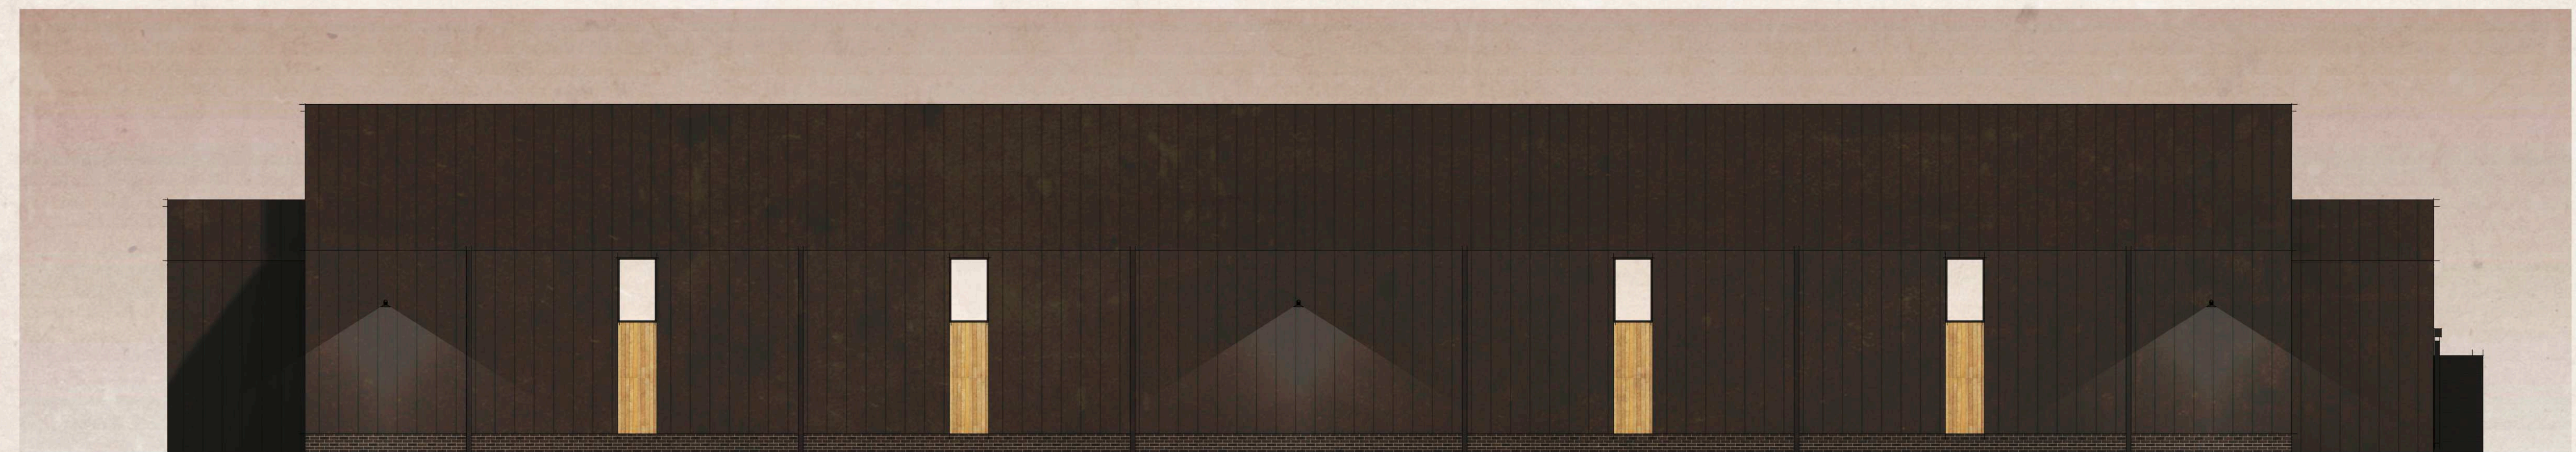

REAR ELEVATION

SCALE 1/8" = 1'-0"