



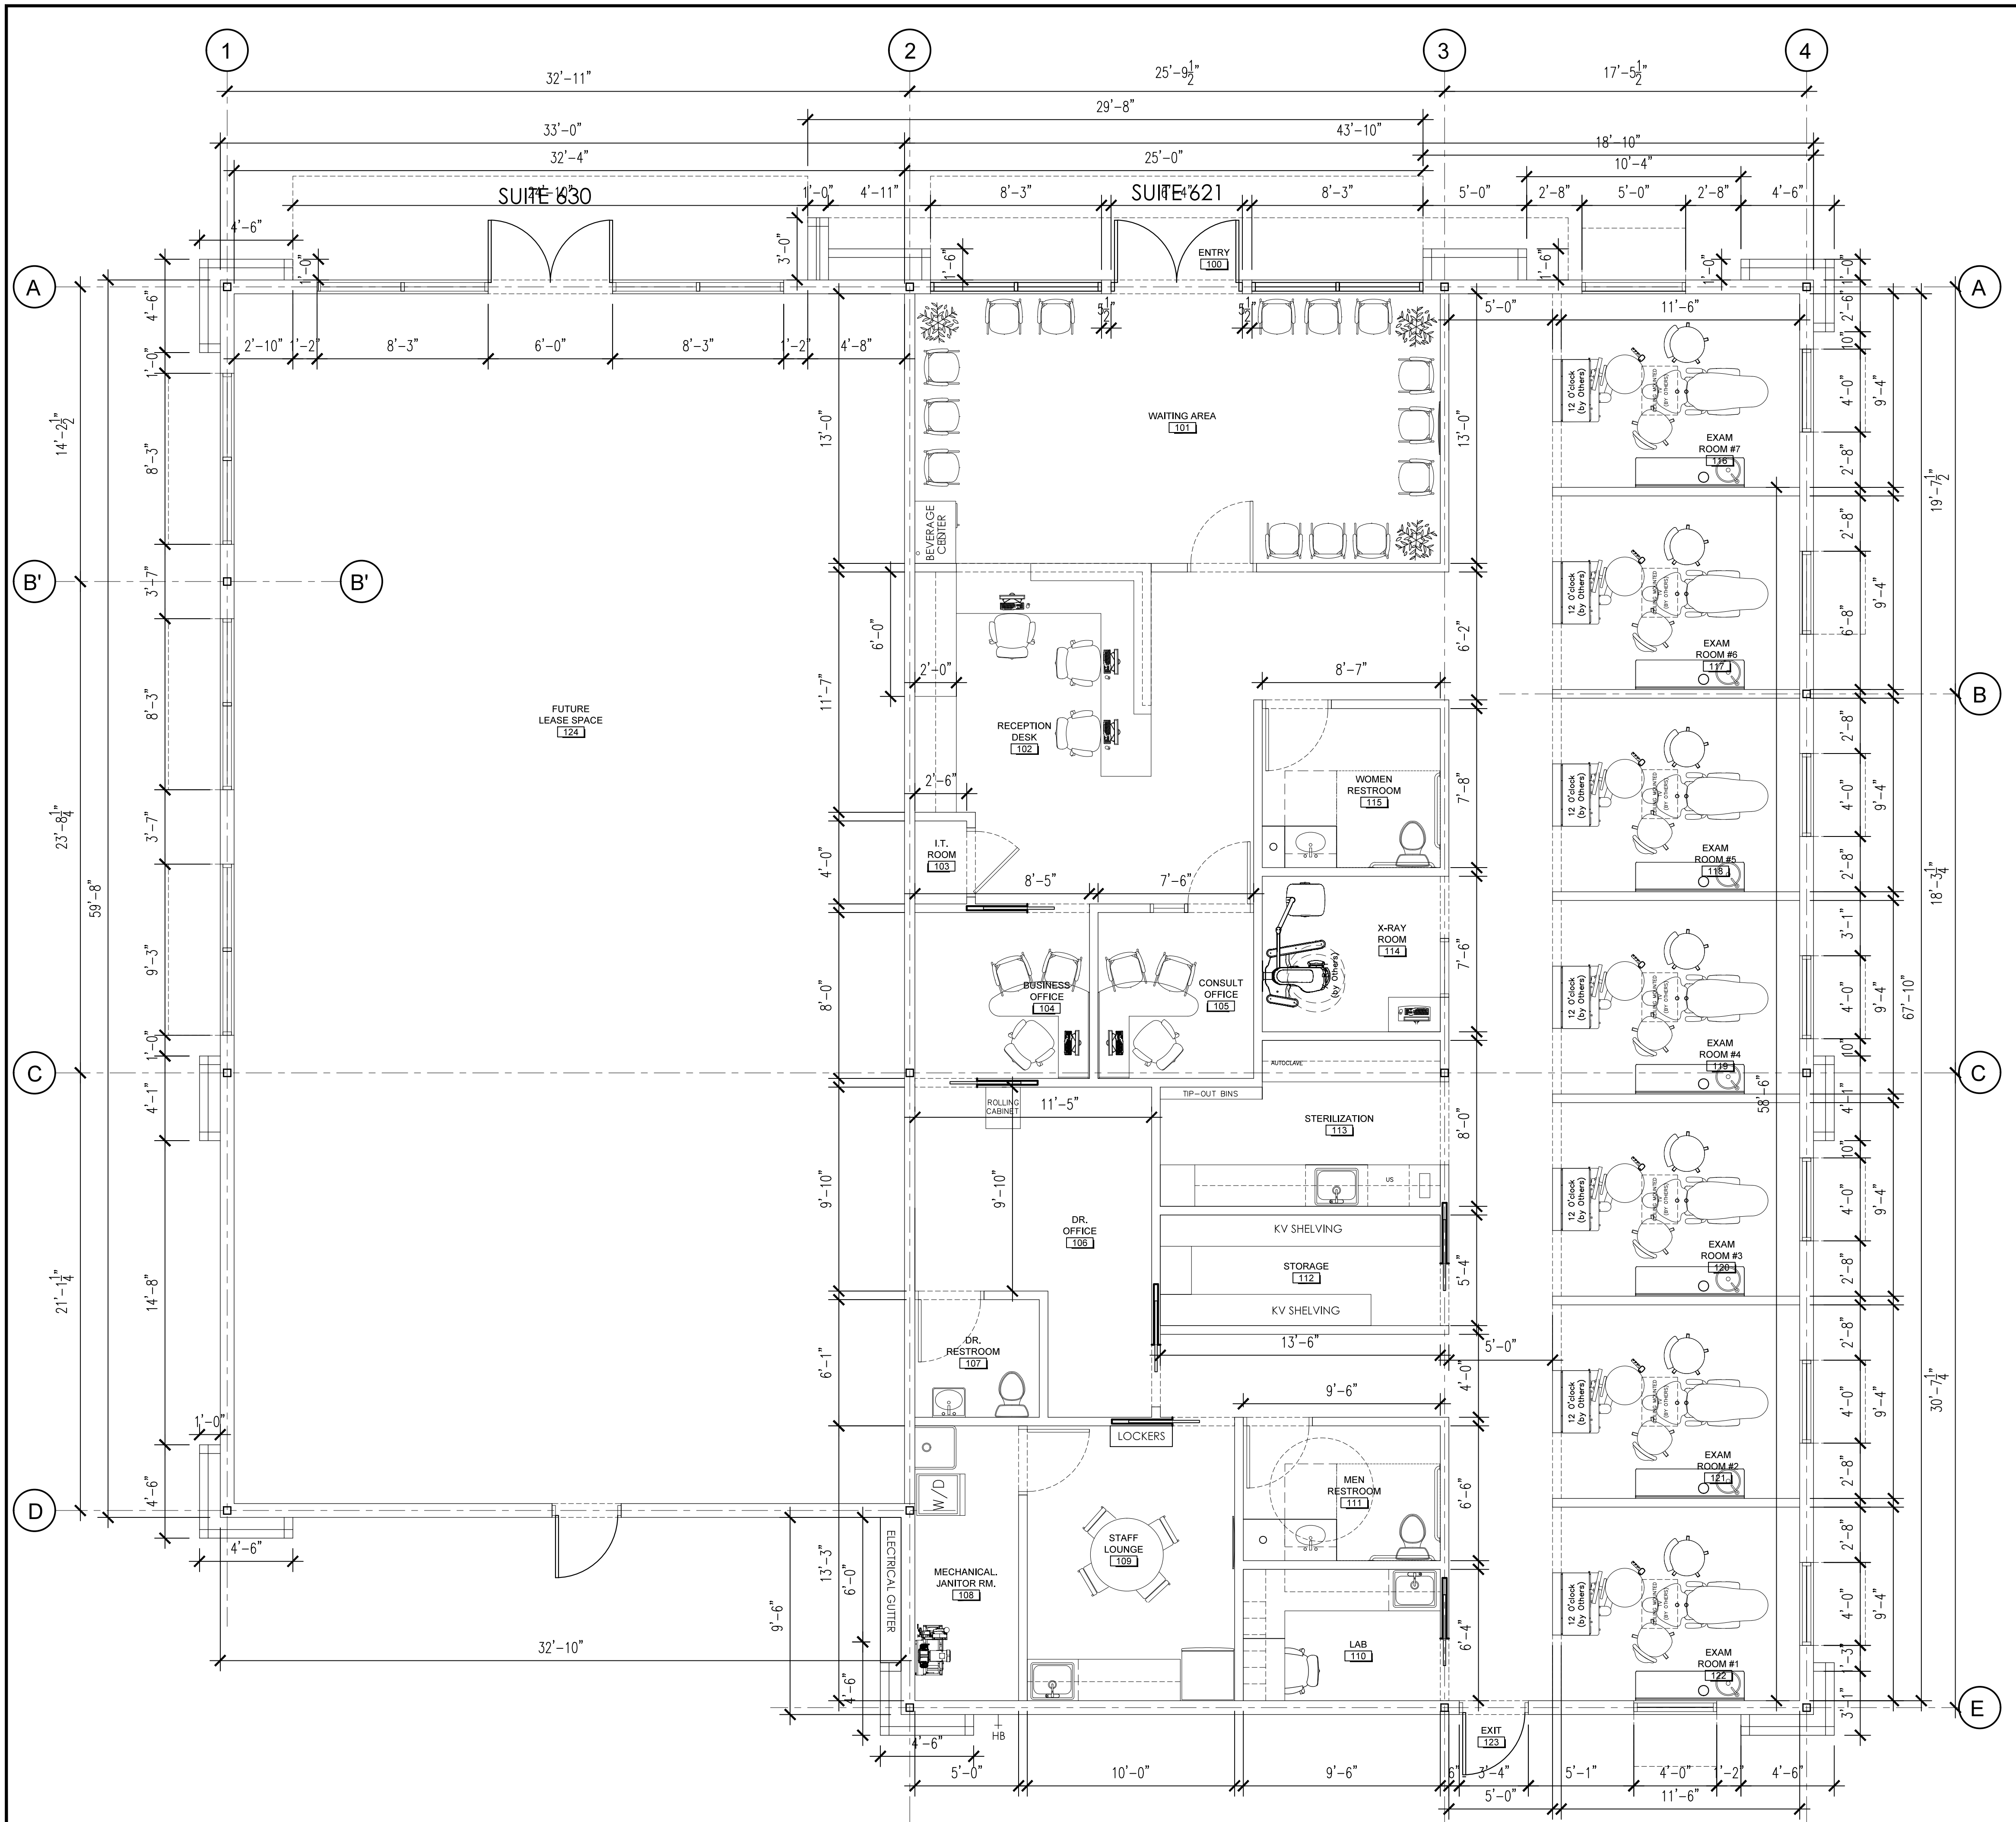

- LEGEND:**
- 101 ROOM TAG
 - NEW OR EXISTING DOOR
 - 1A DOOR TAG (DOOR NUMBER/TYPE)
 - A WINDOW TAG
 - F1 PARTITION TYPE
1 FIRE RATING
 - T.F.T.I. TENANT FURNISHED/TENANT INSTALLED
 - T.F.C.I. TENANT FURNISHED/CONTRACTOR INSTALLED
 - 01/A4.00 ELEVATION KEY
 - 1
A7.00 DETAIL NUMBER
SHEET NUMBER

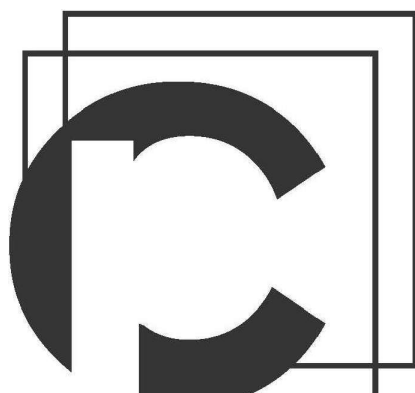

CONTEMPORARY PRACTICE DESIGN
1674 W. Sam Houston Parkway
Houston, Texas 77043
t. 713.947.6548 f. 713.947.6549

This drawing is the property of HM GENERAL CONTRACTOR and is not to be reproduced or copied in whole or in part. It is only to be used for the project and site specifically identified herein and is not to be used on any other project. All drawings are to be returned to HM GENERAL CONTRACTOR if requested.

KATY SMILES CENTER

DR. BRIAN TRINH
23615 FM 1093 ROAD
RICHMOND, TX, 77406

Date & Description	
10/22/2021	FIRE MARSHAL REVIEW EB
08/20/2021	ARCHITECTURAL SET EB
06/04/2021	CLIENT REVIEW EB
09/01/2021	ARCHITECTURAL REVIEW EB
08/10/2021	CLIENT REVIEW EB
10/04/2021	CLIENT REVIEW EB
10/12/2021	CLIENT REVIEW EB
11/05/2021	CLIENT REVIEW EB
12/24/2021	CLIENT REVIEW/APPROVED TN

Seal/Signature

Date
08/17/2021
Job Number
658BT
Drawn by
EB
Description
FLOOR PLAN - DIMENSIONS
Scale
1/4"=1'-0"
Sheet Number

A2.10

© COPYRIGHT 2016 ABC, INC.
ALL RIGHTS RESERVED
HM GENERAL CONTRACTOR
HOUSTON, TEXAS