


700 AMERICAN AVENUE

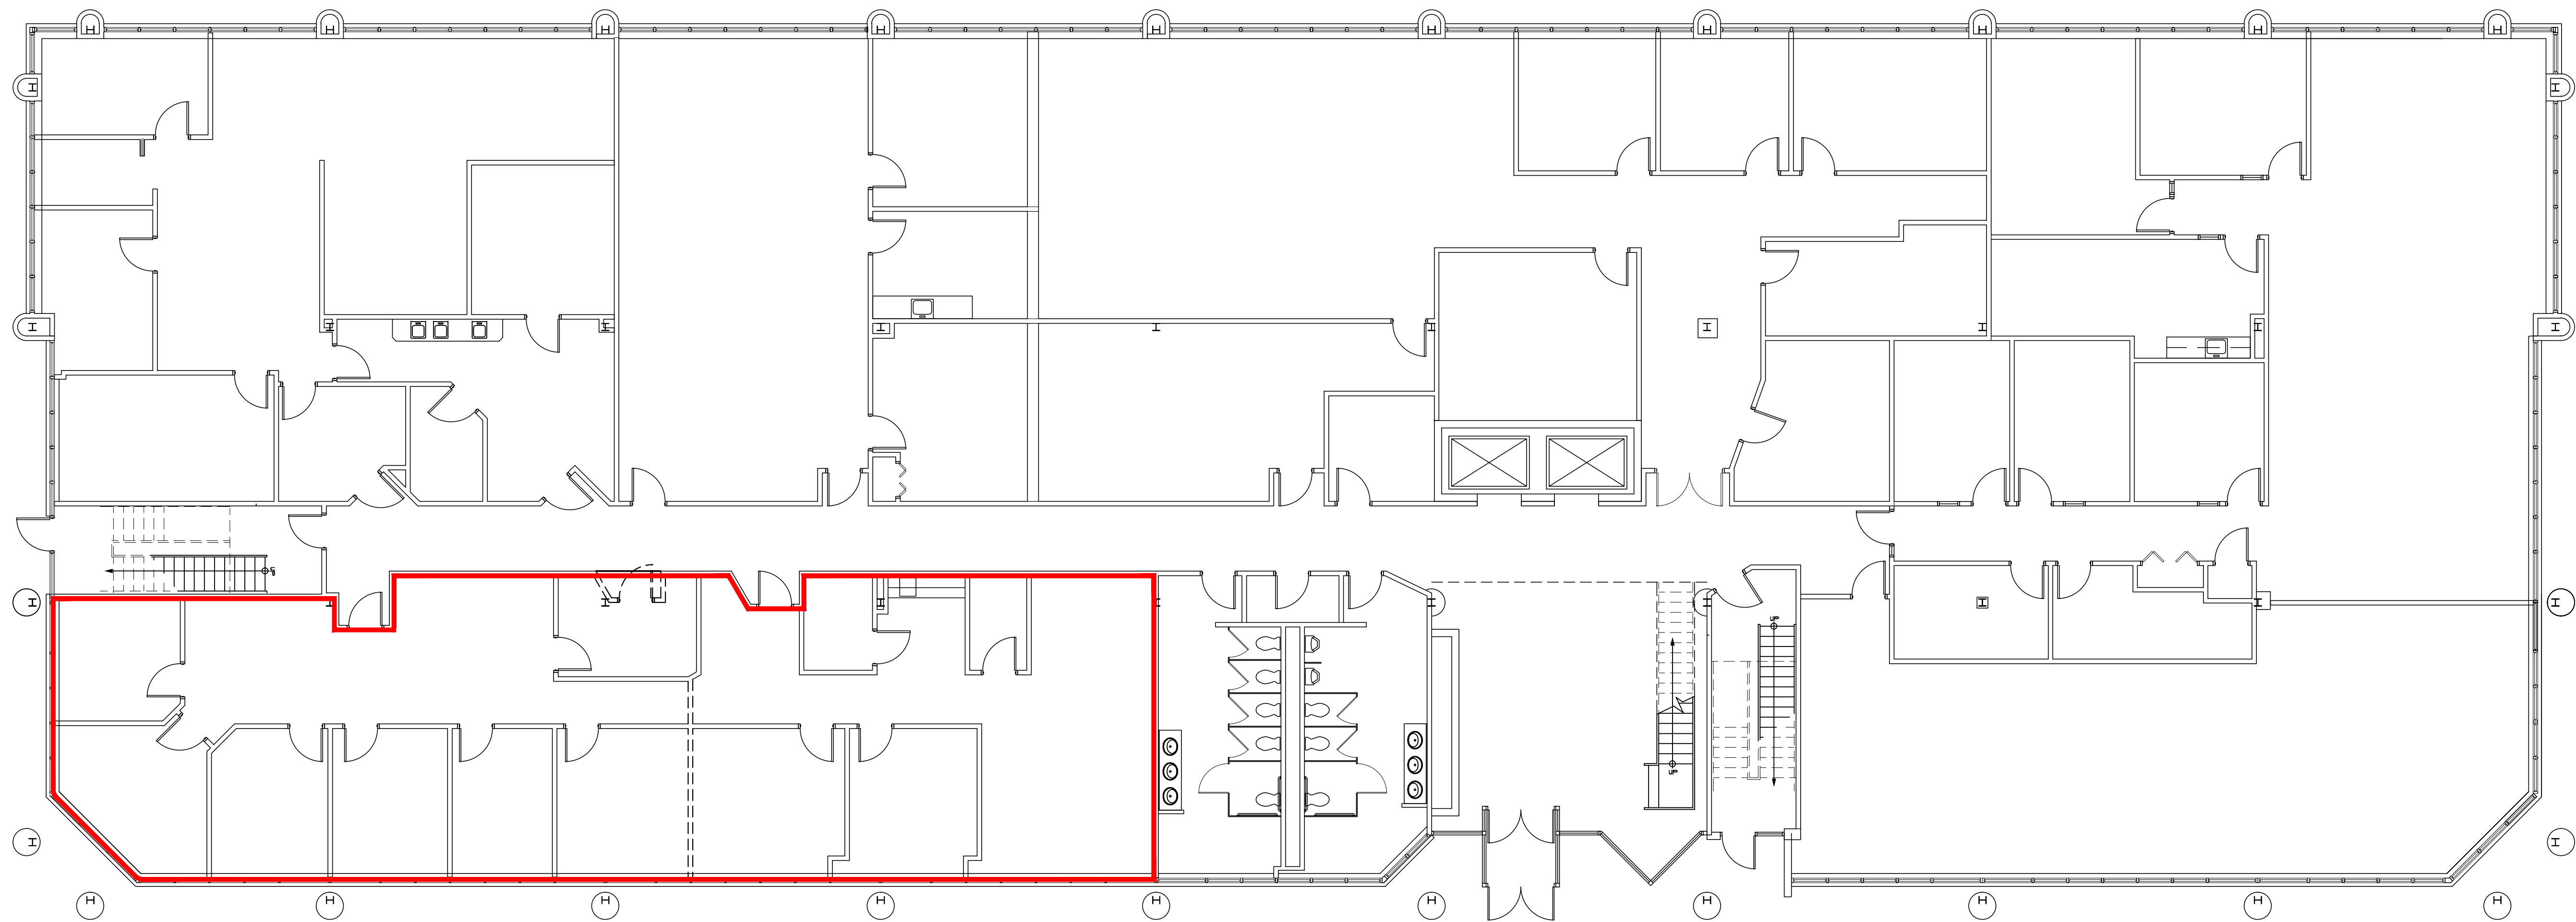

SUITE 102

FIRST FLOOR

REVISIONS AND NOTES:

CONTRACTOR SHALL VERIFY ALL FIELD DIMENSIONS AND REPORT ALL DISCREPANCIES TO THE ARCHITECT.

THIS DOCUMENT IS A COPYRIGHT PROTECTED INSTRUMENT OF SERVICE, PROPERTY OF C.E.HOUGH ASSOCIATES AND IS LICENSED FOR USE IN THE TITLED PROJECT ONLY. REPRODUCTION OR USE OF THIS DOCUMENT WITHOUT WRITTEN AUTHORIZATION FROM C.E.HOUGH ASSOCIATES IS PROHIBITED AND WILL BE PROSECUTED UNDER APPLICABLE LAWS.
© 2012 - C.E.HOUGH ASSOCIATES

HOUGH
C.E. HOUGH ASSOCIATES
ARCHITECTS

1250 WRIGHTS LANE
WEST CHESTER, PA 19380
610.648.9400
FAX 610.648.0677
www.cehough.com

FLOOR PLAN
PROPOSED TENANT FIT-OUT - SUITE 303
FOR
OWNER - THE WESTOVER COMPANIES
700 AMERICAN AVE.
KING OF PRUSSIA, PA

☐ PRELIMINARY
☐ FOR BIDDING
☐ FOR CONSTRUCTION
PROJECT: 1072
DATE: DEC 3, 2015
SCALE: AS NOTED
DRAWN: CEH
PLOT DATE:
CAD FILE: 2313-a11.dwg

DRAWING No.
A1.0