


53 SMITH RD. —
CLEAR HEIGHTS
IN WAREHOUSE

U.B. = under beam
U.G. = under girder
U.J. = under joist

All measurements
are approximate

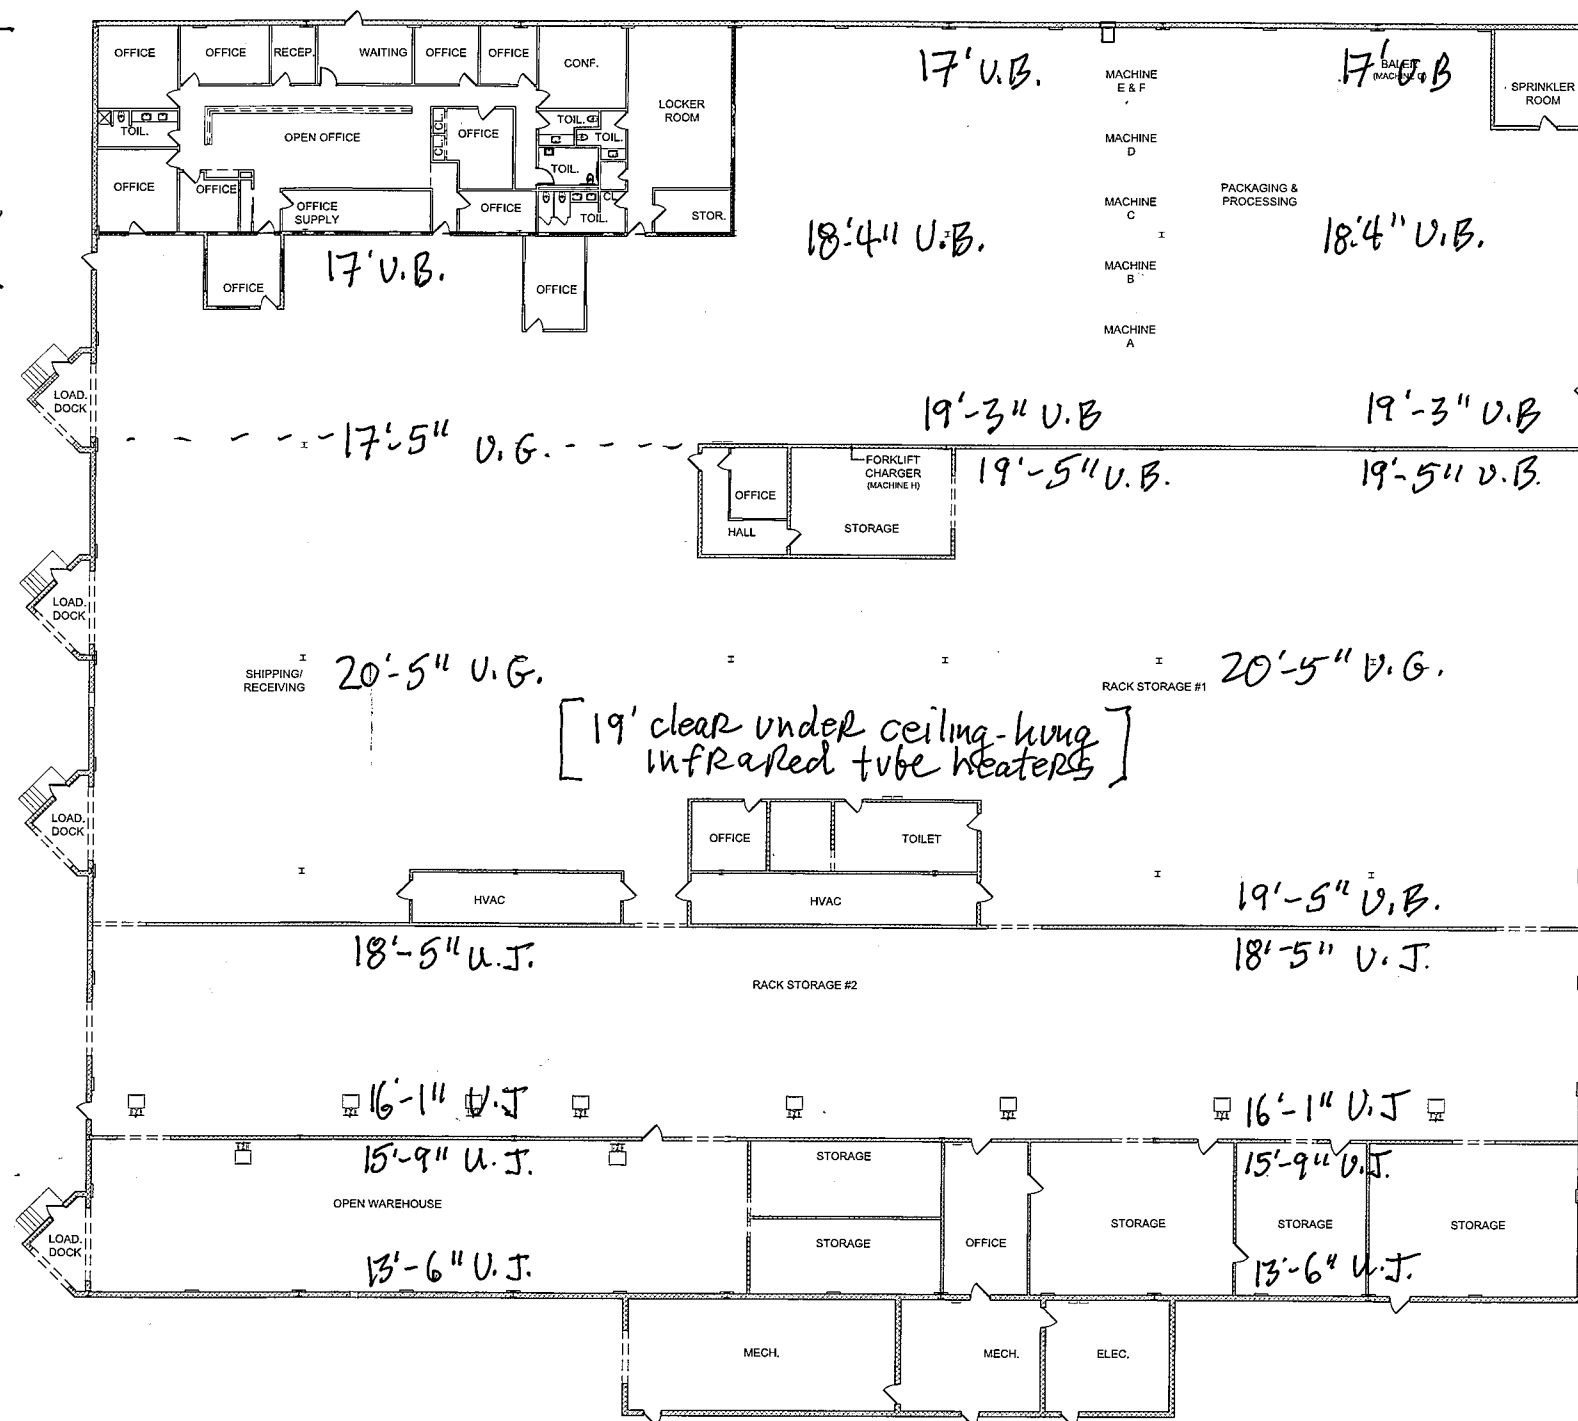

1
SK-1
Building Floor Plan
1/16" = 1'-0"

Date	10/27/17
Checked	VP
Drawn	TT
VLAD POTYEVSKY, R.A. REGISTERED ARCHITECT License No. 03020-1	
Revisions: 11/28/17 BUILDING DEPT. COMMENTS	
LAN ASSOCIATES engineering • planning • architecture • surveying 252 MAIN STREET, GOSHEN, NEW YORK 10924 (845) 615-0350	
BUILDING FLOOR PLAN OBTAINMENT OF CERTIFICATE OF OCCUPANCY APPLICATION AT: 53 SMITH ROAD MIDDLETOWN, NY 10940 LOT 113.1 SECTION 1 BLOCK 41	
Job No. 4.1383.01 File No. 4.138301SK1	
SK-1	