



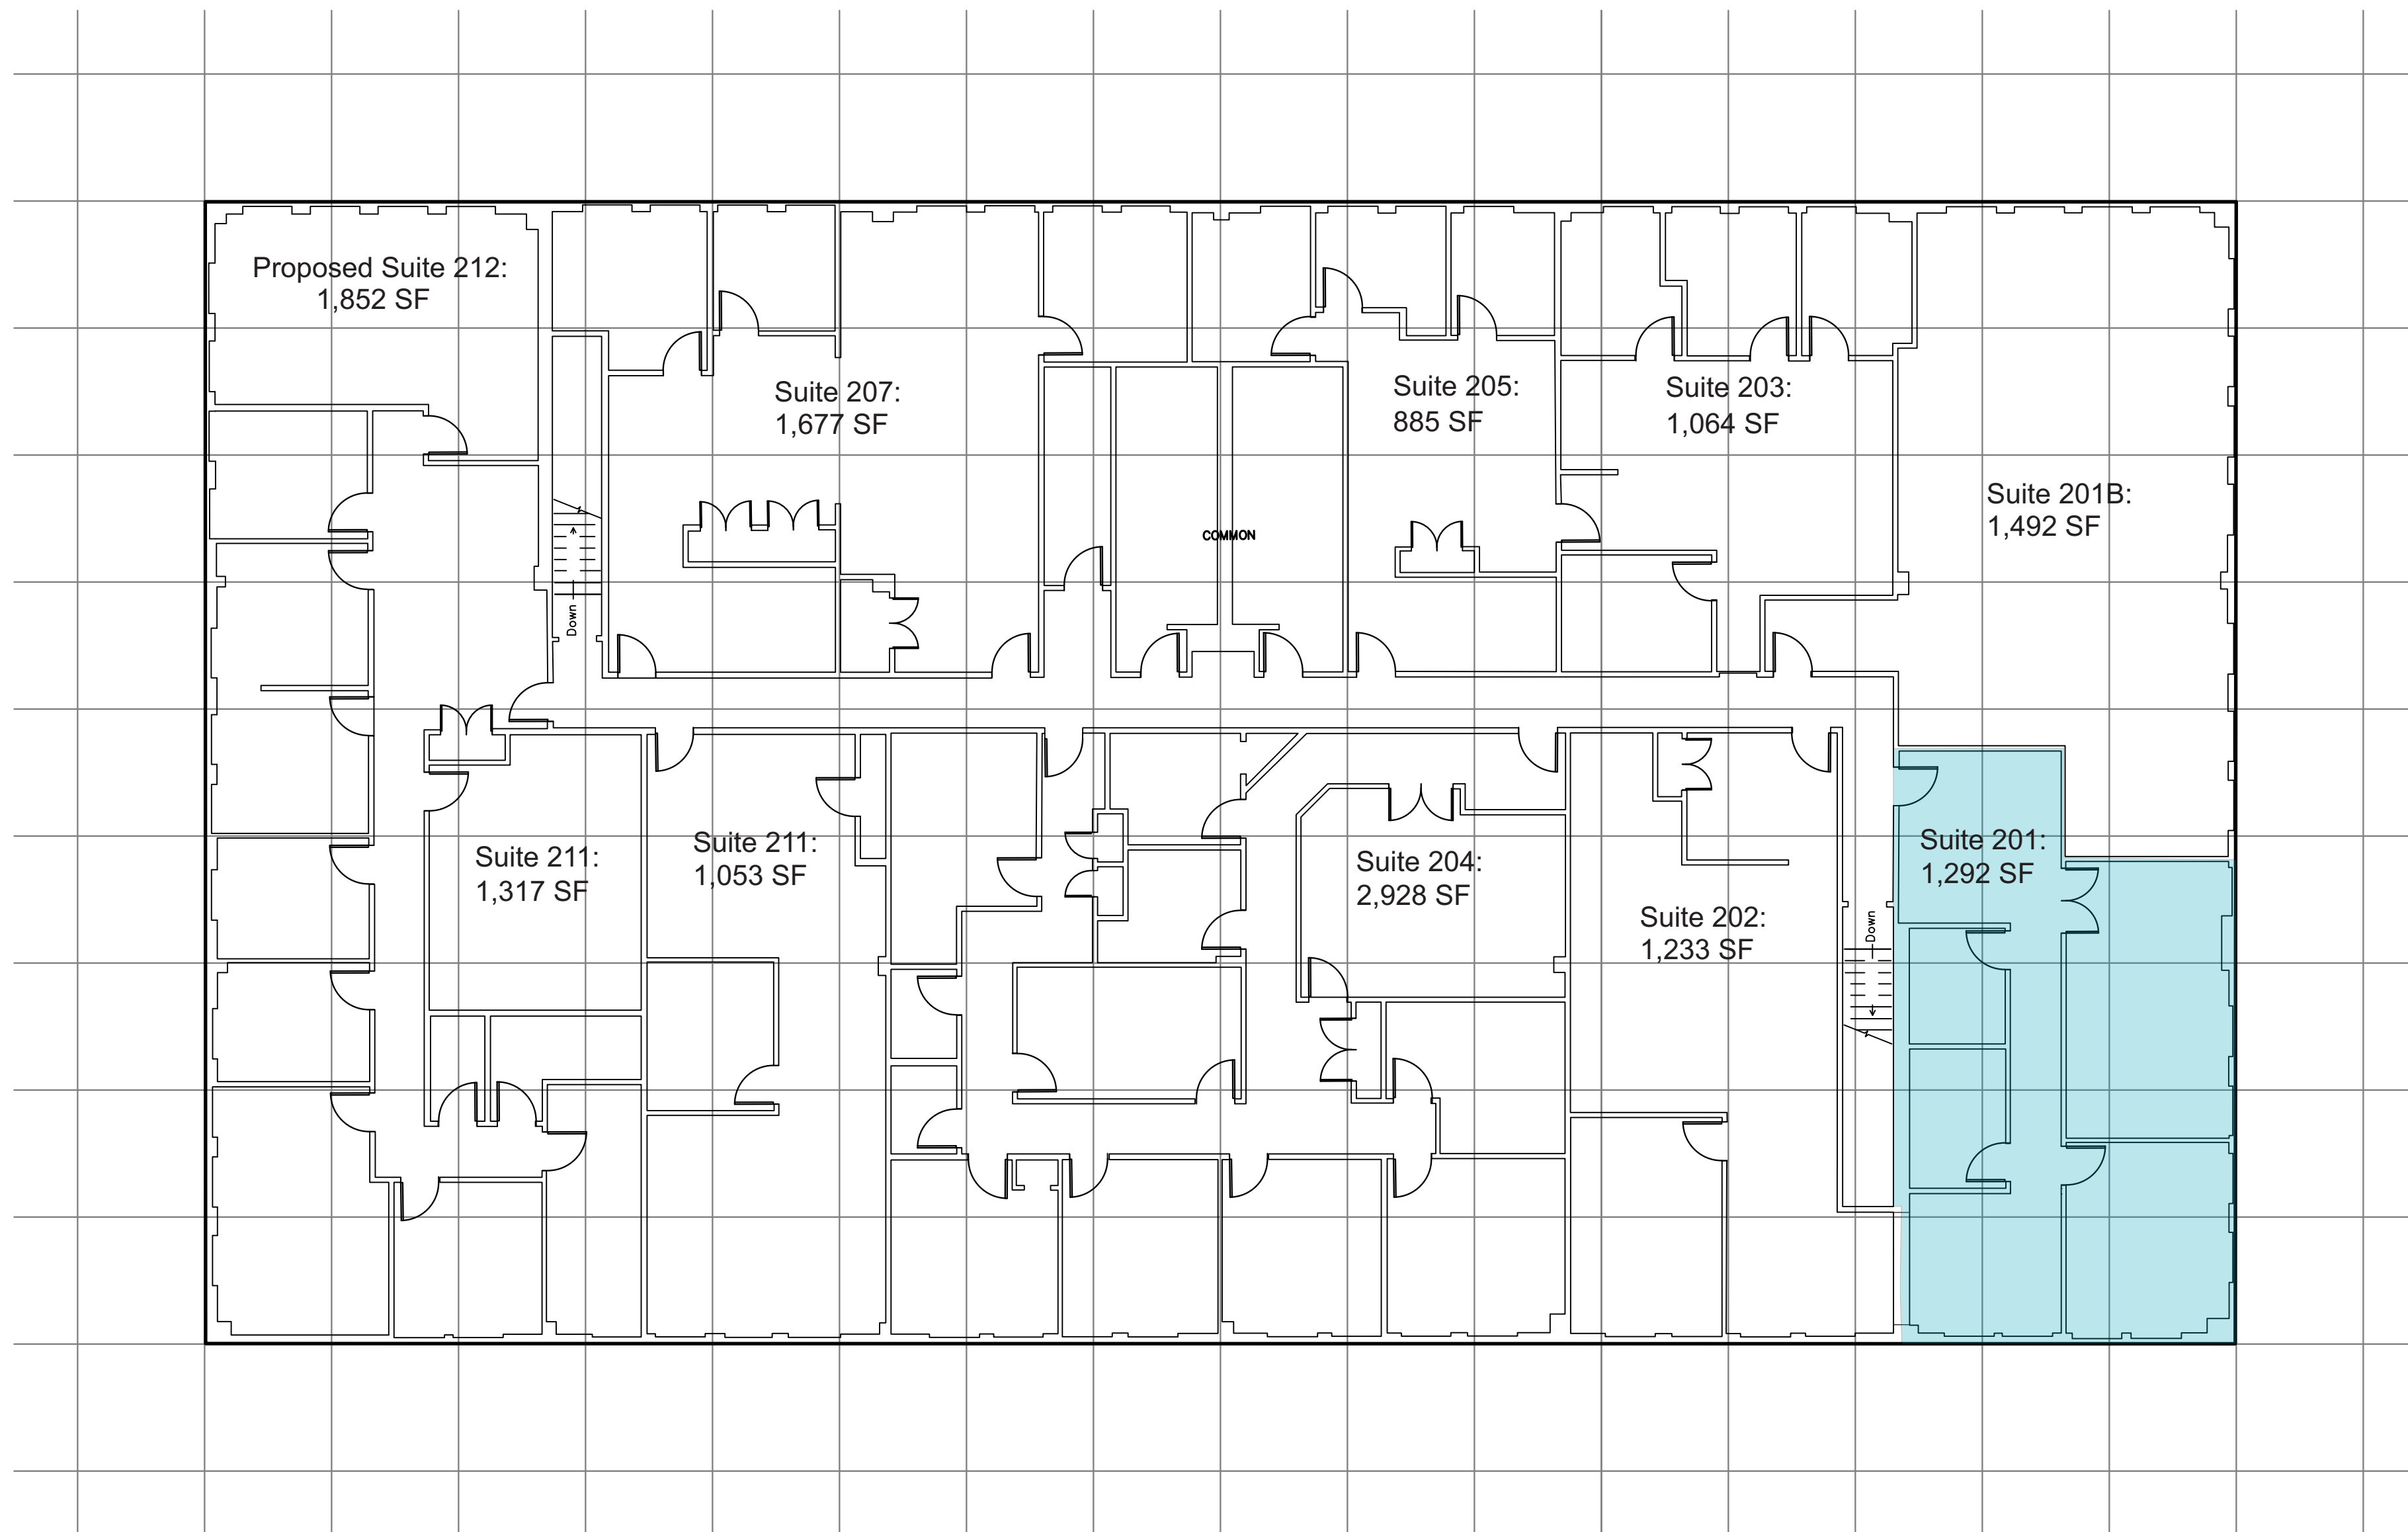

GRID AT 10' INTERVALS

SECOND FLOOR

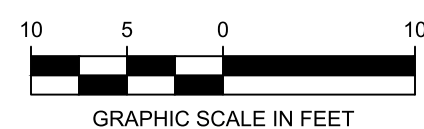

BUILDING FLOOR PLAN EXHIBIT
808 Lyndon Lane
Louisville, Kentucky



Planning
Land Survey
Engineering

PROJECT NUMBER: 22512.000 SCALE: 1"=10' DATE: DECEMBER 20, 2021 COMPANY: Qk4, Inc. 1046 E. Chestnut Street, Louisville, KY 40204