



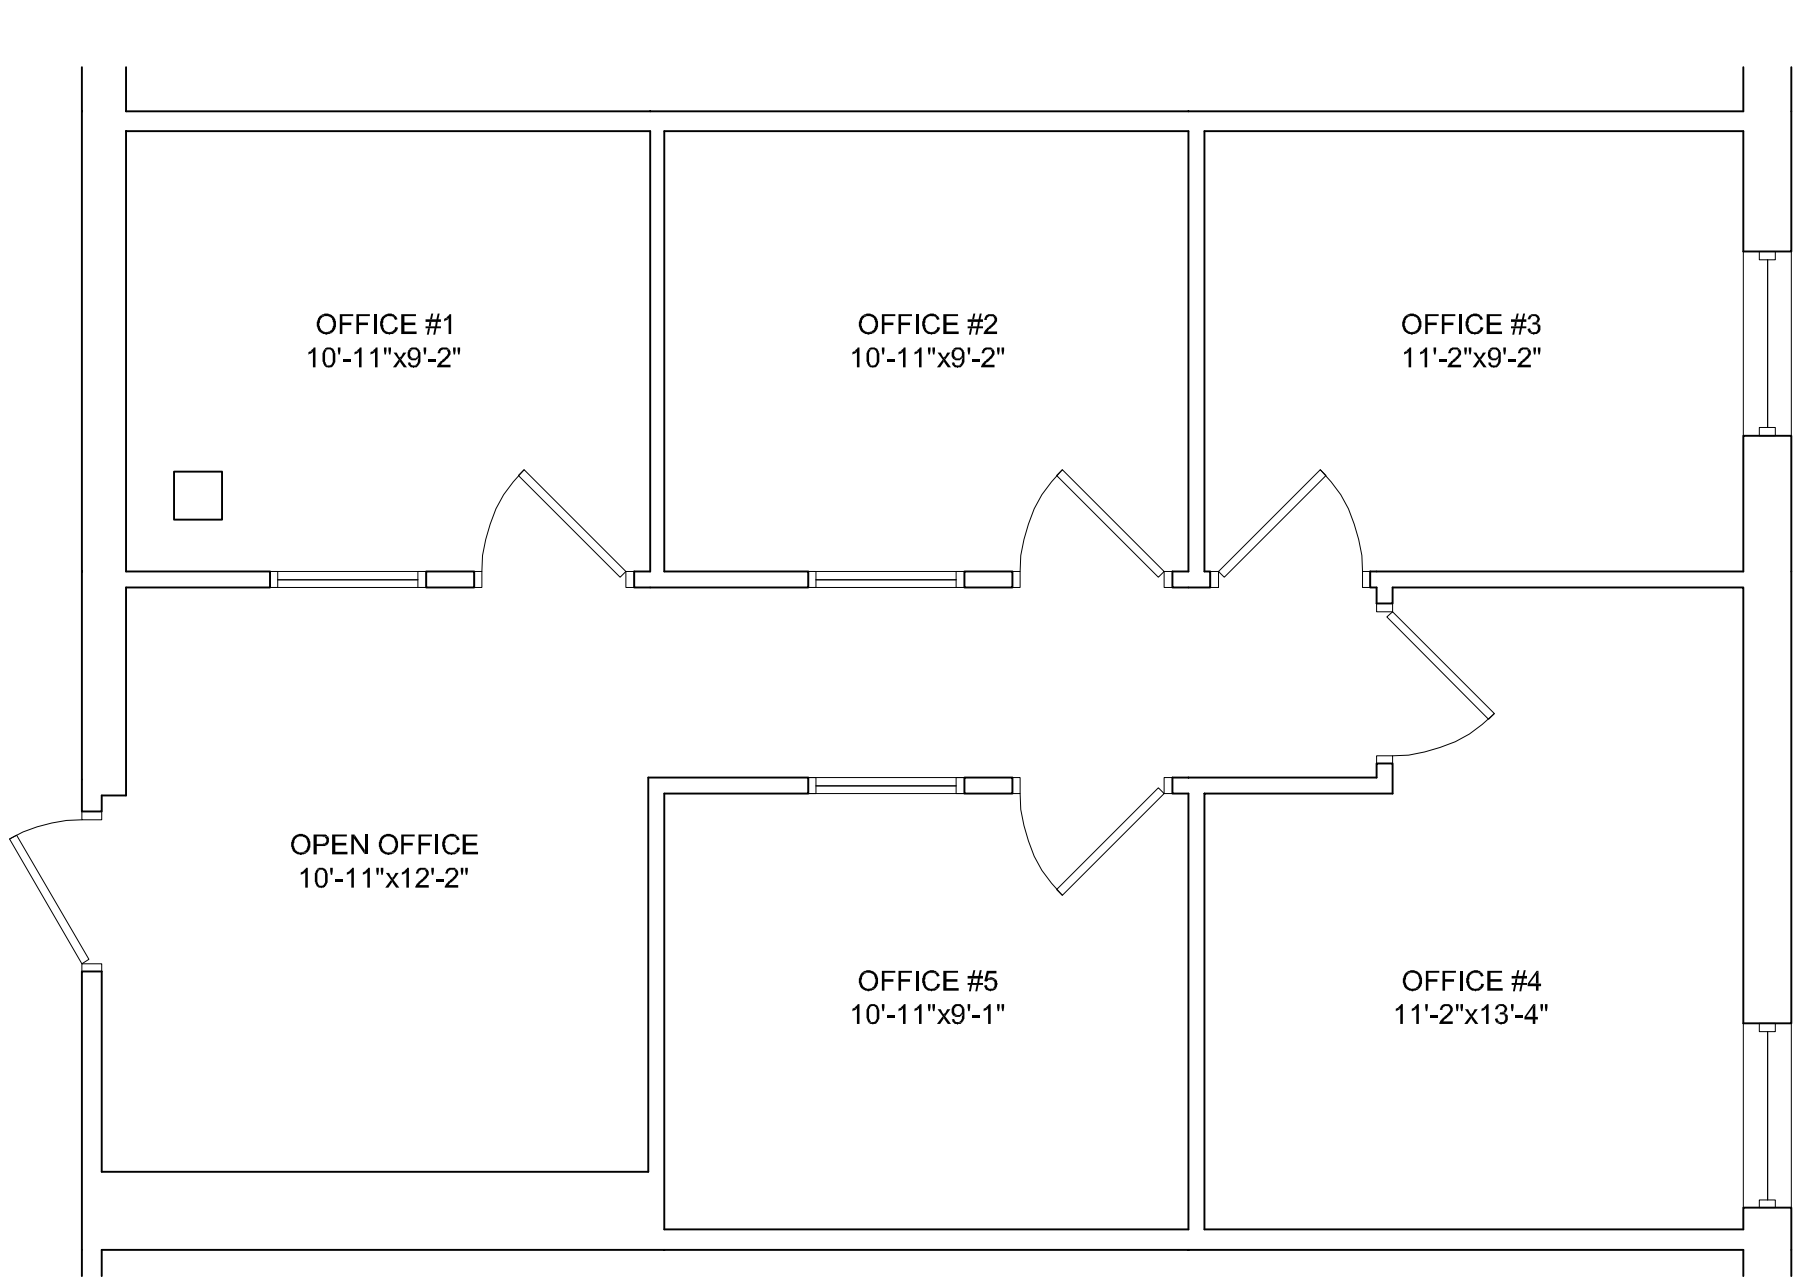

WARMINSTER CORPORATE CENTER
65 W STREET ROAD
Warminster, PA 18974

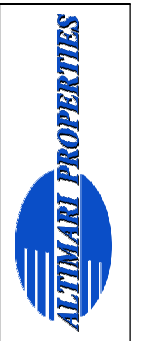

OFFICE #1
10'-11"x9'-2"

OFFICE #2
10'-11"x9'-2"

OFFICE #3
11'-2"x9'-2"

OPEN OFFICE
10'-11"x12'-2"

OFFICE #5
10'-11"x9'-1"

OFFICE #4
11'-2"x13'-4"

SUITE #A204 FLOOR PLAN

SCALE: 1/4" = 1'-0"

908 RSF



ARCHITECTURAL
DESIGN CONSULTING
PH: 267.980.3330
BTDESIGNCONSULTING@GMAIL.COM

THE DIMENSIONS AND PARTITION LOCATIONS ARE THE RESULT OF HAND MEASUREMENTS USING LASER MEASURING DEVICES AND TAPE MEASURES. THIS PLAN DOES NOT REPRESENT A REGISTERED SURVEY PLAN. THE ARCHITECT REPRESENTS THAT THESE PLAN REFLECT THE GENERAL CONDITIONS OF THE SPACES WITH THE LIMITATION OF HAND HELD MEASURING DEVICES AND THE CHALLENGE OF INTERFERENCE OF COMPLETING THE MEASURING AMONGST THE ACTIVITIES OF THE PRESENT TENANTS BEING PRESENT.