

Original Issuance	Date
CONSTRUCTION DOCUMENTS	03/02/26

Revisions	Date	No.
-----------	------	-----

Project Information


**ARROW MIXED-USE  
BUILDING 02**  
78746 US HWY 40  
WINTER PARK, CO 80482  
12/26/24

Sheet Information


Sheet Title:  
**FLOOR PLAN -  
QUAD C - LEVEL 1**

Sheet Number:

**1C-11**

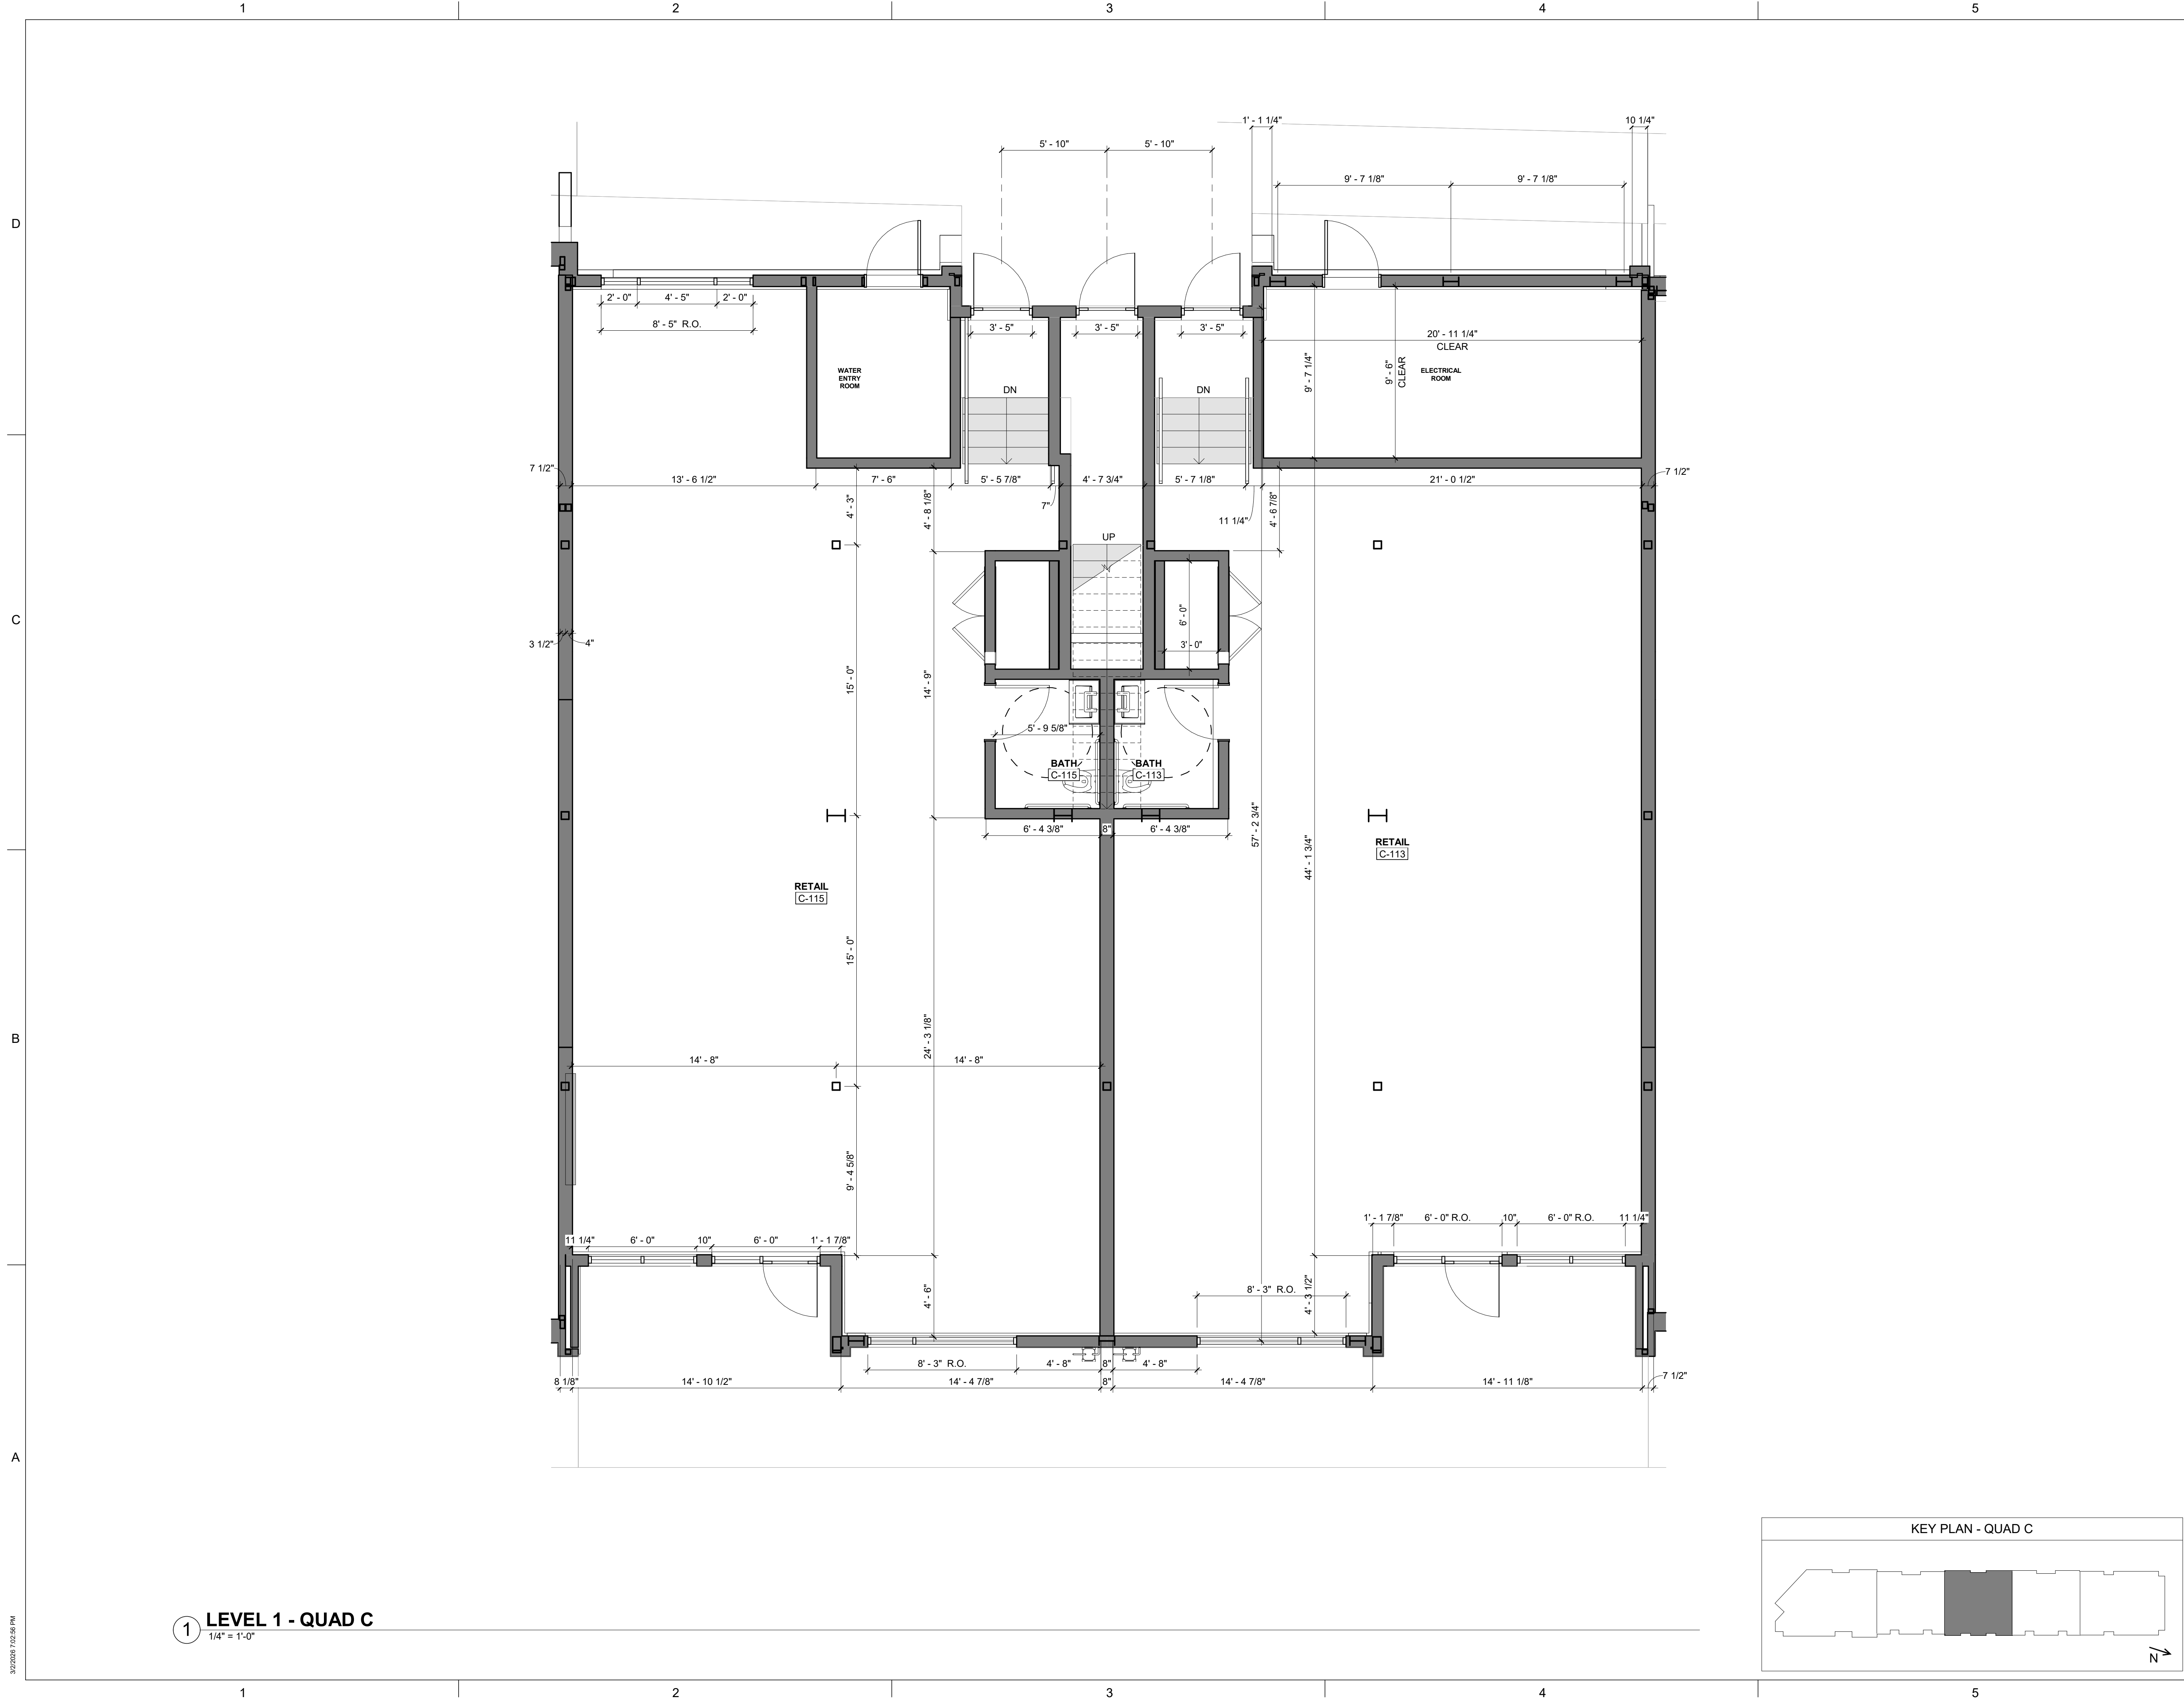

1 LEVEL 1 - QUAD C  
1/4" = 1'-0"

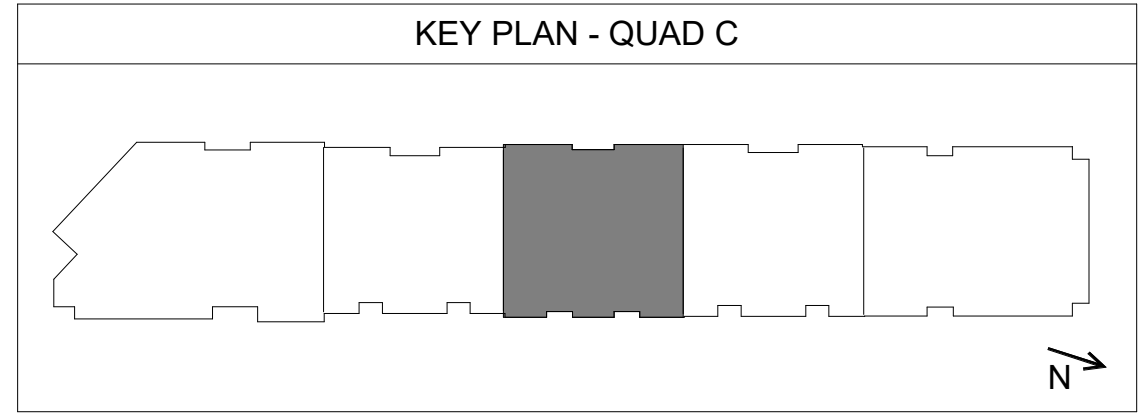

3/22/2024 7:02:56 PM