



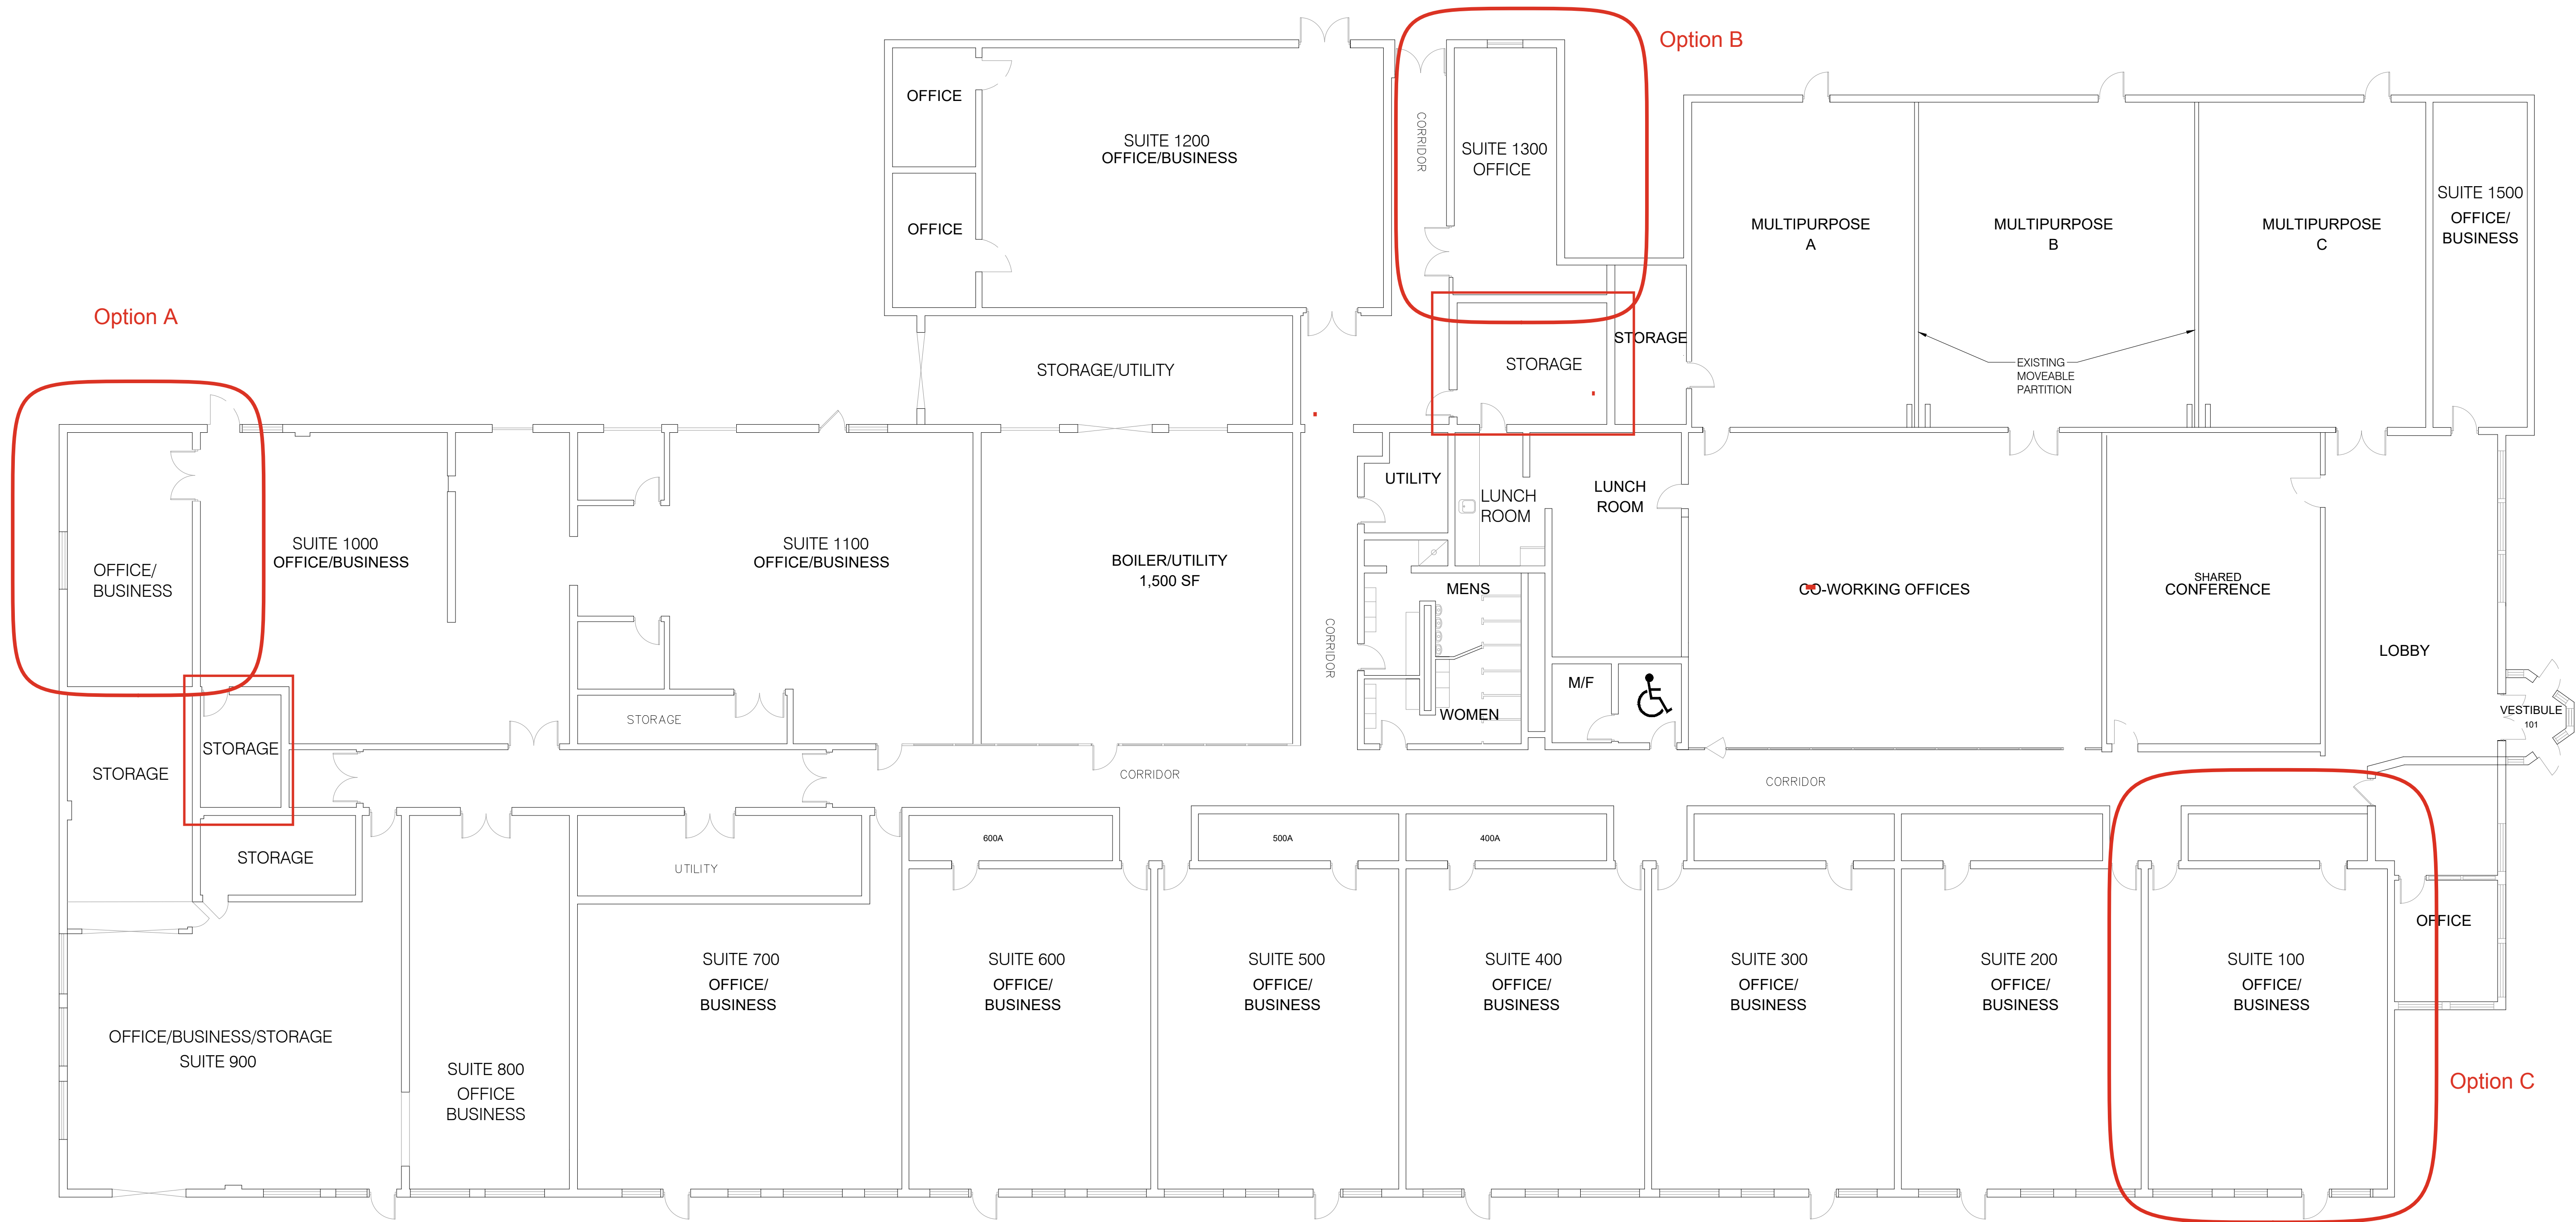

1 FLOOR PLAN
A1.1 3/32" = 1'-0"

 

General Notes

FLOOR PLAN LAYOUT
WORKHUB99
11699 BROOKPARK RD.
PARMA, OHIO 44130

NO.	REVISION	DATE
1		

TITLE: FLOOR PLAN

FILE NAME:	
DATE:	DRAWN BY:
SCALE:	SHEET #: