



300.84sqm

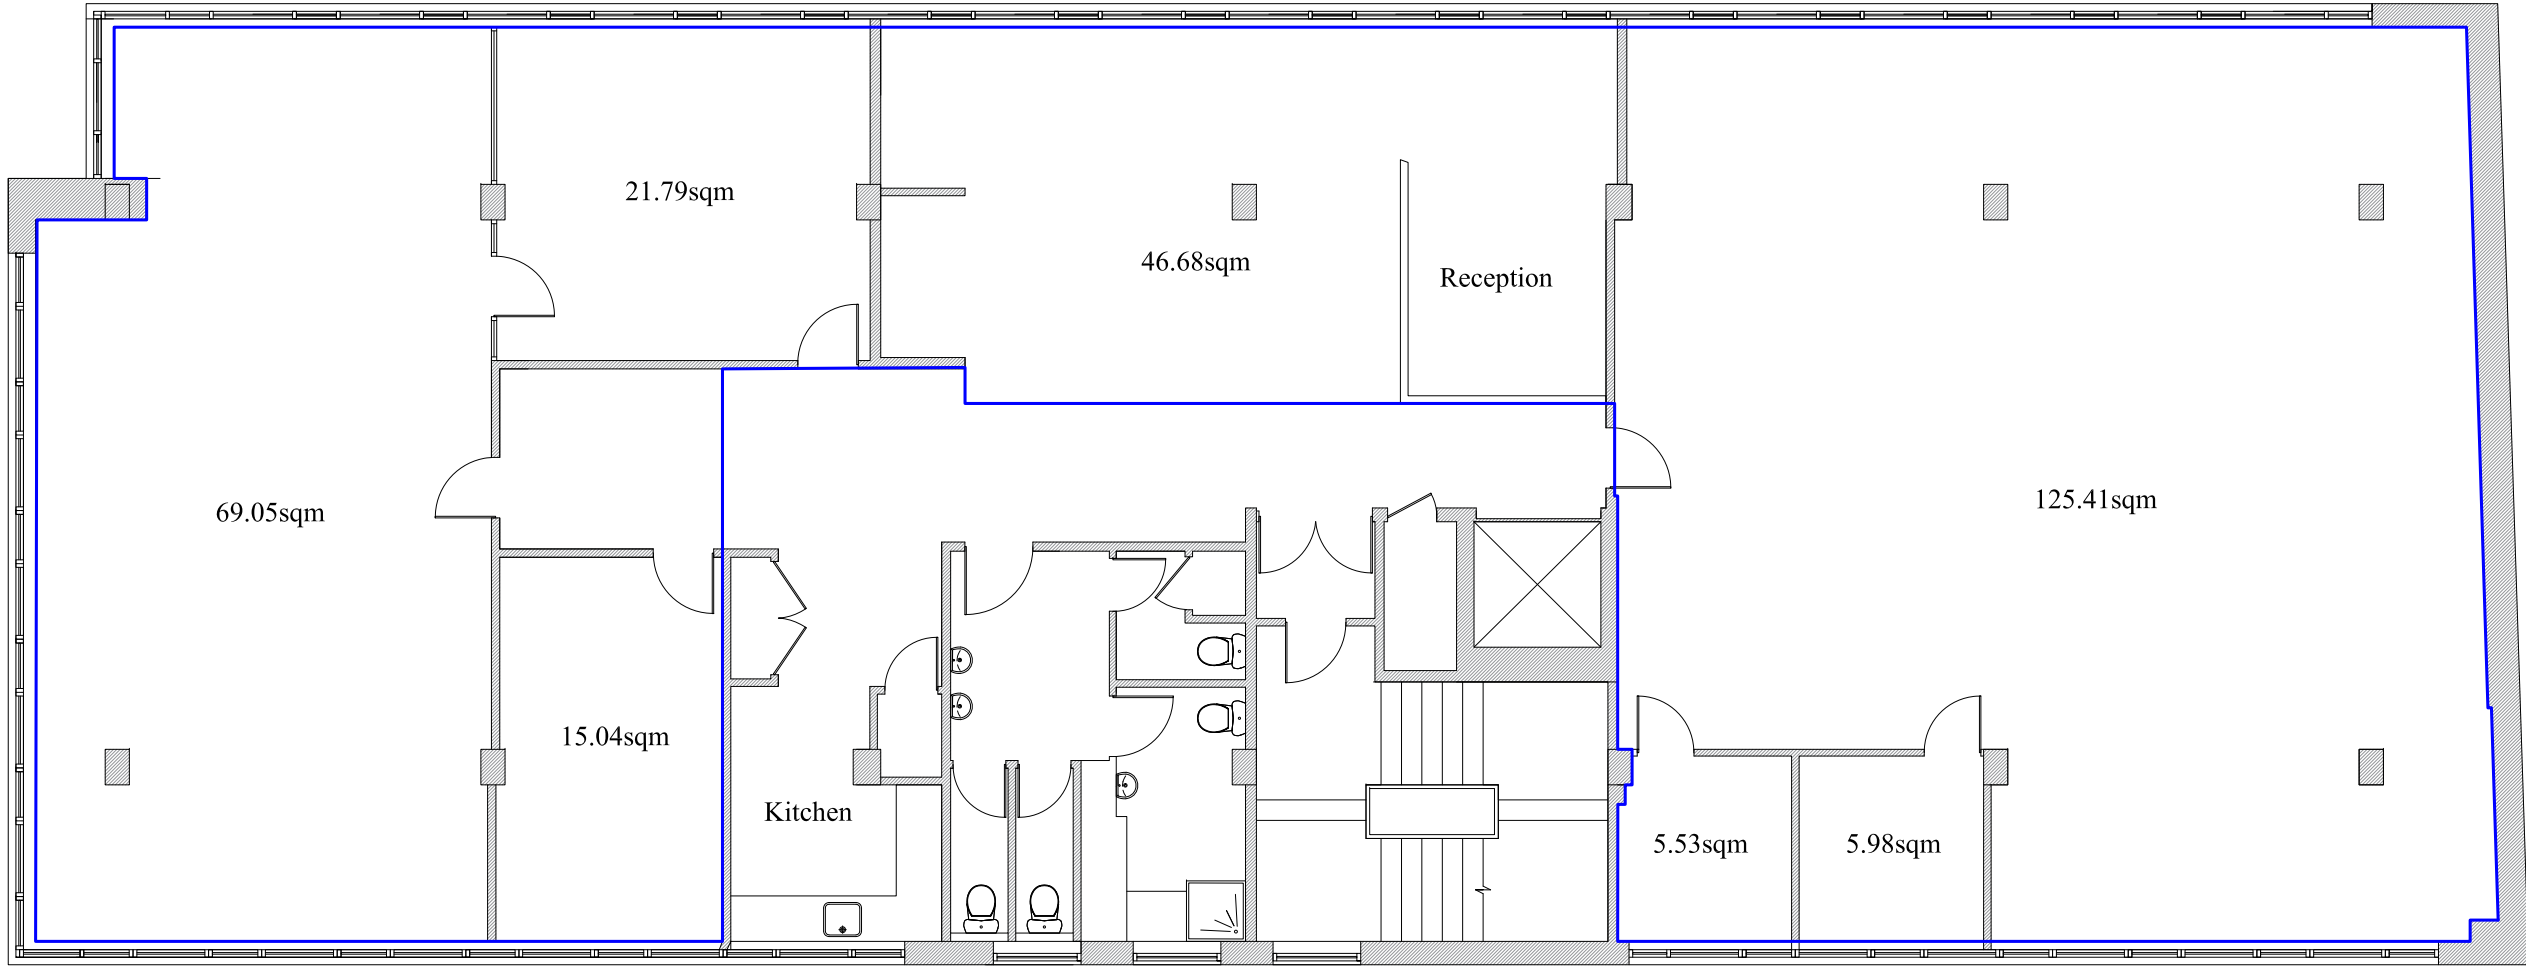

First Floor

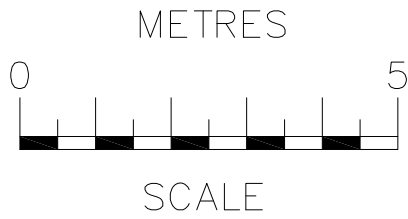

OCC Building A
105 Eade Road
London
N4 1TJ
Tel: (020) 8150 1820
info@ajplans.co.uk


Project: 69-85 Old Street
London EC1V 9HX

NOTES
The contractors are to check all the dimensions, levels, drain runs and general condition of the site before works commence a. immediately of any error omissions or discrepancies.


All works are to be carried out in accordance with current Building Regulations, British Standards, Code of Practice and Local Authority Requirements.

Drawing type: EXISTING Floor Plan		
Date: Jan' 26	Scale: 1;100 @ A3	Rev.
Dwg. No. OSI.69-85.EX.01	Drawn by. B.W	

299.59sqm

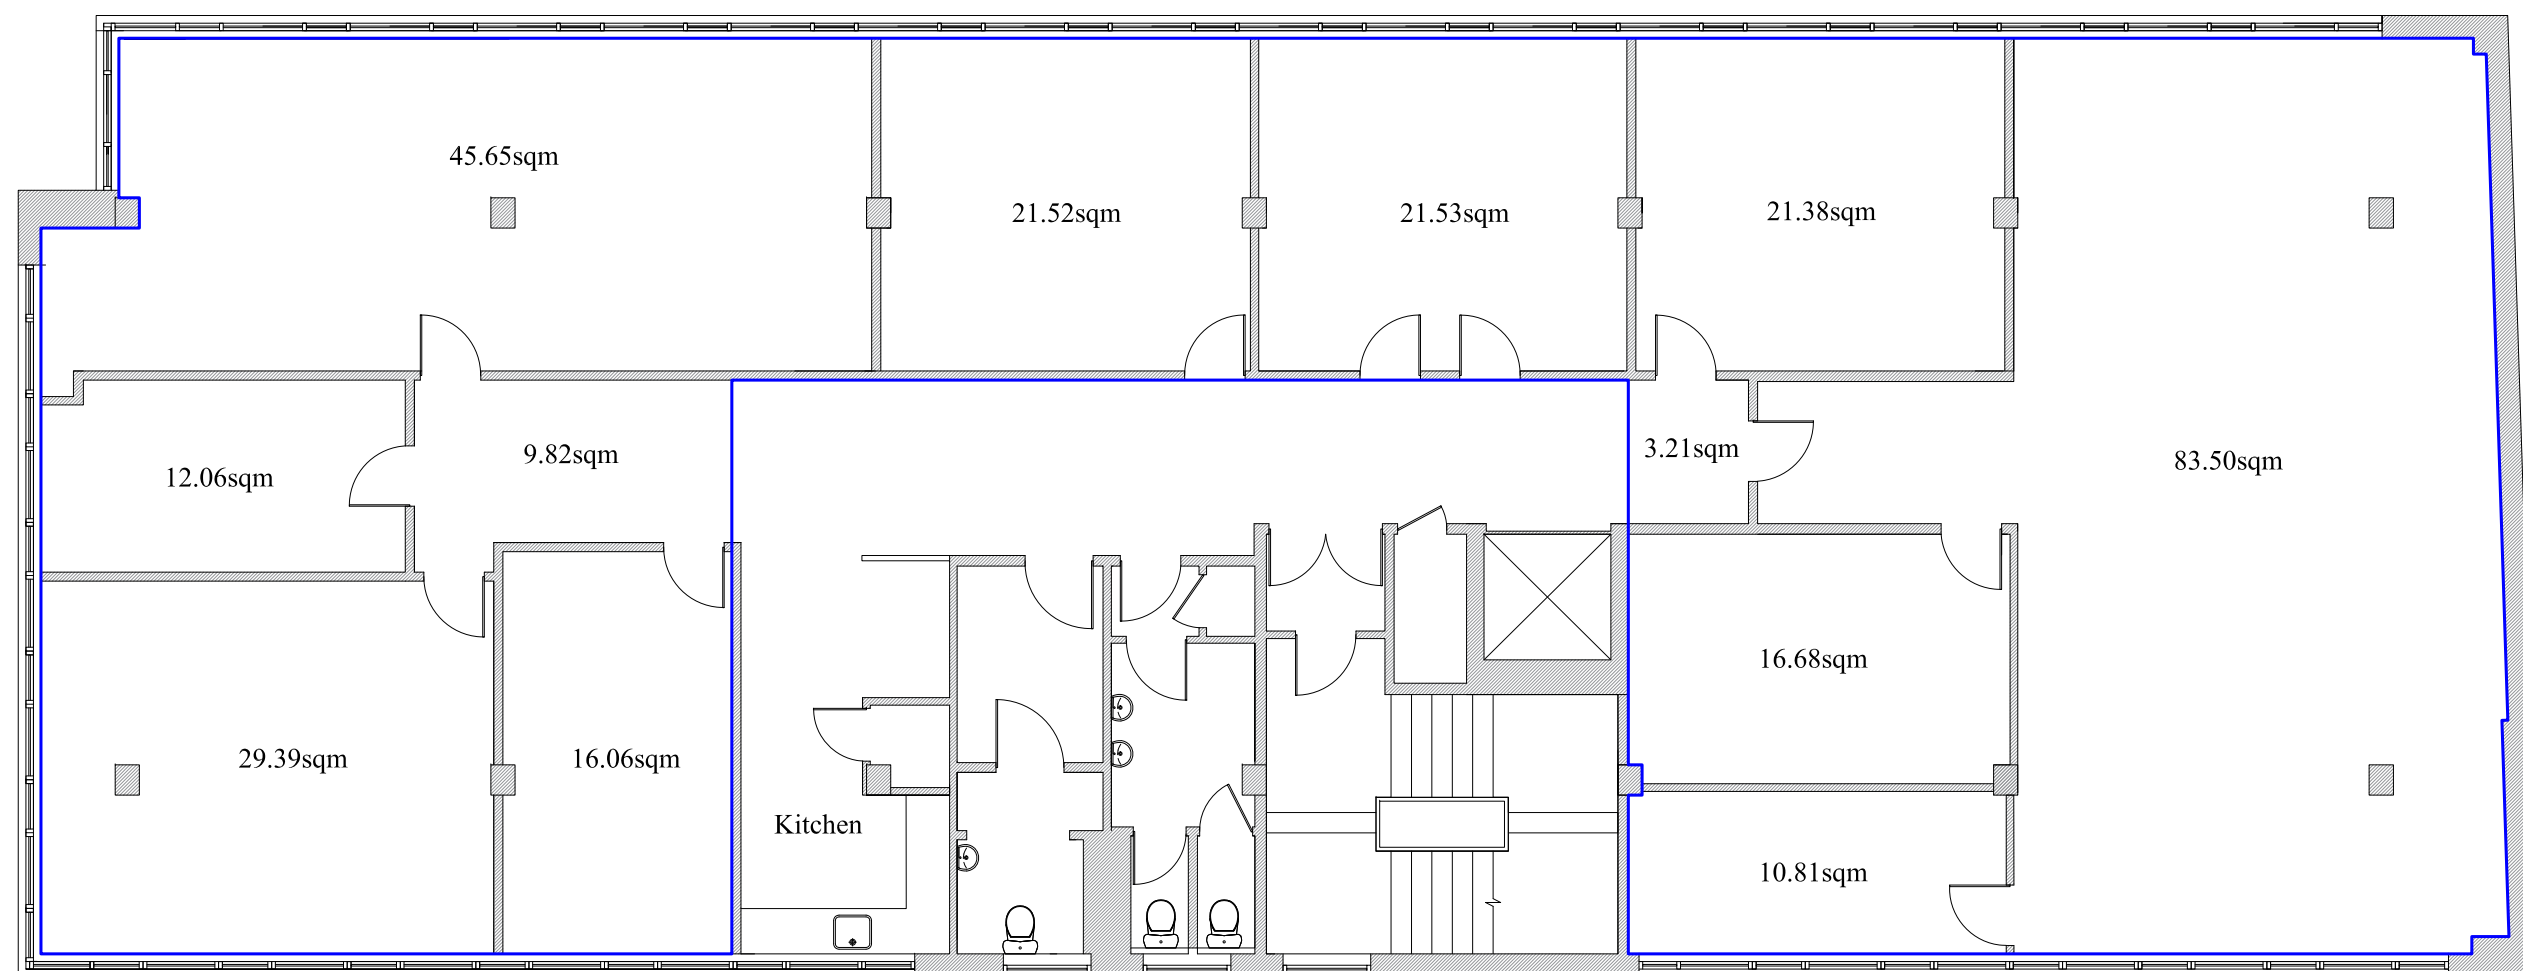


Second Floor

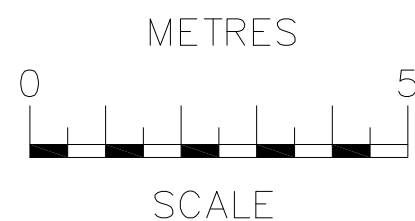


OCC Building A
105 Eade Road
London
N4 1TJ
Tel: (020) 8150 1820
info@ajplans.co.uk

Project:		Drawing type:		
69-85 Old Street London EC1V 9HX		EXISTING Floor Plan		
NOTES The contractors are to check all the dimensions, levels, drain runs and general condition of the site before works commence a. immediately of any error omissions or discrepancies.		Date: Jan' 26	Scale: 1;100 @ A3	Rev.
All works are to be carried out in accordance with current Building Regulations, British Standards, Code of Practice and Local Authority Requirements.		Dwg. No. OSI.69-85.EX.02		Drawn by. B.W

304.91sqm

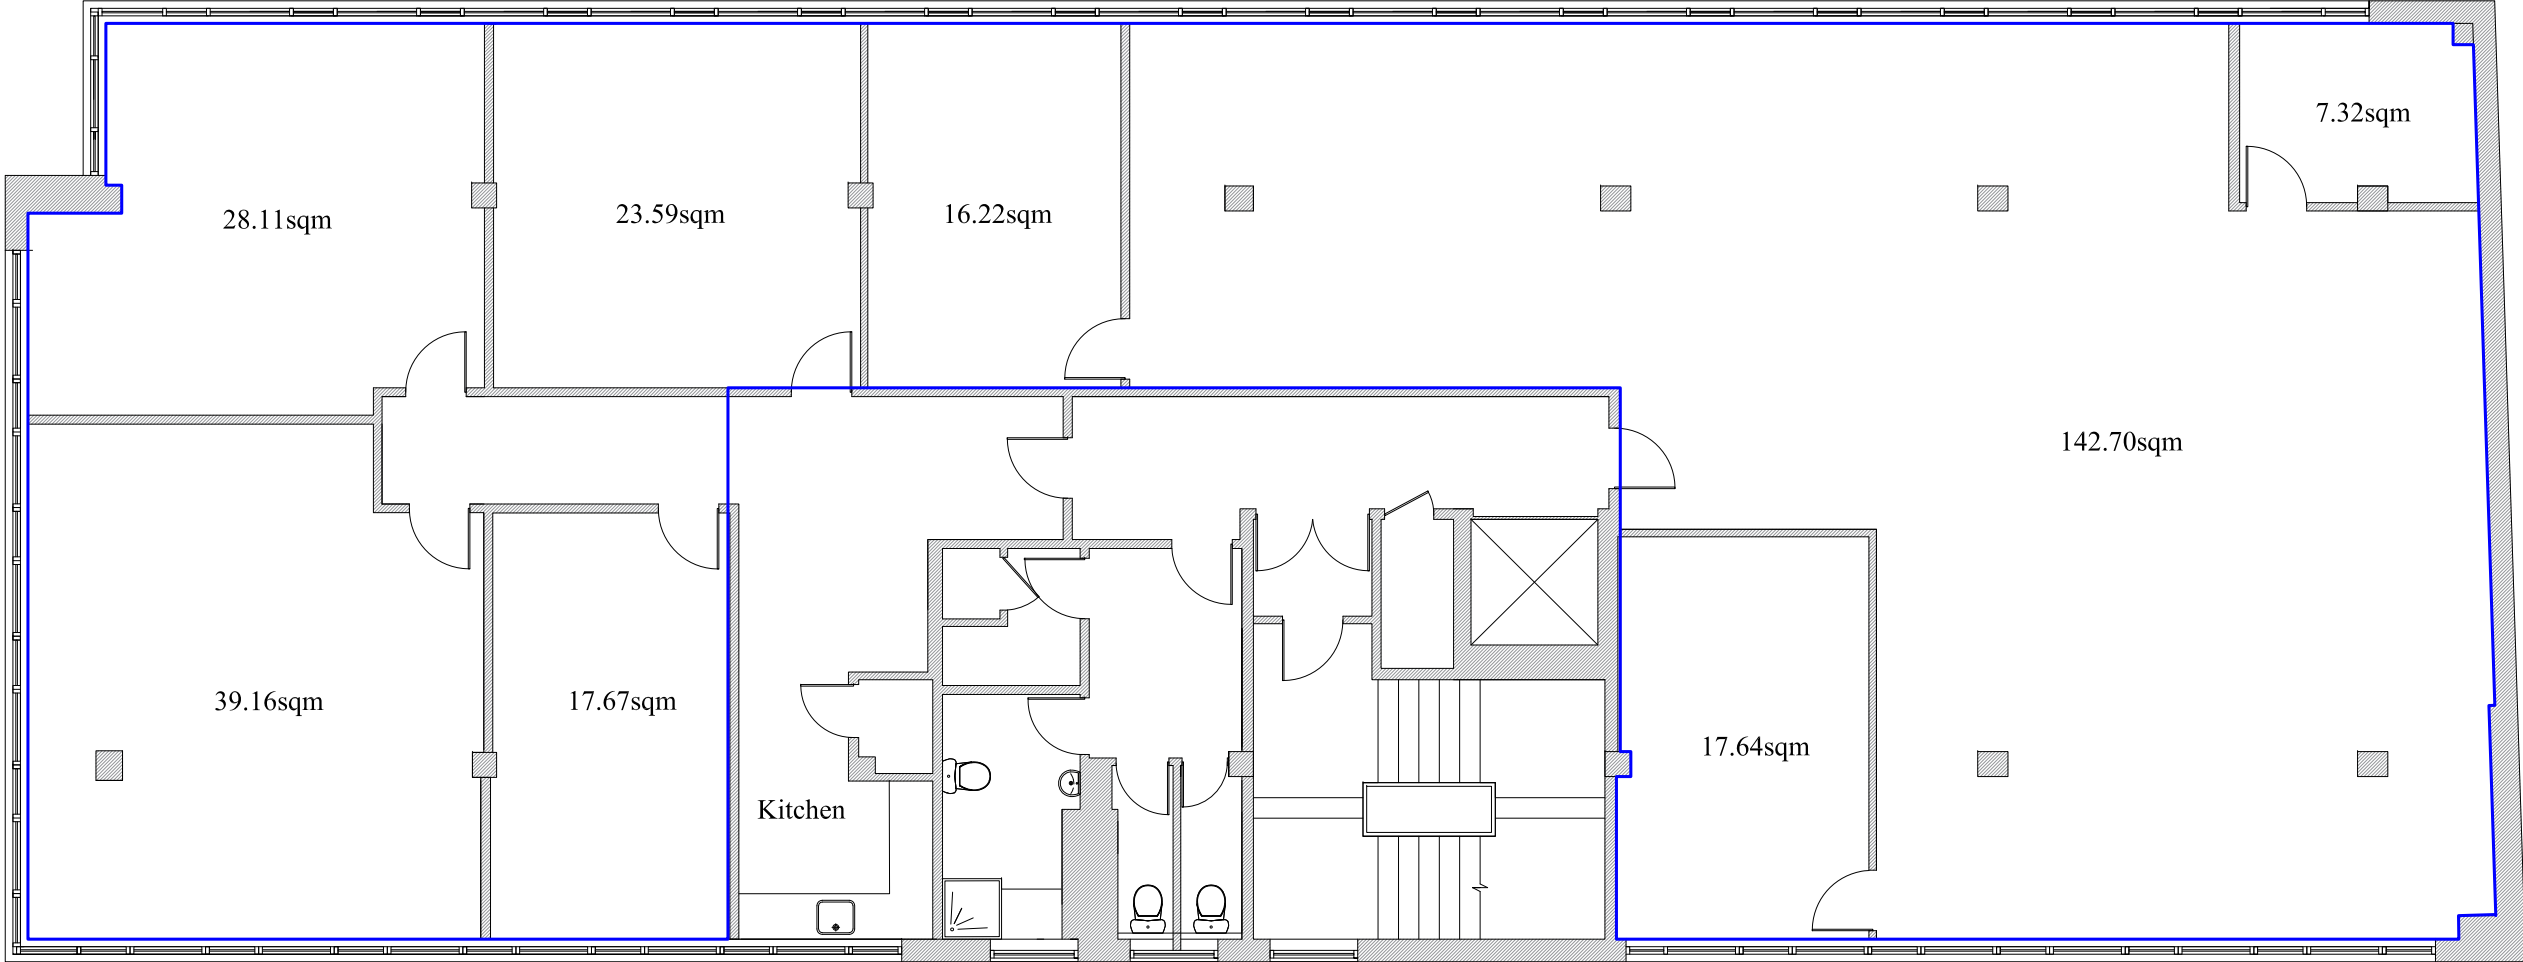

Third Floor

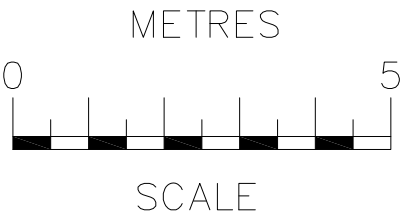

OCC Building A
105 Eade Road
London
N4 1TJ
Tel: (020) 8150 1820
info@ajplans.co.uk

Project: 69-85 Old Street
London EC1V 9HX

NOTES
The contractors are to check all the dimensions, levels, drain runs and general condition of the site before works commence a. immediately of any error omissions or discrepancies.

All works are to be carried out in accordance with current Building Regulations, British Standards, Code of Practice and Local Authority Requirements.

Drawing type: **EXISTING**
Floor Plan

Date: Jan' 26 Scale: 1:100 @ A3 Rev.

Dwg. No. OSI.69-85.EX.03 Drawn by. B.W