



LEGEND			
EXISTING	NEW	LOW	DEMO
WALLS			
NEW/RELOCATED DOOR			

ISSUE DATES



DATE	DESCRIPTION
10-18-2026	ISSUE FOR REVIEW

ASHFORD ON THE BAYOU
1001 S DAIRY ASHFORD RD
HOUSTON, TX 77077
SUITE 225

PROJECT:	101 ASHFORD ON THE BAYOU
PLAT/SHEET:	101-1-01 / 8.5 X 11
CHECKED BY:	WM
DRAWN BY:	WM
FILE NAME:	101 ASHFORD ON THE BAYOU

SHEET TITLE
EXISTING PLAN

SHEET NUMBER
EX-1

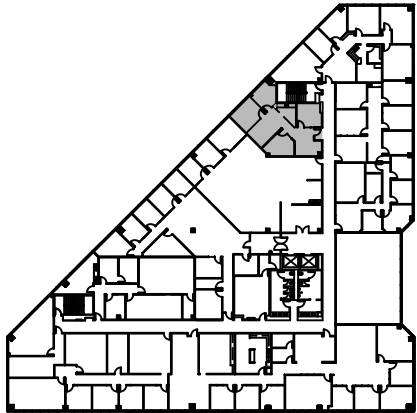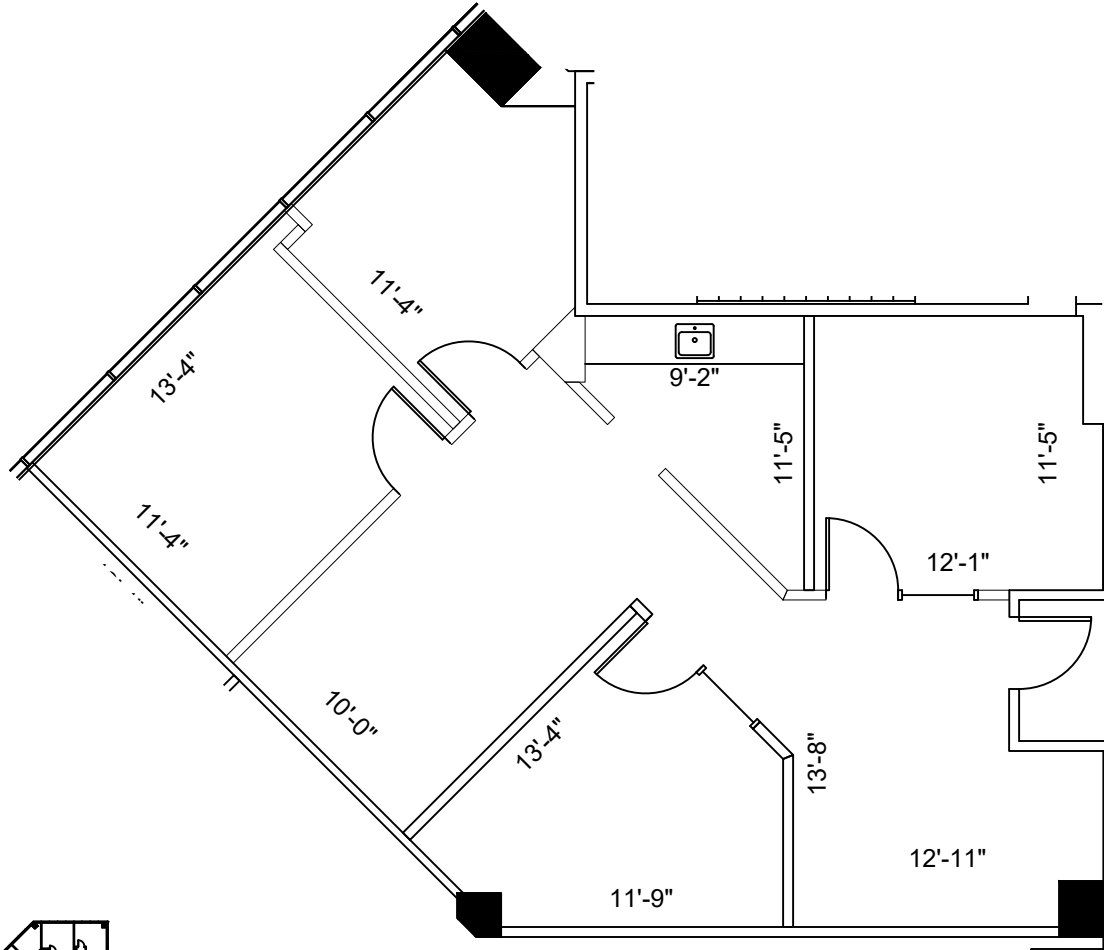

2nd FLOOR
KEY PLAN

1 FLOOR PLAN
SCALE: 1/8"=1'-0"

FLOOR PLANS MAY NOT BE TO SCALE AND MAY NOT REFLECT EXISTING CONDITIONS AND SHALL NOT BE RELIED UPON AS SUCH THESE DRAWINGS ARE DESIGN INTENT AND ARE AN EXHIBIT TO THE LEASE