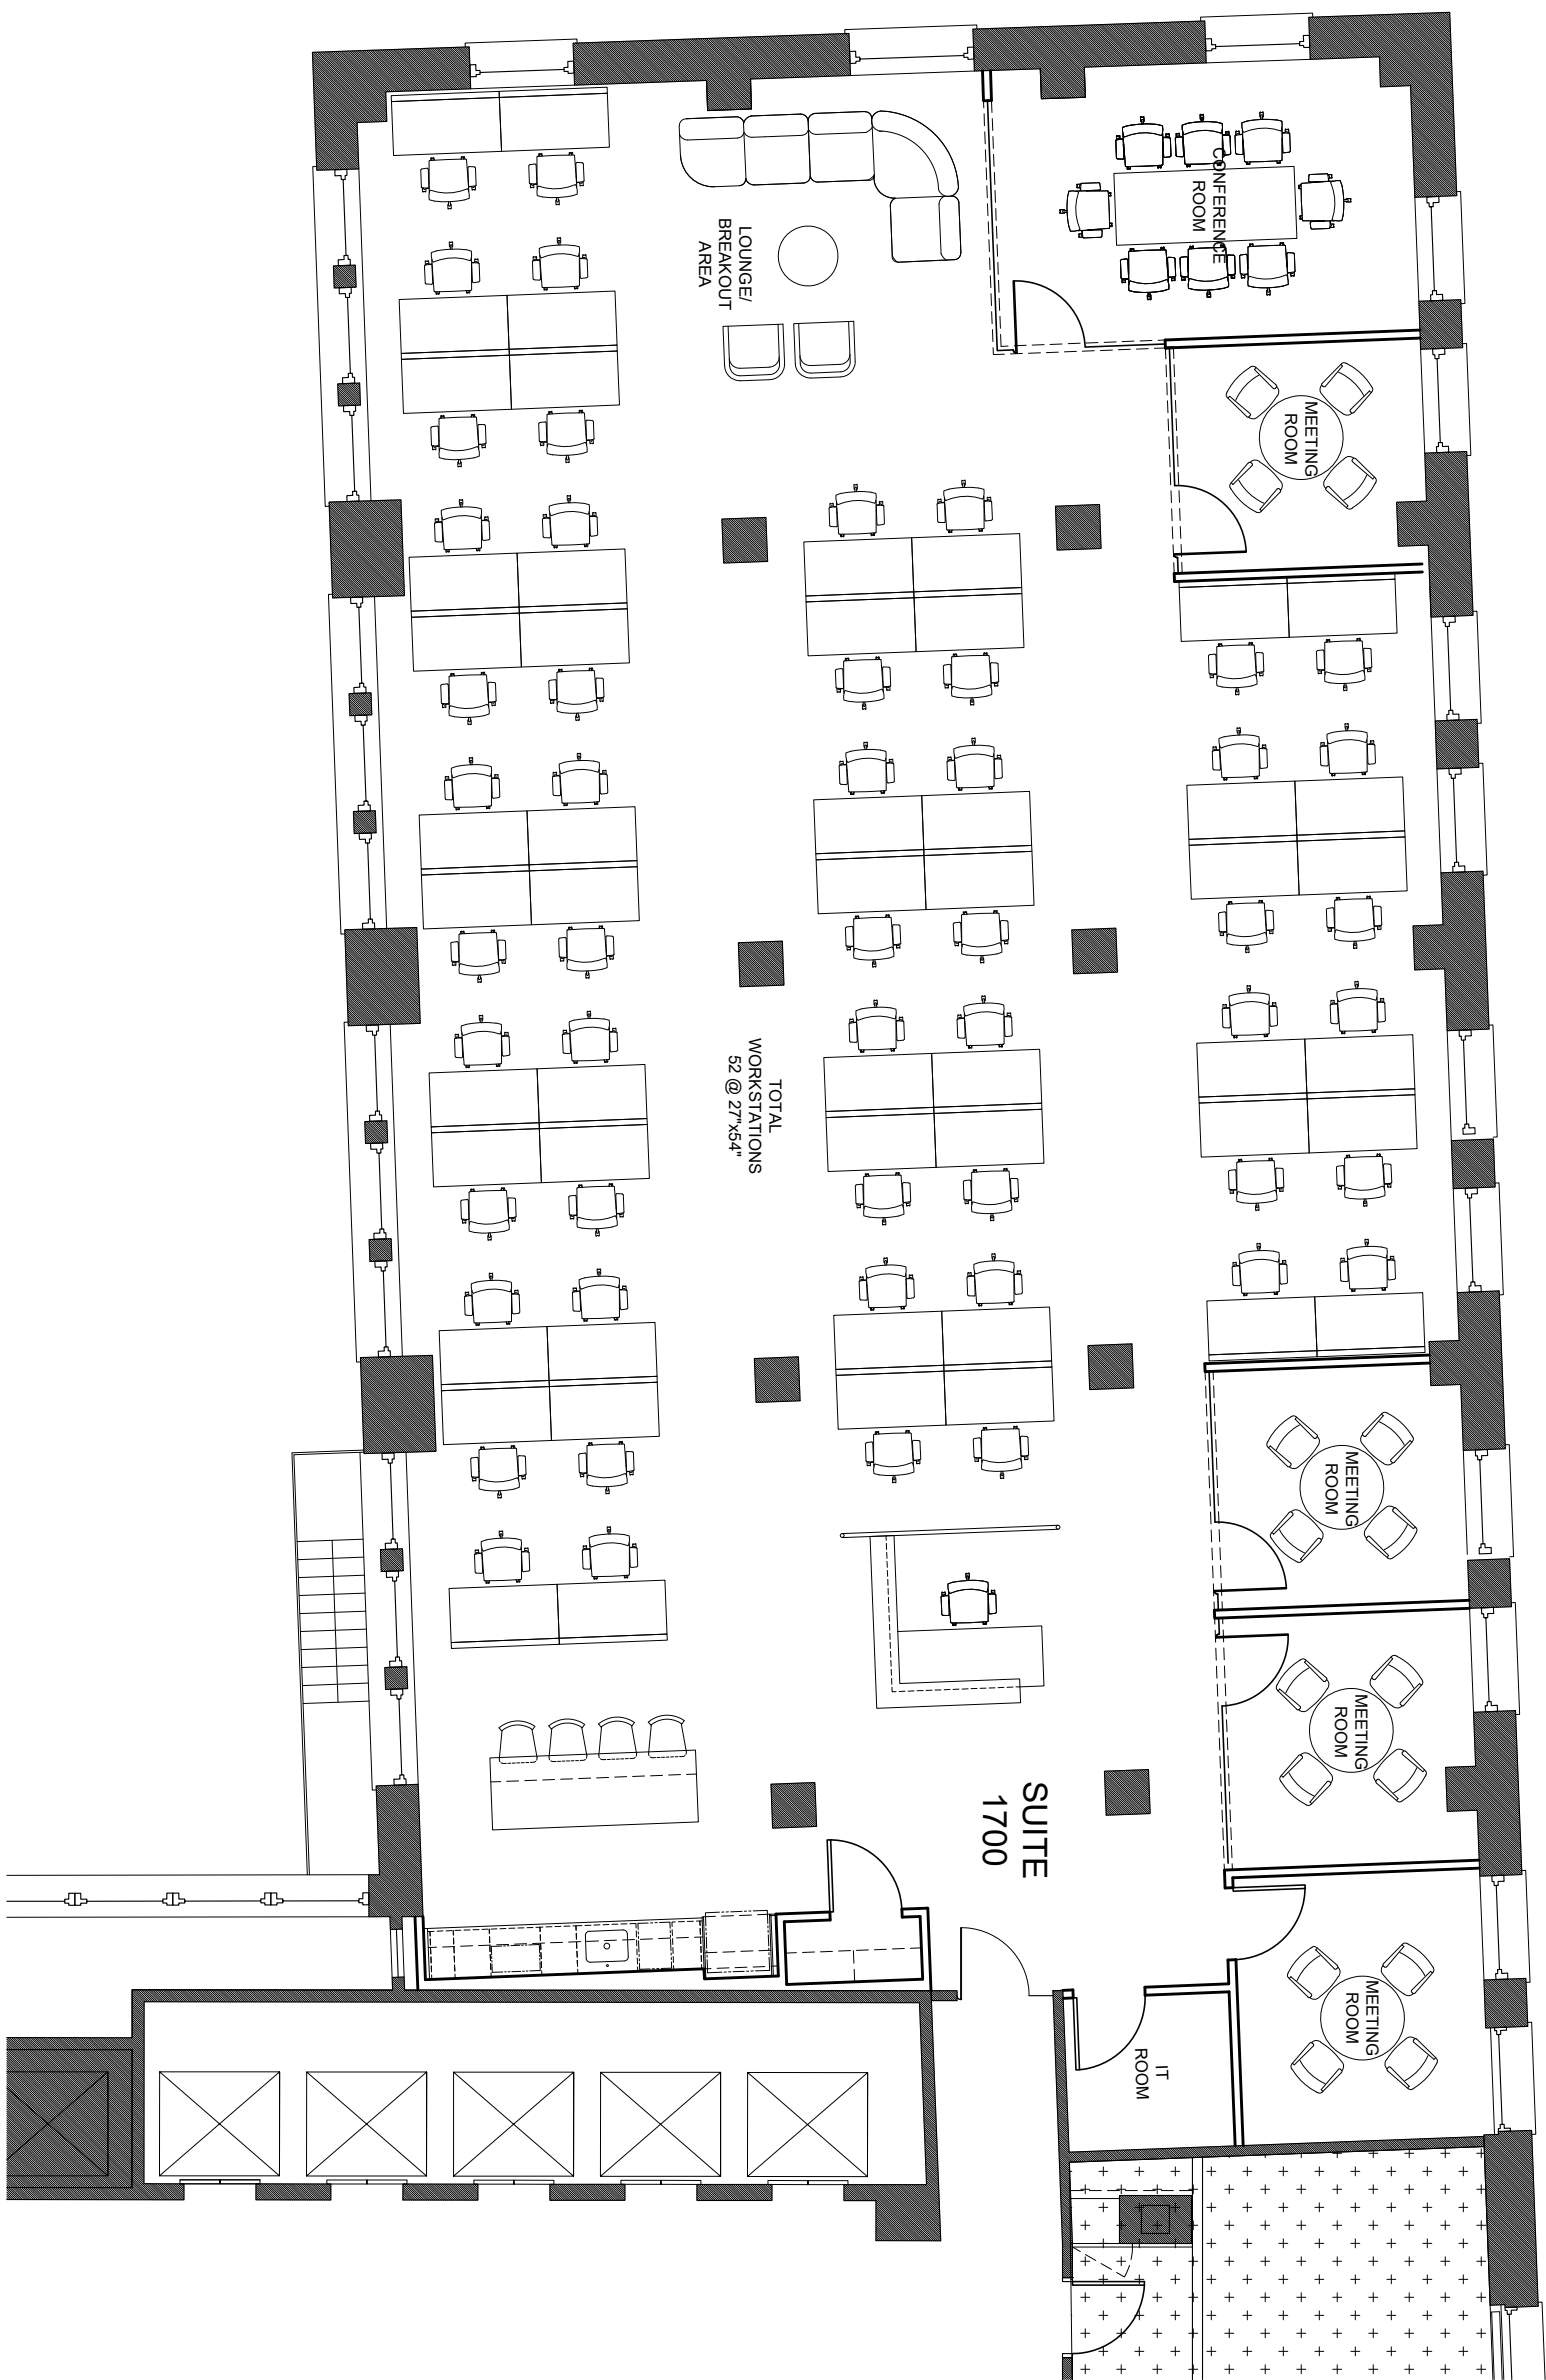


247 WEST 37TH STREET
NEW YORK, NY 10018
TEL. (212) 221-1986 FAX. (212) 221-3218

PROJECT: PRE-BUILT OFFICE
299 BROADWAY-UNIT 1700

TITLE: FLOOR PLAN
SCALE: 1/8"=1'-0"

© 2003 - 2026 NTA DESIGN GROUP LLC

PROJ. No.: 02820
DATE: 7/10/26

A01