



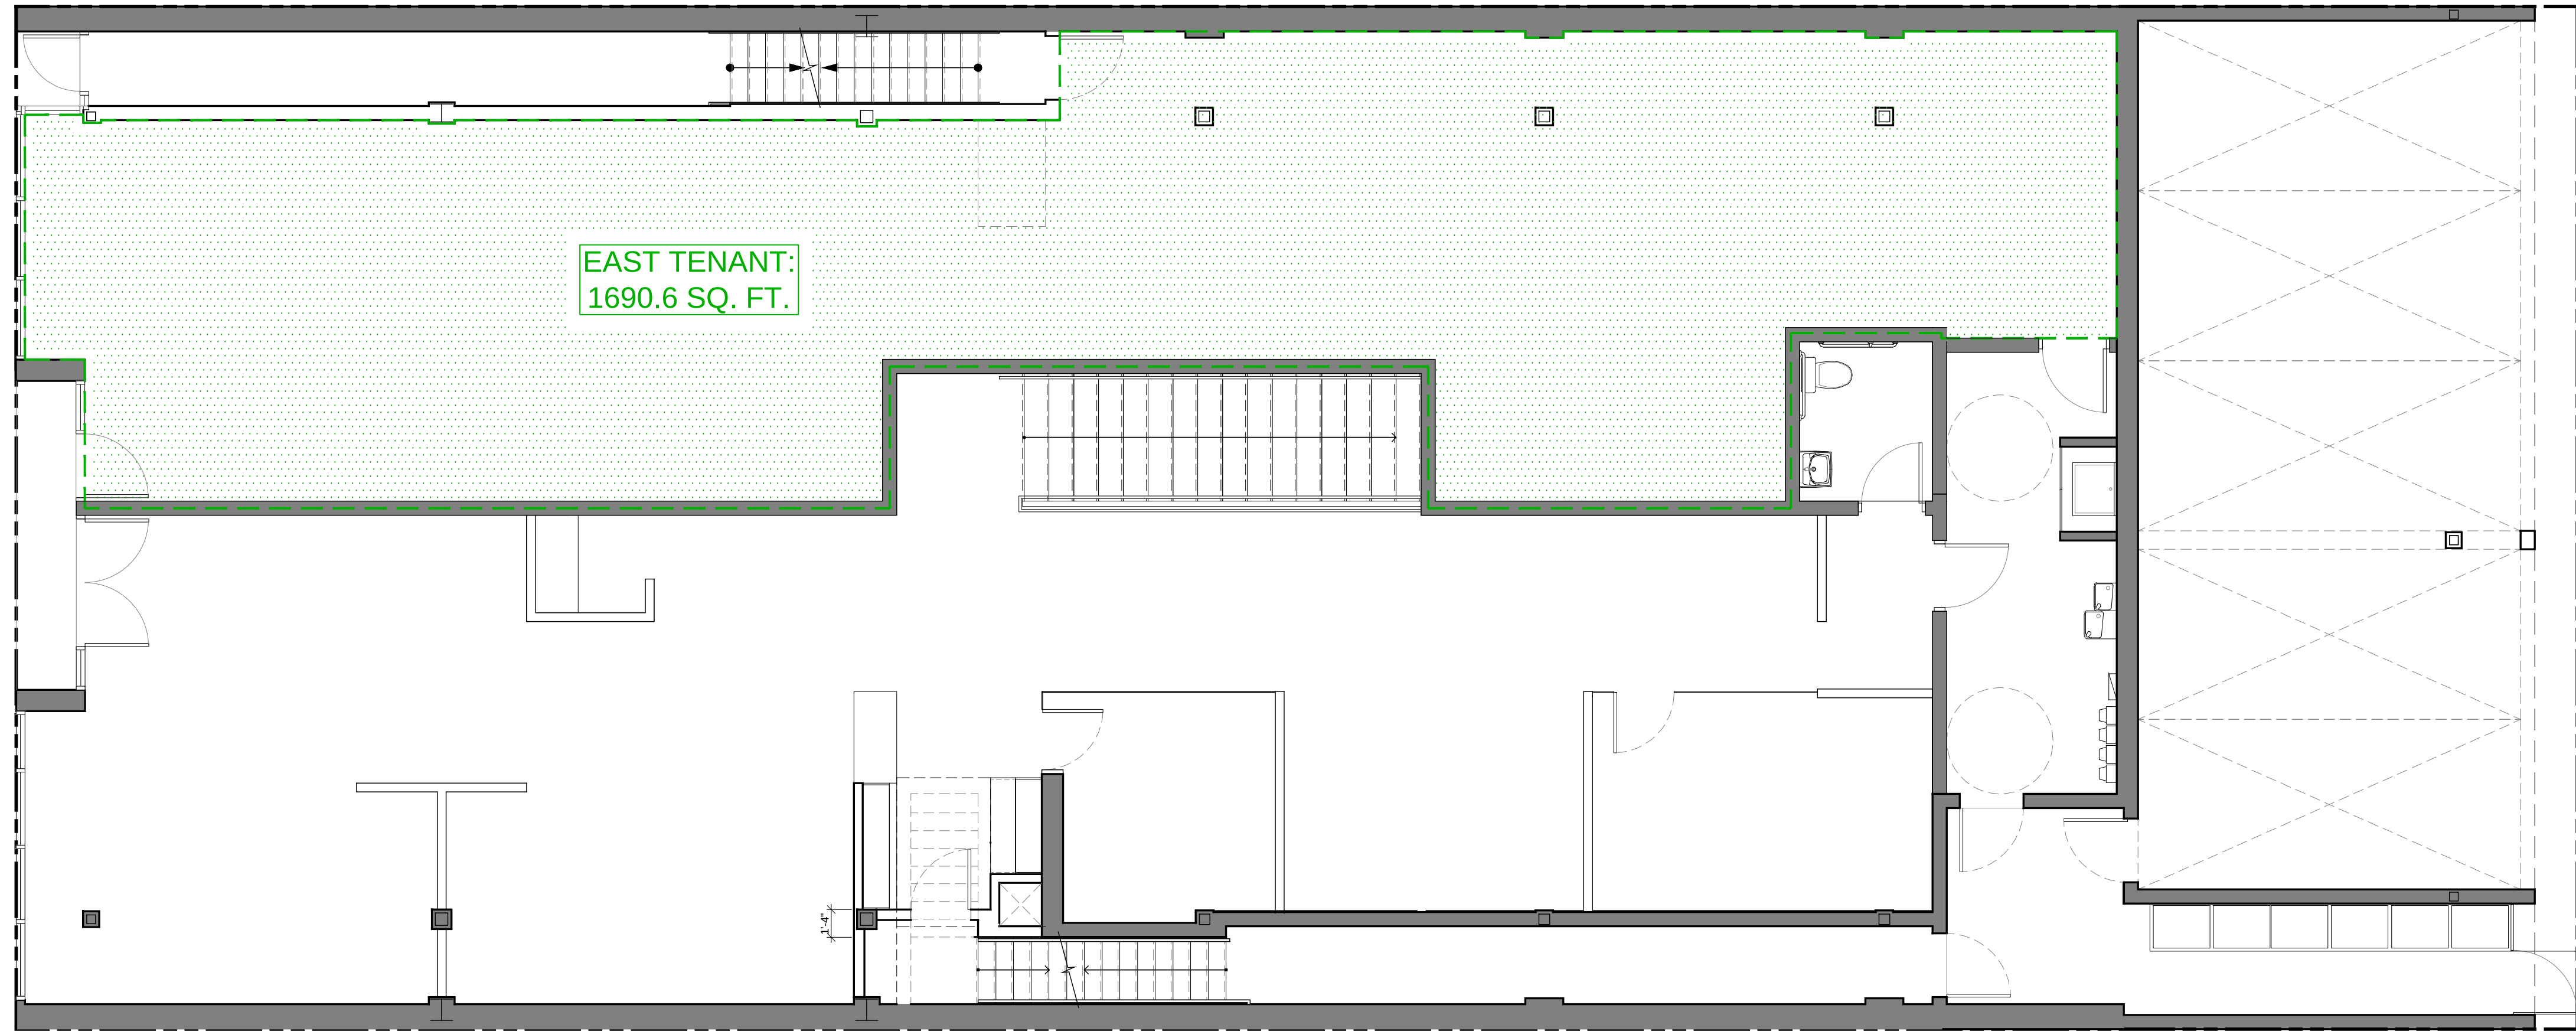

① FIRST FLOOR PLAN
Scale: 3/16" = 1'-0"

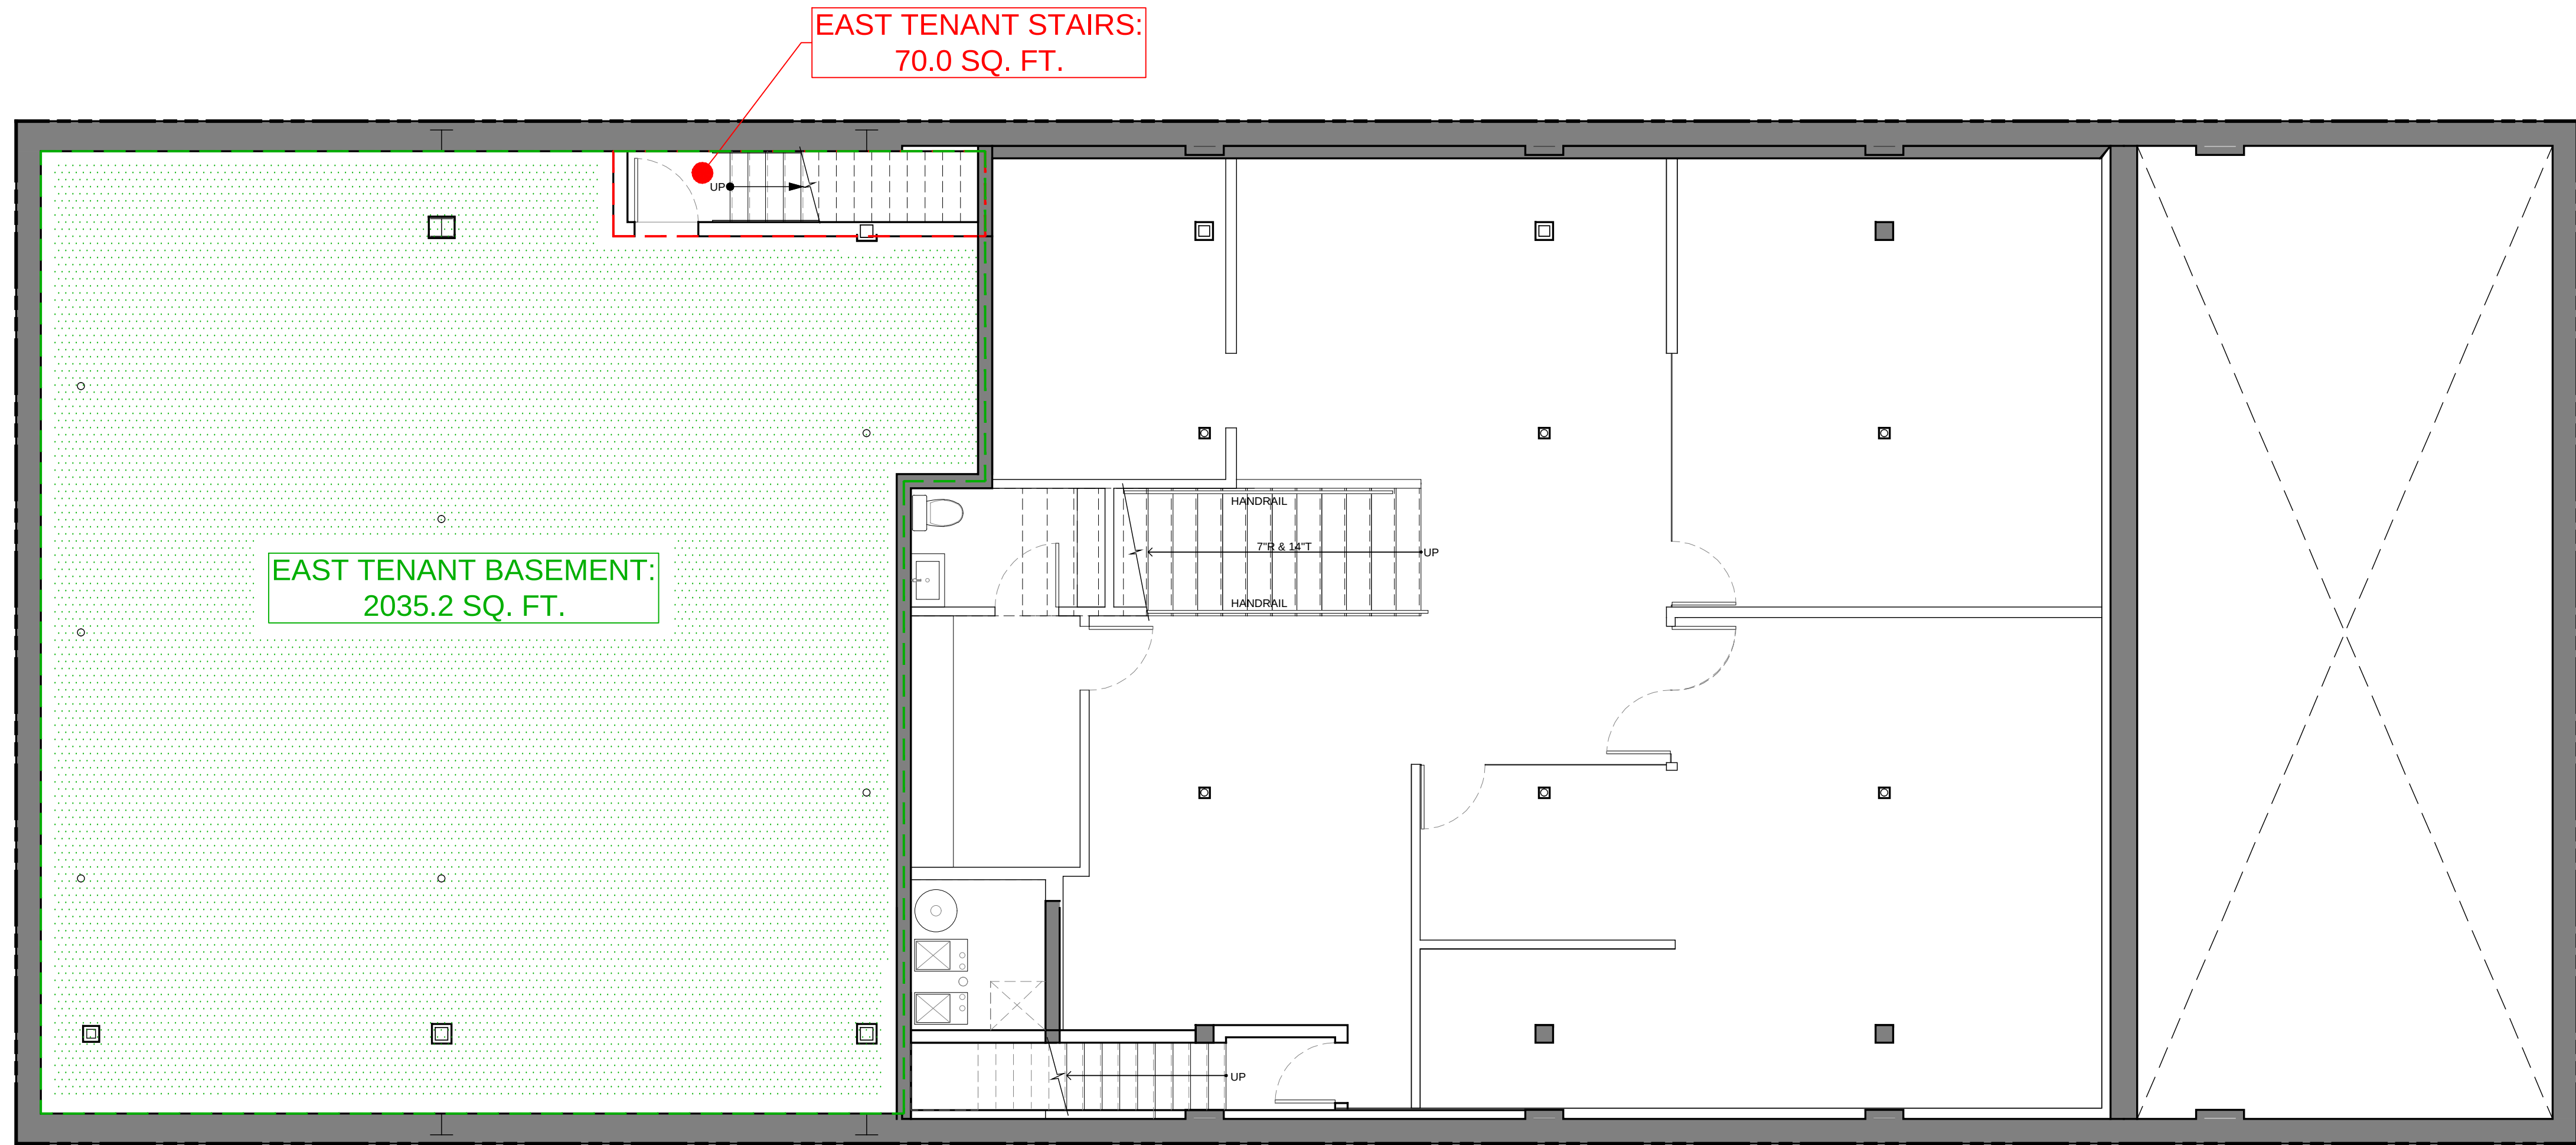

① BASEMENT FLOOR PLAN
Scale: 3/16" = 1'-0"