

LEGEND

EXISTING NEW	LOW DECK
WALLS	
VIEW/LOCATED DOOR	N/P

ISSUE DATES



09-13-2023	ISSUE
	REVISION

NORTHCHASE CENTER
 14550 TORREY CHASE HOUSTON, TX 77014
 SUITE 190

NORTHCHASE CENTER	SHEET SIZE
10' x 11'	8.5 X 11
CHECKED BY: WM	DRAWN BY: WM
FILE NAME: NORTHCHASE CENTER	

SHEET TITLE
EXISTING FLOOR PLAN

SHEET NUMBER
EX-1

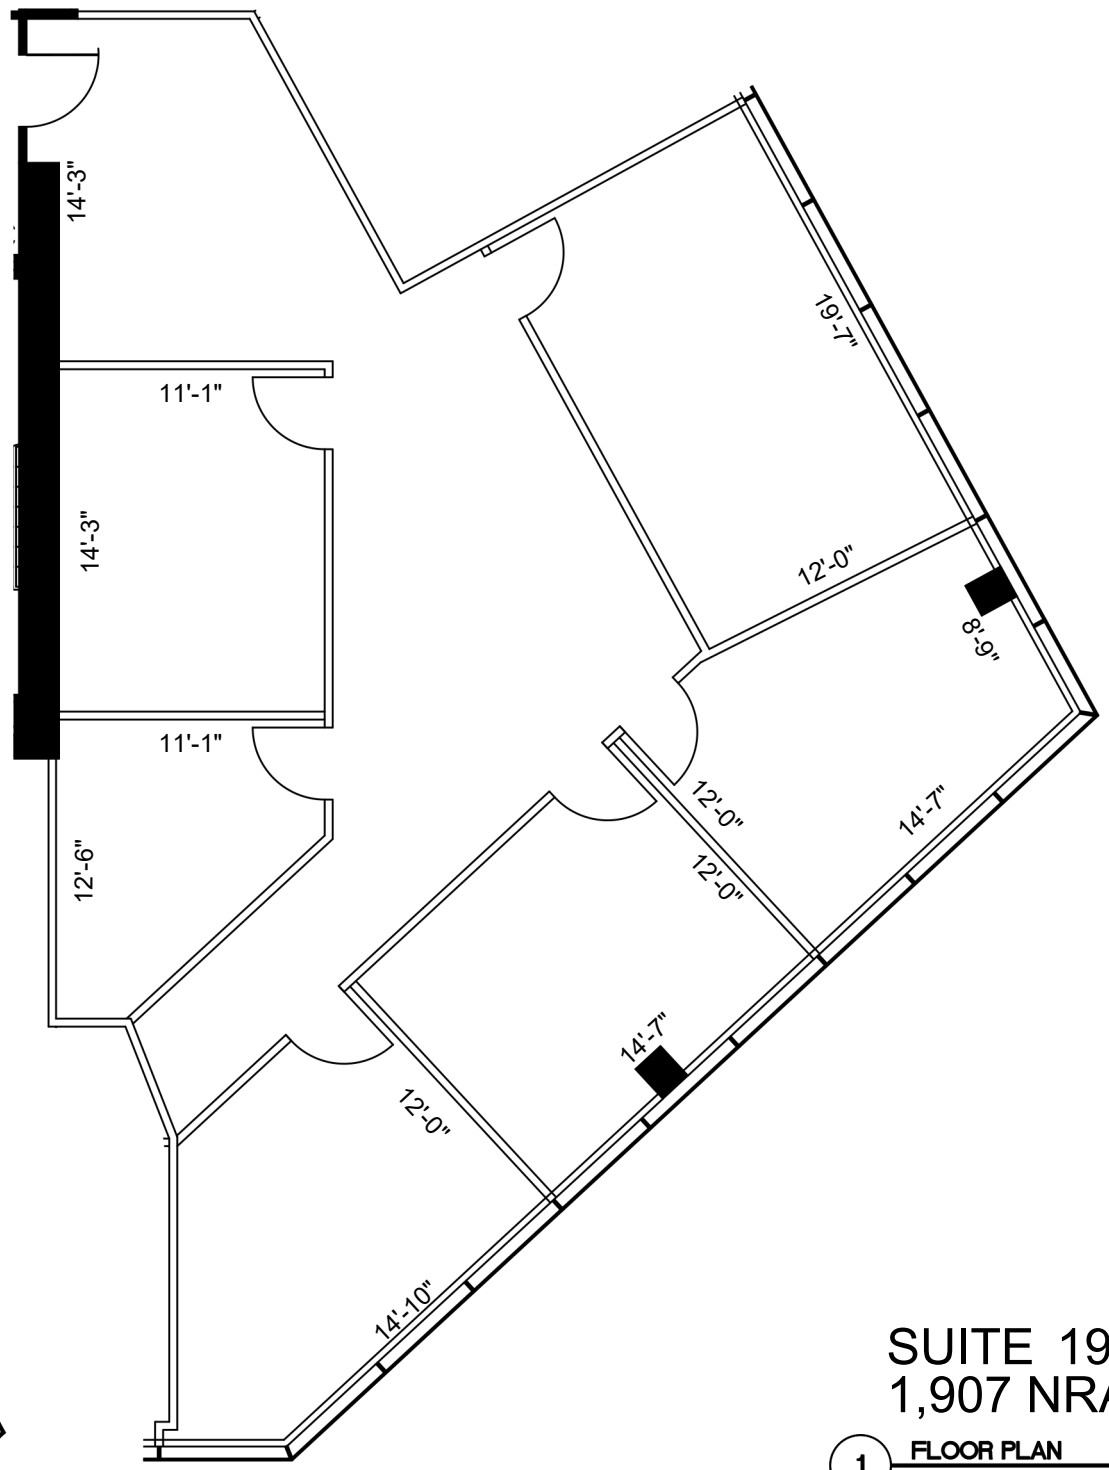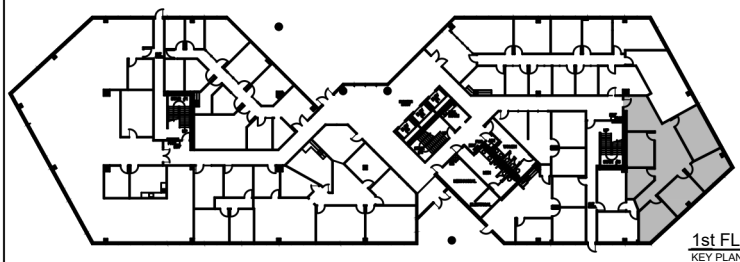

SUITE 190
1,907 NRA

1 FLOOR PLAN
 SCALE: 1/8"=1'-0"

FLOOR PLANS MAY NOT BE TO SCALE AND MAY NOT REFLECT EXISTING CONDITIONS AND SHALL NOT BE RELIED UPON AS SUCH. THESE DRAWINGS ARE DESIGN INTENT AND ARE AN EXHIBIT TO THE LEASE.