


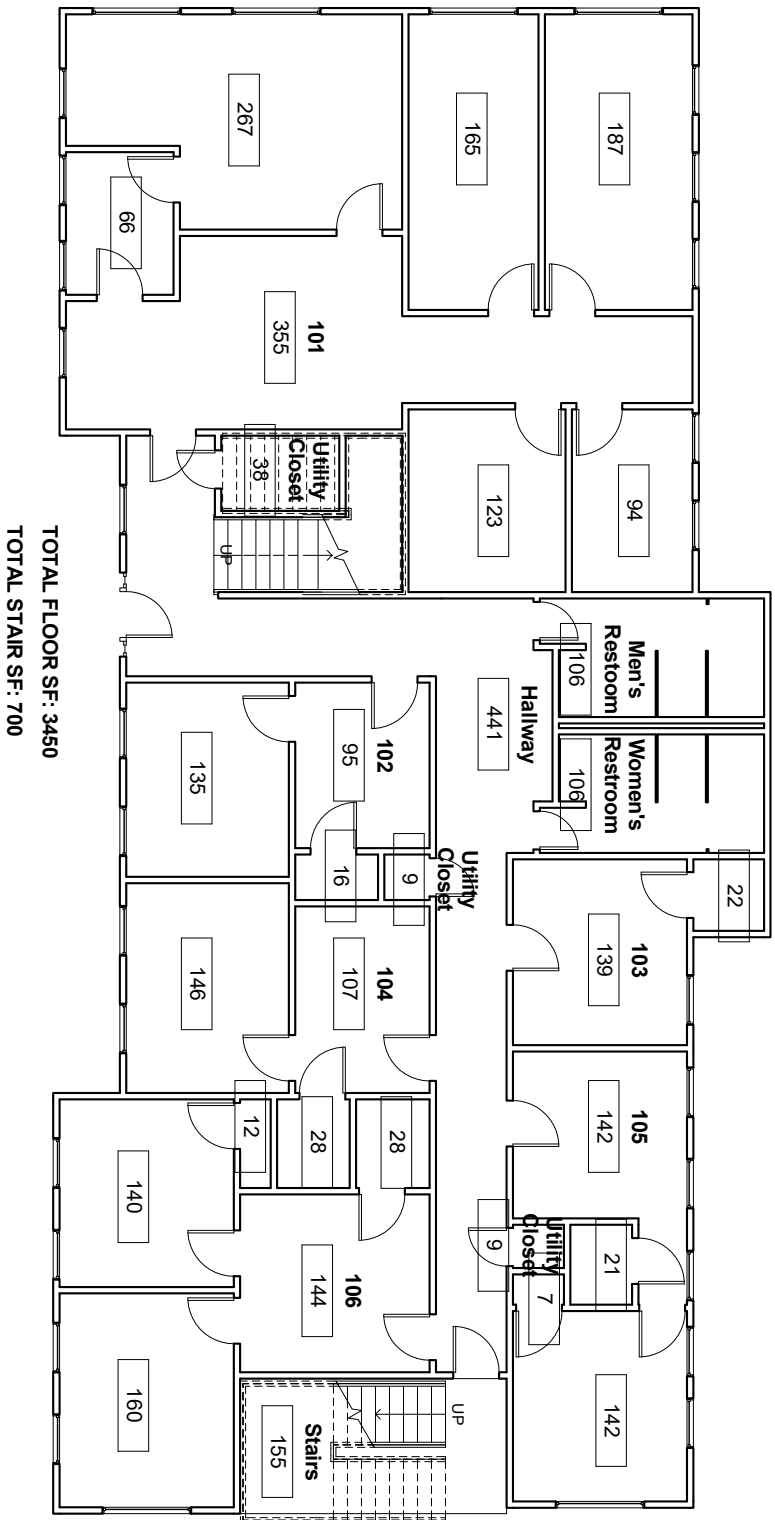

1 GROUND FLOOR PLAN SQUARE FEET

1/8" = 1'-0"

1823 Fortview Road

Austin, TX 78704

No.	Description	Date

GROUND FLOOR SQUARE FEET		
Project number	01	A103
Date	5-2-2014	
Drawn by	Camille Davis	
Owner	Donald Hurwitz	
Scale		1/8" = 1'-0"

10



SECOND FLOOR SQUARE FEET