



FIN FLOOR
ELEV. 100'-0"

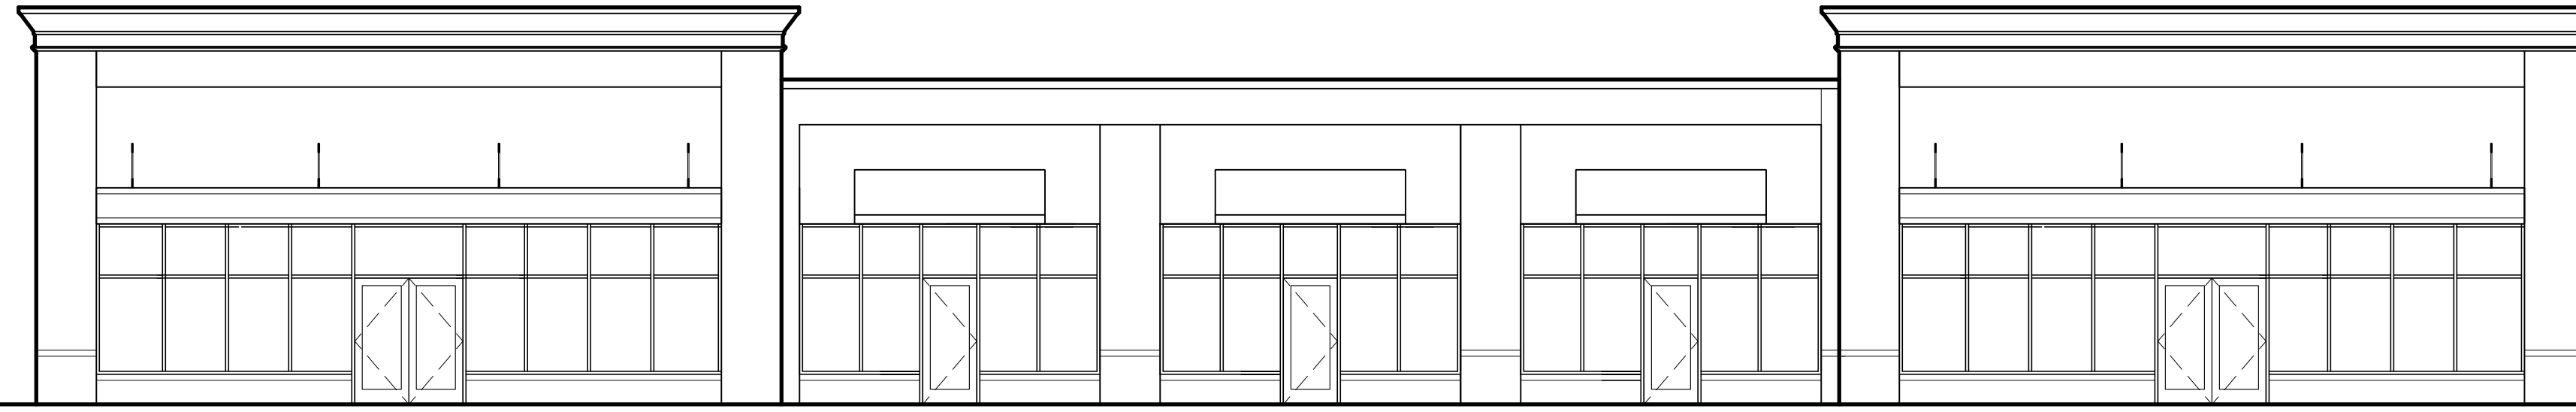

1 EXTERIOR ELEVATION


1/8" = 1' - 0"

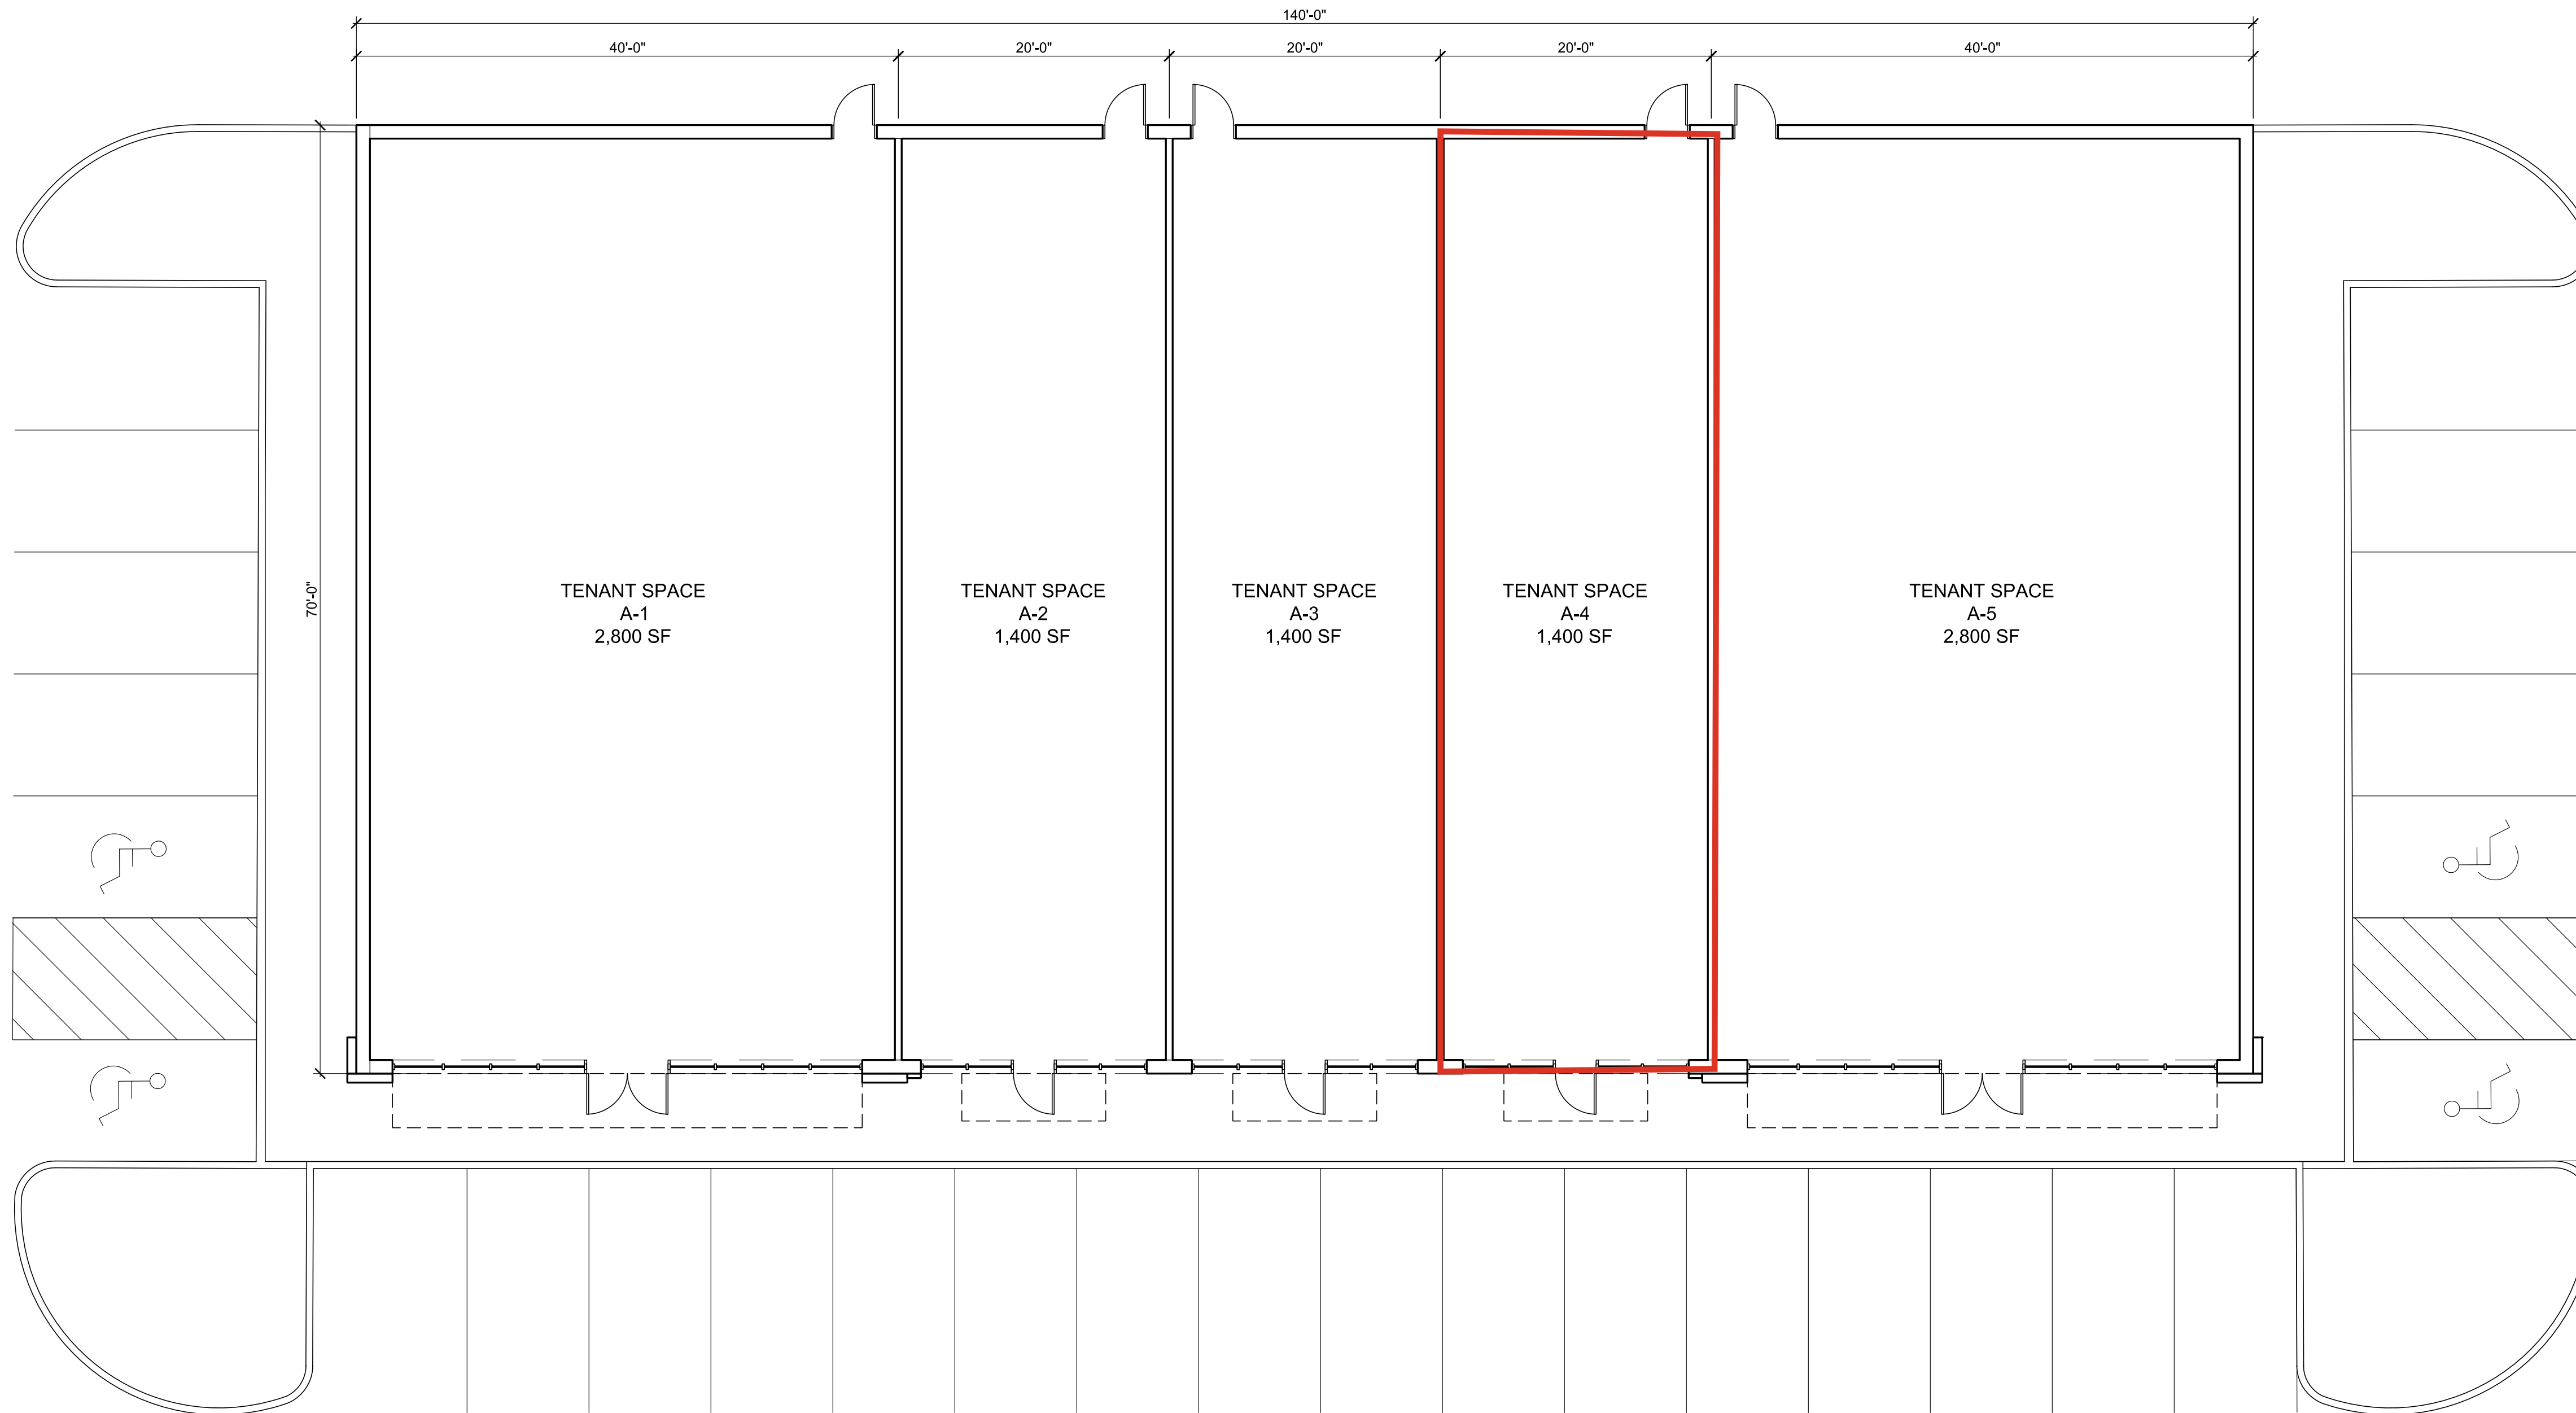

2 FLOOR PLAN

1/8" = 1' - 0"

BUEHLER & ASSOCIATES, INC.
Architecture • Interiors • Planning
5050 W. Ridge Road, Erie, PA 16506
Ph 814.464.1104 814.464.1114 Fax
www.buehlerassociates.com

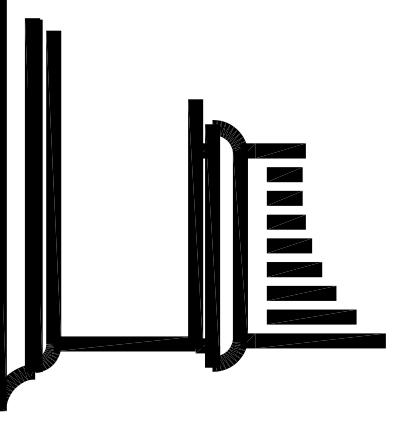

BUILDING SHELL
RENAUD-PECK REAL ESTATE, LLC
INTERCHANGE ROAD AT ZIMMERLY ROAD
EXTERIOR ELEVATION AND FLOOR PLAN

NOT FOR CONSTRUCTION

REVISION:

DRAWN: ---
CHECKED: SAB
PROJECT NO.: 2519.11
ISSUED: 11/14/2025

DRAWING NO.
A101

© COPYRIGHT 2025 BUEHLER & ASSOCIATES, INC.
ALL RIGHTS RESERVED. THIS DRAWING IS THE PROPERTY OF
BUEHLER & ASSOCIATES, INC. AND IS AN INSTRUMENT OF
SERVICE. IT MAY NOT BE REPRODUCED OR DISCLOSED TO
THIRD PARTIES OR ANY PORTION THEREOF WITHOUT
WRITTEN AUTHORIZATION.

\\BPE\PE\FloorPlans\2025\Projects\A101\Drawings\Bldg\Shell\2519.11\A101 - Exterior Elev. and Floor Plan.dwg, 11/14/2025 11:42:38 PM, dmm