


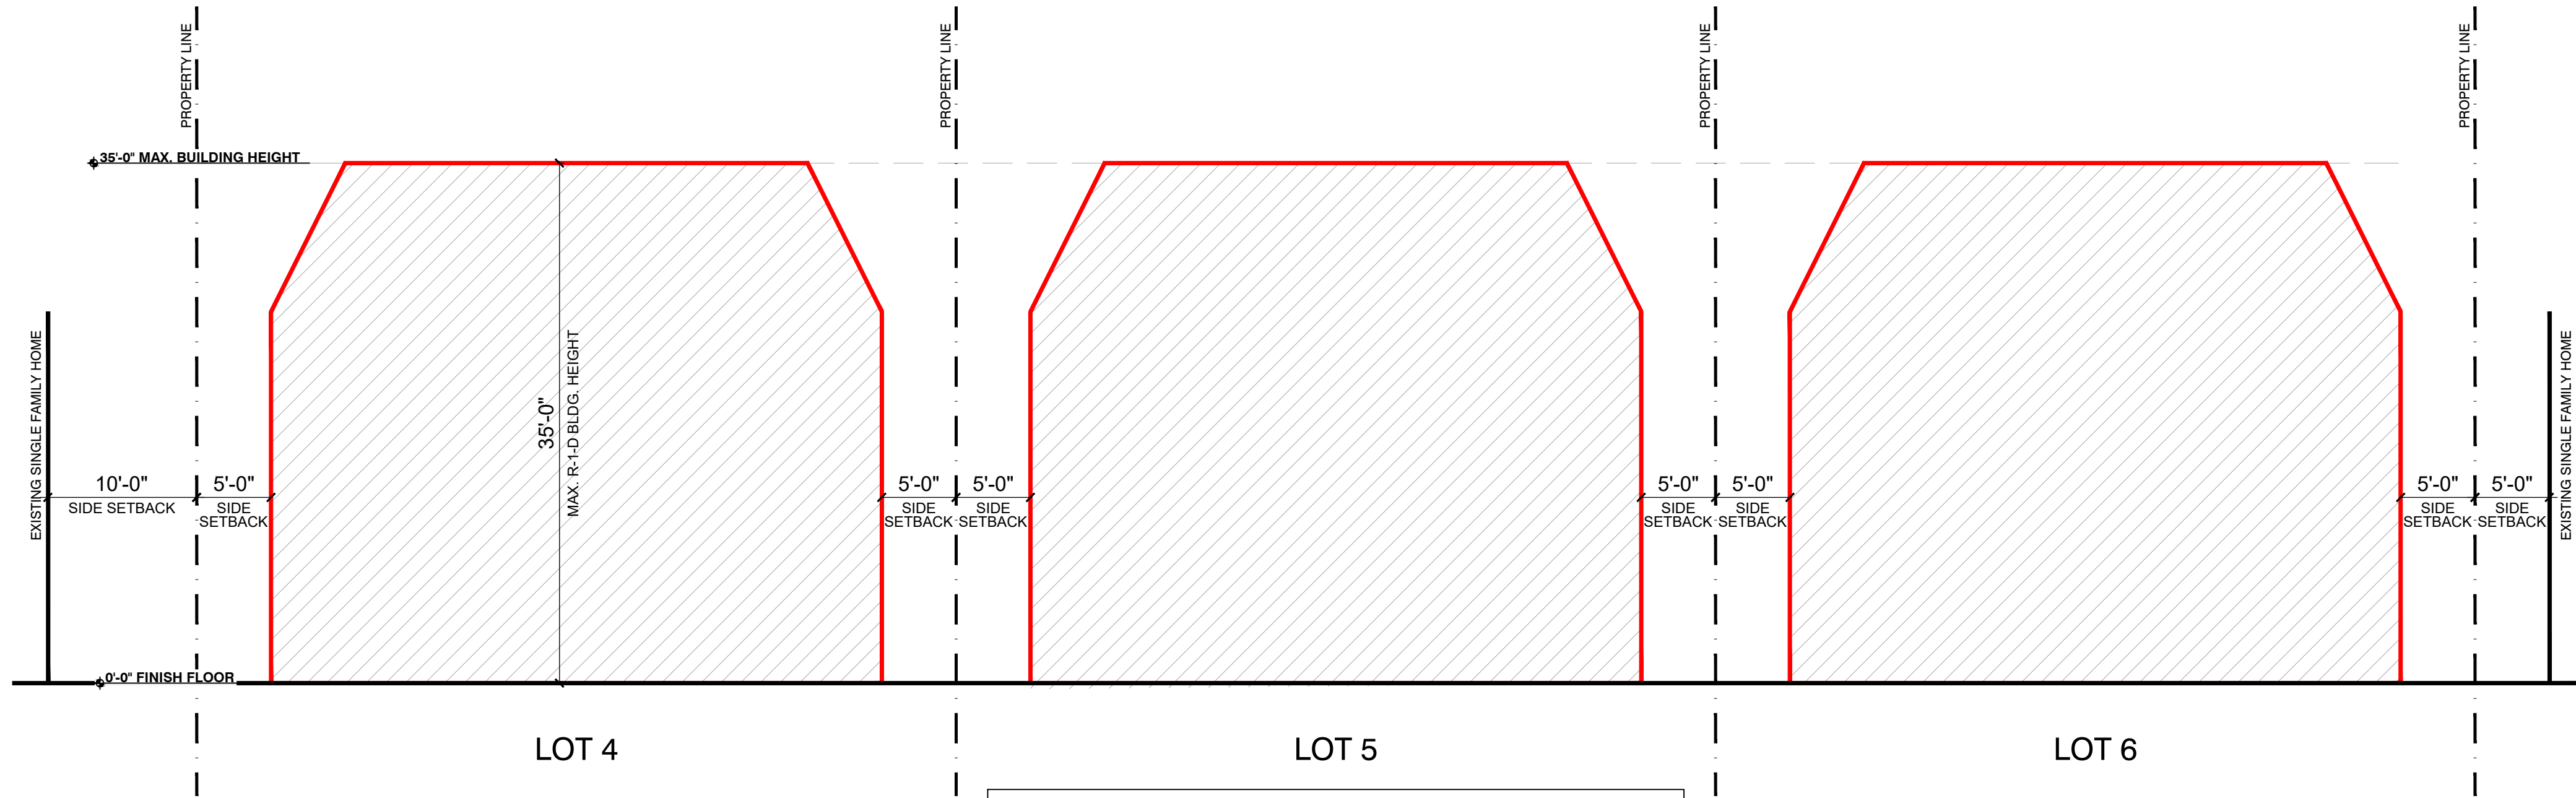


EXISTING ZONE R-1-D 3 LOTS / 3 BUILDINGS



PROPOSED ZONE R-4 SINGLE LOT / 2 BUILDINGS



EXISTING ZONE R-1-D 3 LOTS / 3 BUILDINGS

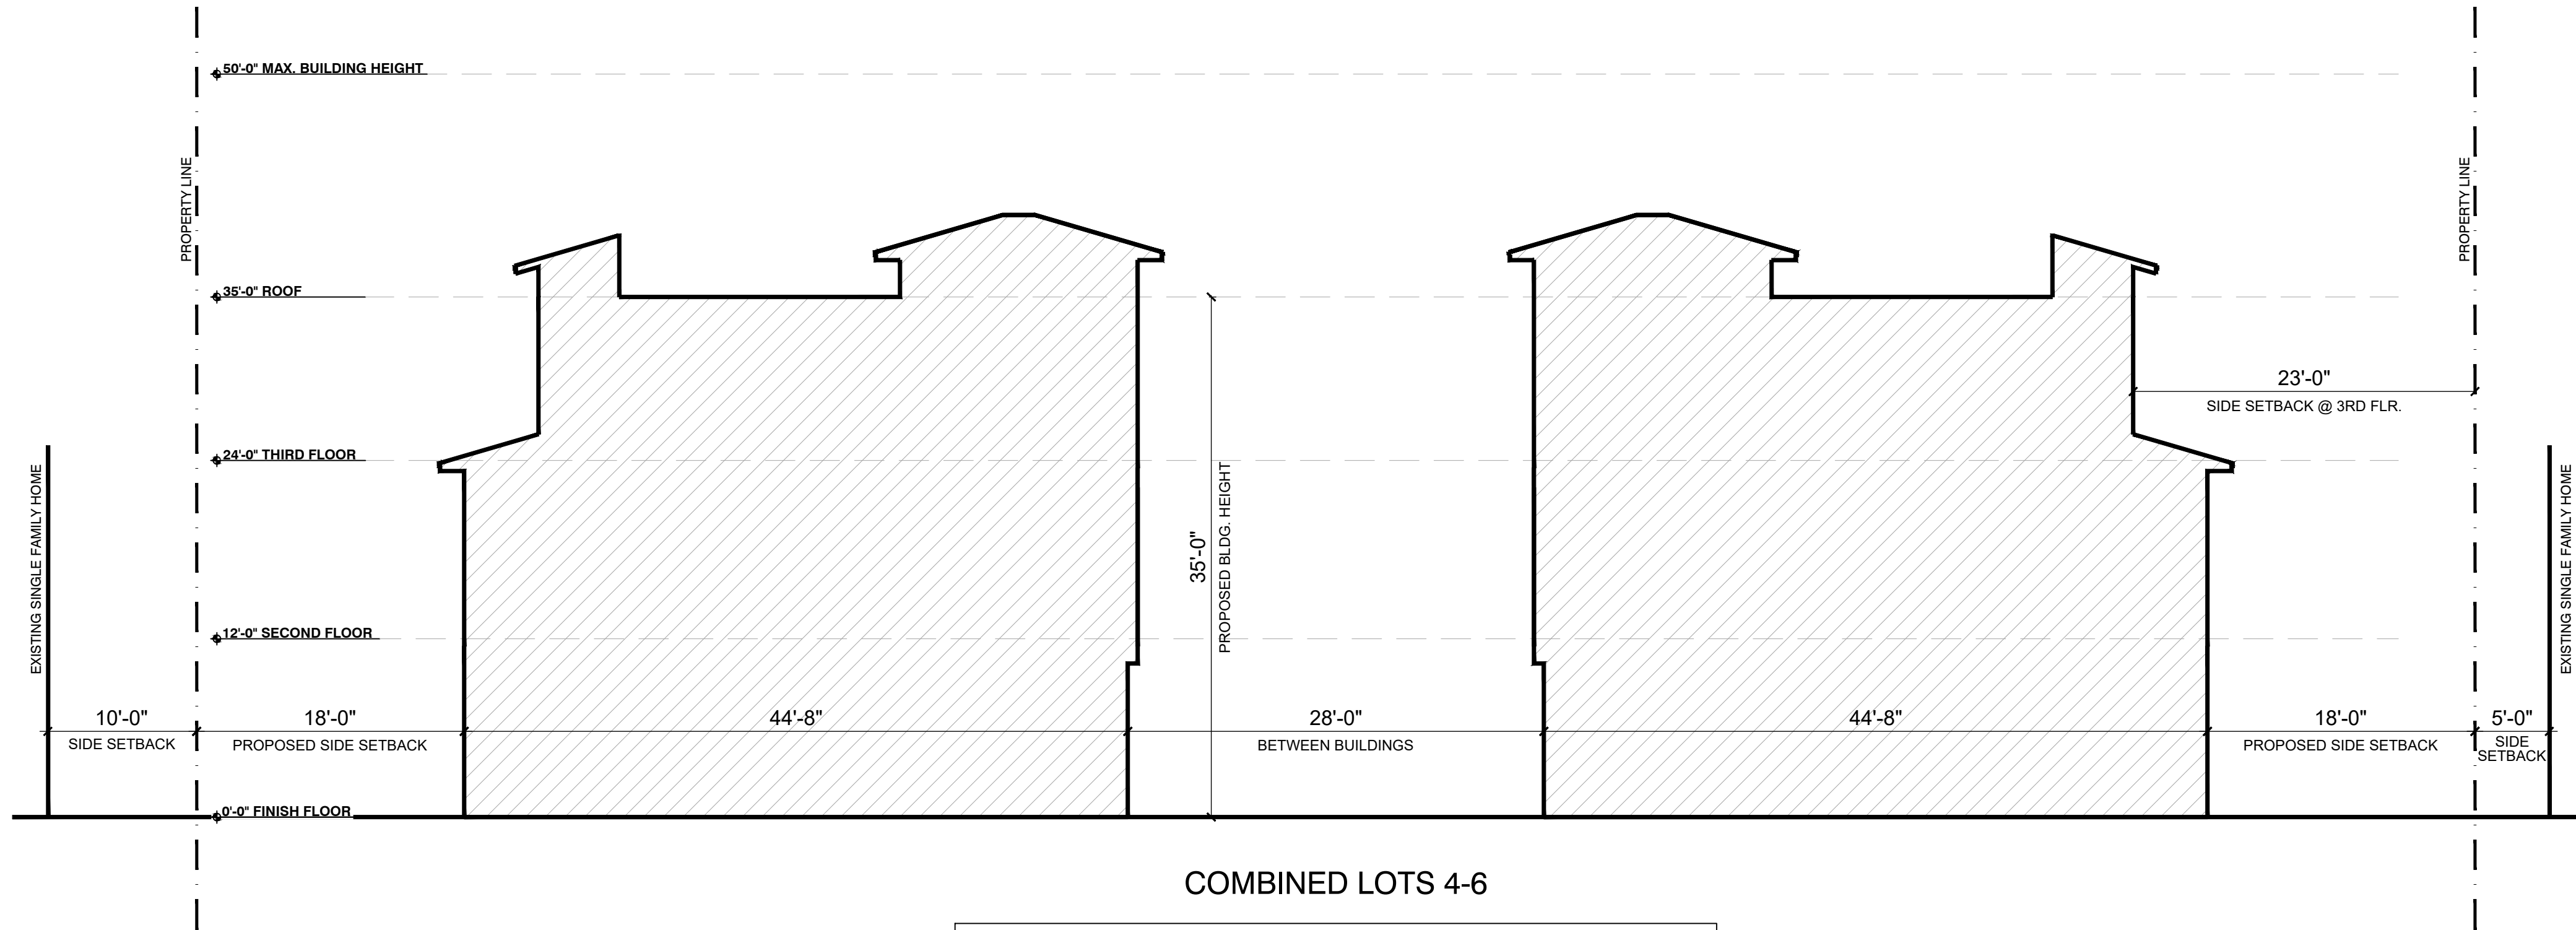

PROPOSED ZONE R-4 SINGLE LOT / 2 BUILDINGS

COMPARATIVE MASSING ANALYSIS

SCALE: 1/8"=1'-0"

ALL IDEAS, DESIGNS, ARRANGEMENTS, & PLANS INDICATED OR REPRESENTED BY THIS DRAWING ARE OWNED BY, & THE PROPERTY OF THE ARCHITECT & WERE CREATED, EVOLVED, & DEVELOPED FOR USE ON, & IN CONNECTION WITH THE SPECIFIED PROJECT. NONE OF SUCH IDEAS, DESIGNS, ARRANGEMENTS, OR PLANS SHALL BE USED BY, OR DISCLOSED TO ANY PERSON, FIRM, OR CORPORATION FOR ANY PURPOSE WHATSOEVER WITHOUT THE WRITTEN PERMISSION OF BRIAN RA BULLOCK, ARCHITECT. WRITTEN PERMISSIONS ON THESE DRAWINGS SHALL HAVE PRECEDENCE OVER SCALE DIMENSIONS. CONTRACTORS SHALL VERIFY & BE RESPONSIBLE FOR ALL DIMENSIONS & CONDITIONS ON THE JOB. THE ARCHITECT MUST BE NOTIFIED OF ANY VARIATIONS FROM THE DIMENSIONS AND CONDITIONS SHOWN BY THESE DRAWINGS. SHOP DETAILS OF ADEQUATE SCALE MUST BE SUBMITTED TO THE ARCHITECT FOR APPROVAL BEFORE PROCEEDING WITH FABRICATION ON ITEMS SO NOTED.

BY

DATE

REVISIONS

REV

The

Benedict

Bullock

Group, PA

ARCHITECTURE • PLANNING

1525 NW 3RD STREET, SUITE #1

DEERFIELD BEACH, FLORIDA 33442

PHONE: (561) 570-9500 FAX: (561) 570-9550

www.TBBO.net

VILLA ROYAL PALM

450/468 EAST ROYAL PALM ROAD

BOCA RATON, FLORIDA 33432

ARCHITECT'S SEAL

BRIAN BULLOCK, ARCHITECT

AR 95754

DIGITAL SIGNATURE

DATE

04/18/2024

DRAWN BY

AA

PROJECT NO.

B12429

COMPARATIVE MASSING ANALYSIS

A-110

SITE PLAN SUBMITTAL SET 7/18/2024