


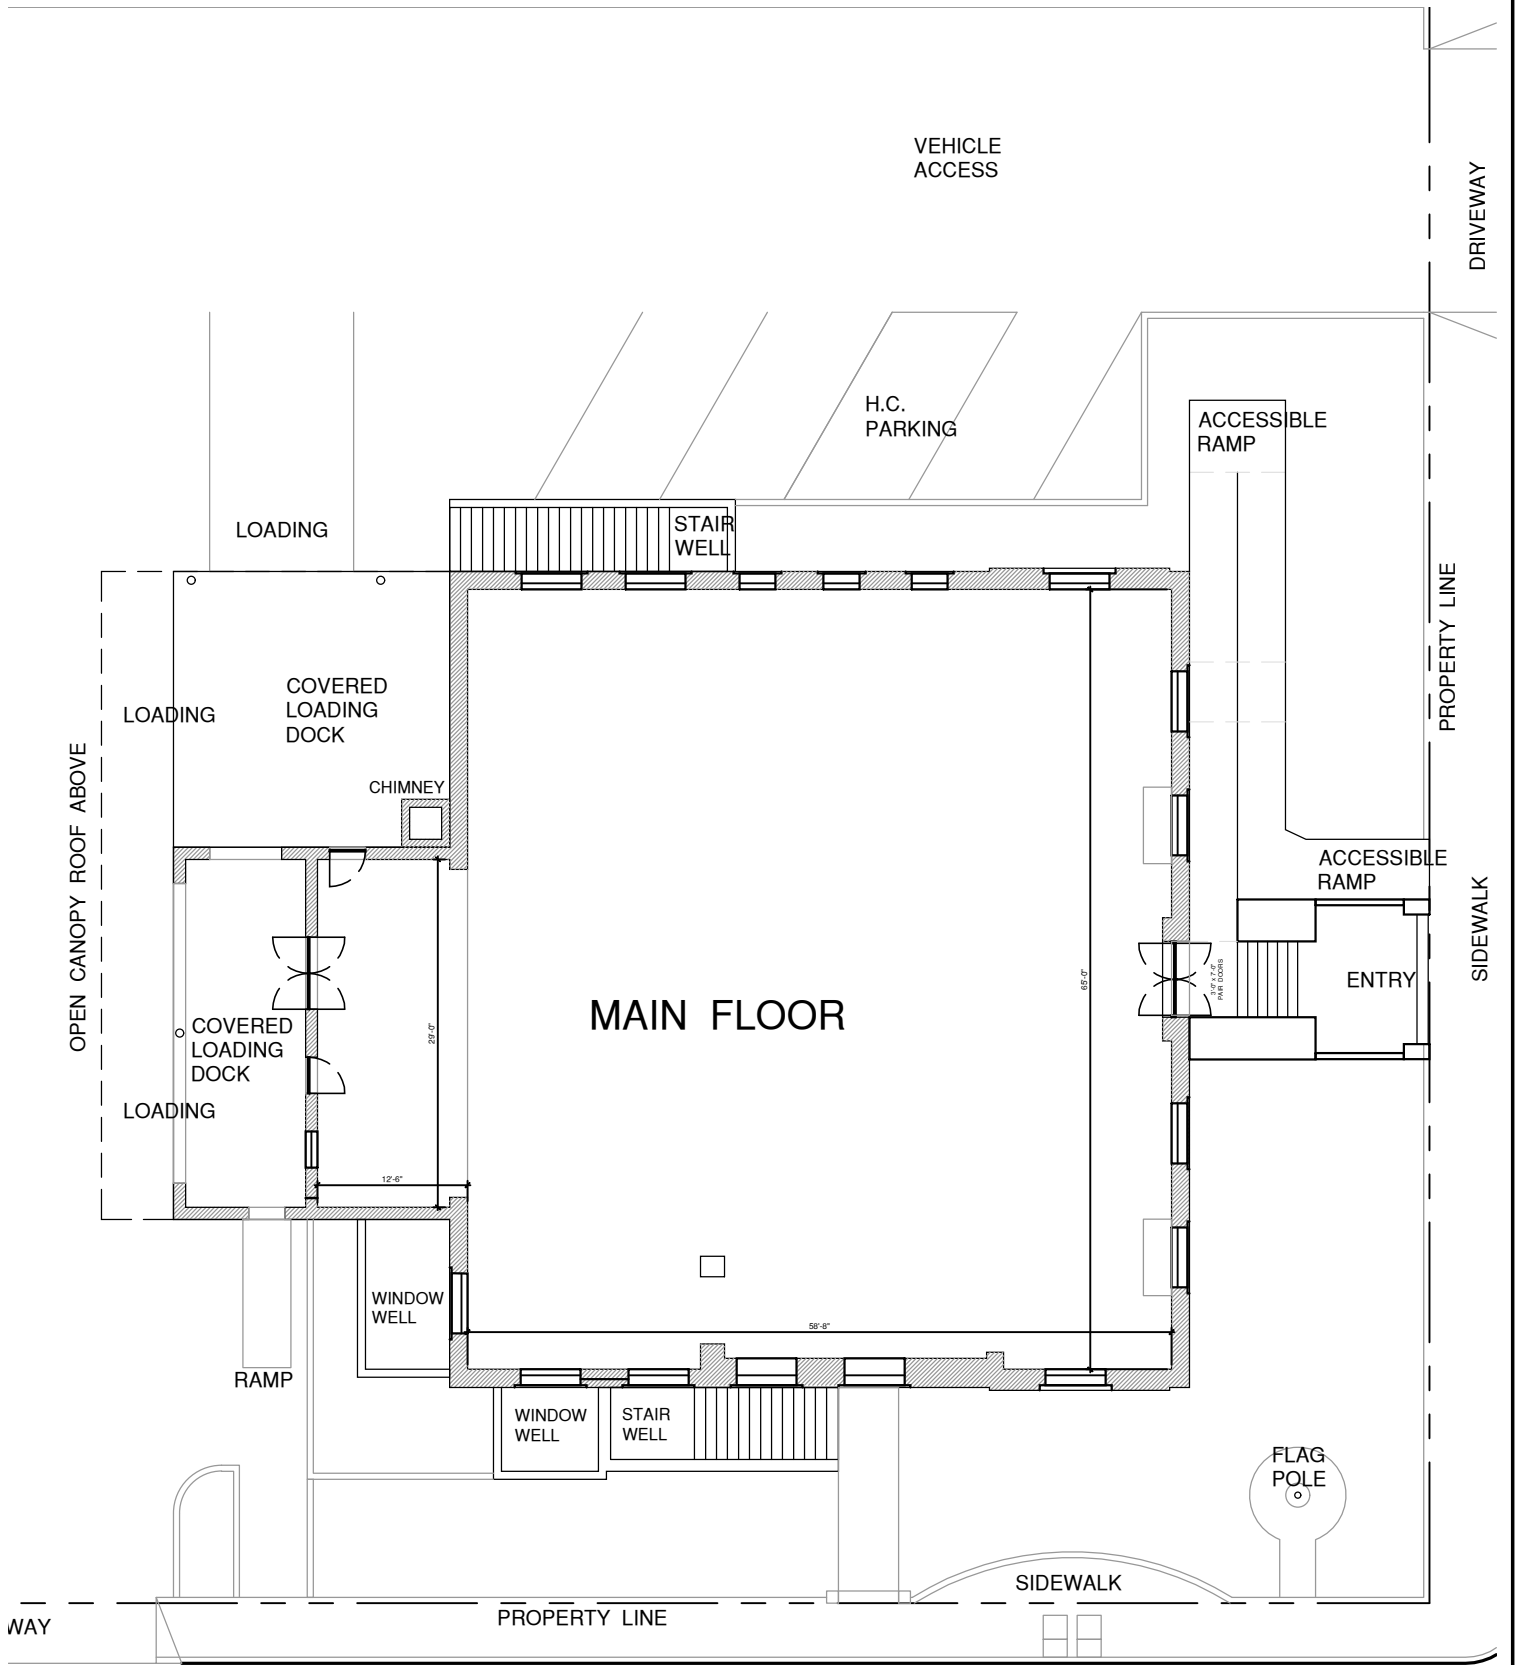

FLOOR PLAN

OLD POST OFFICE
224 NORTH OAK STREET
UKIAH, CA. 95482

DATE	11-03-23
SCALE	1/16"=1'-0"
DRAWN	AN
JOB	-
SHEET	2 of 3



STANDLEY STREET

