


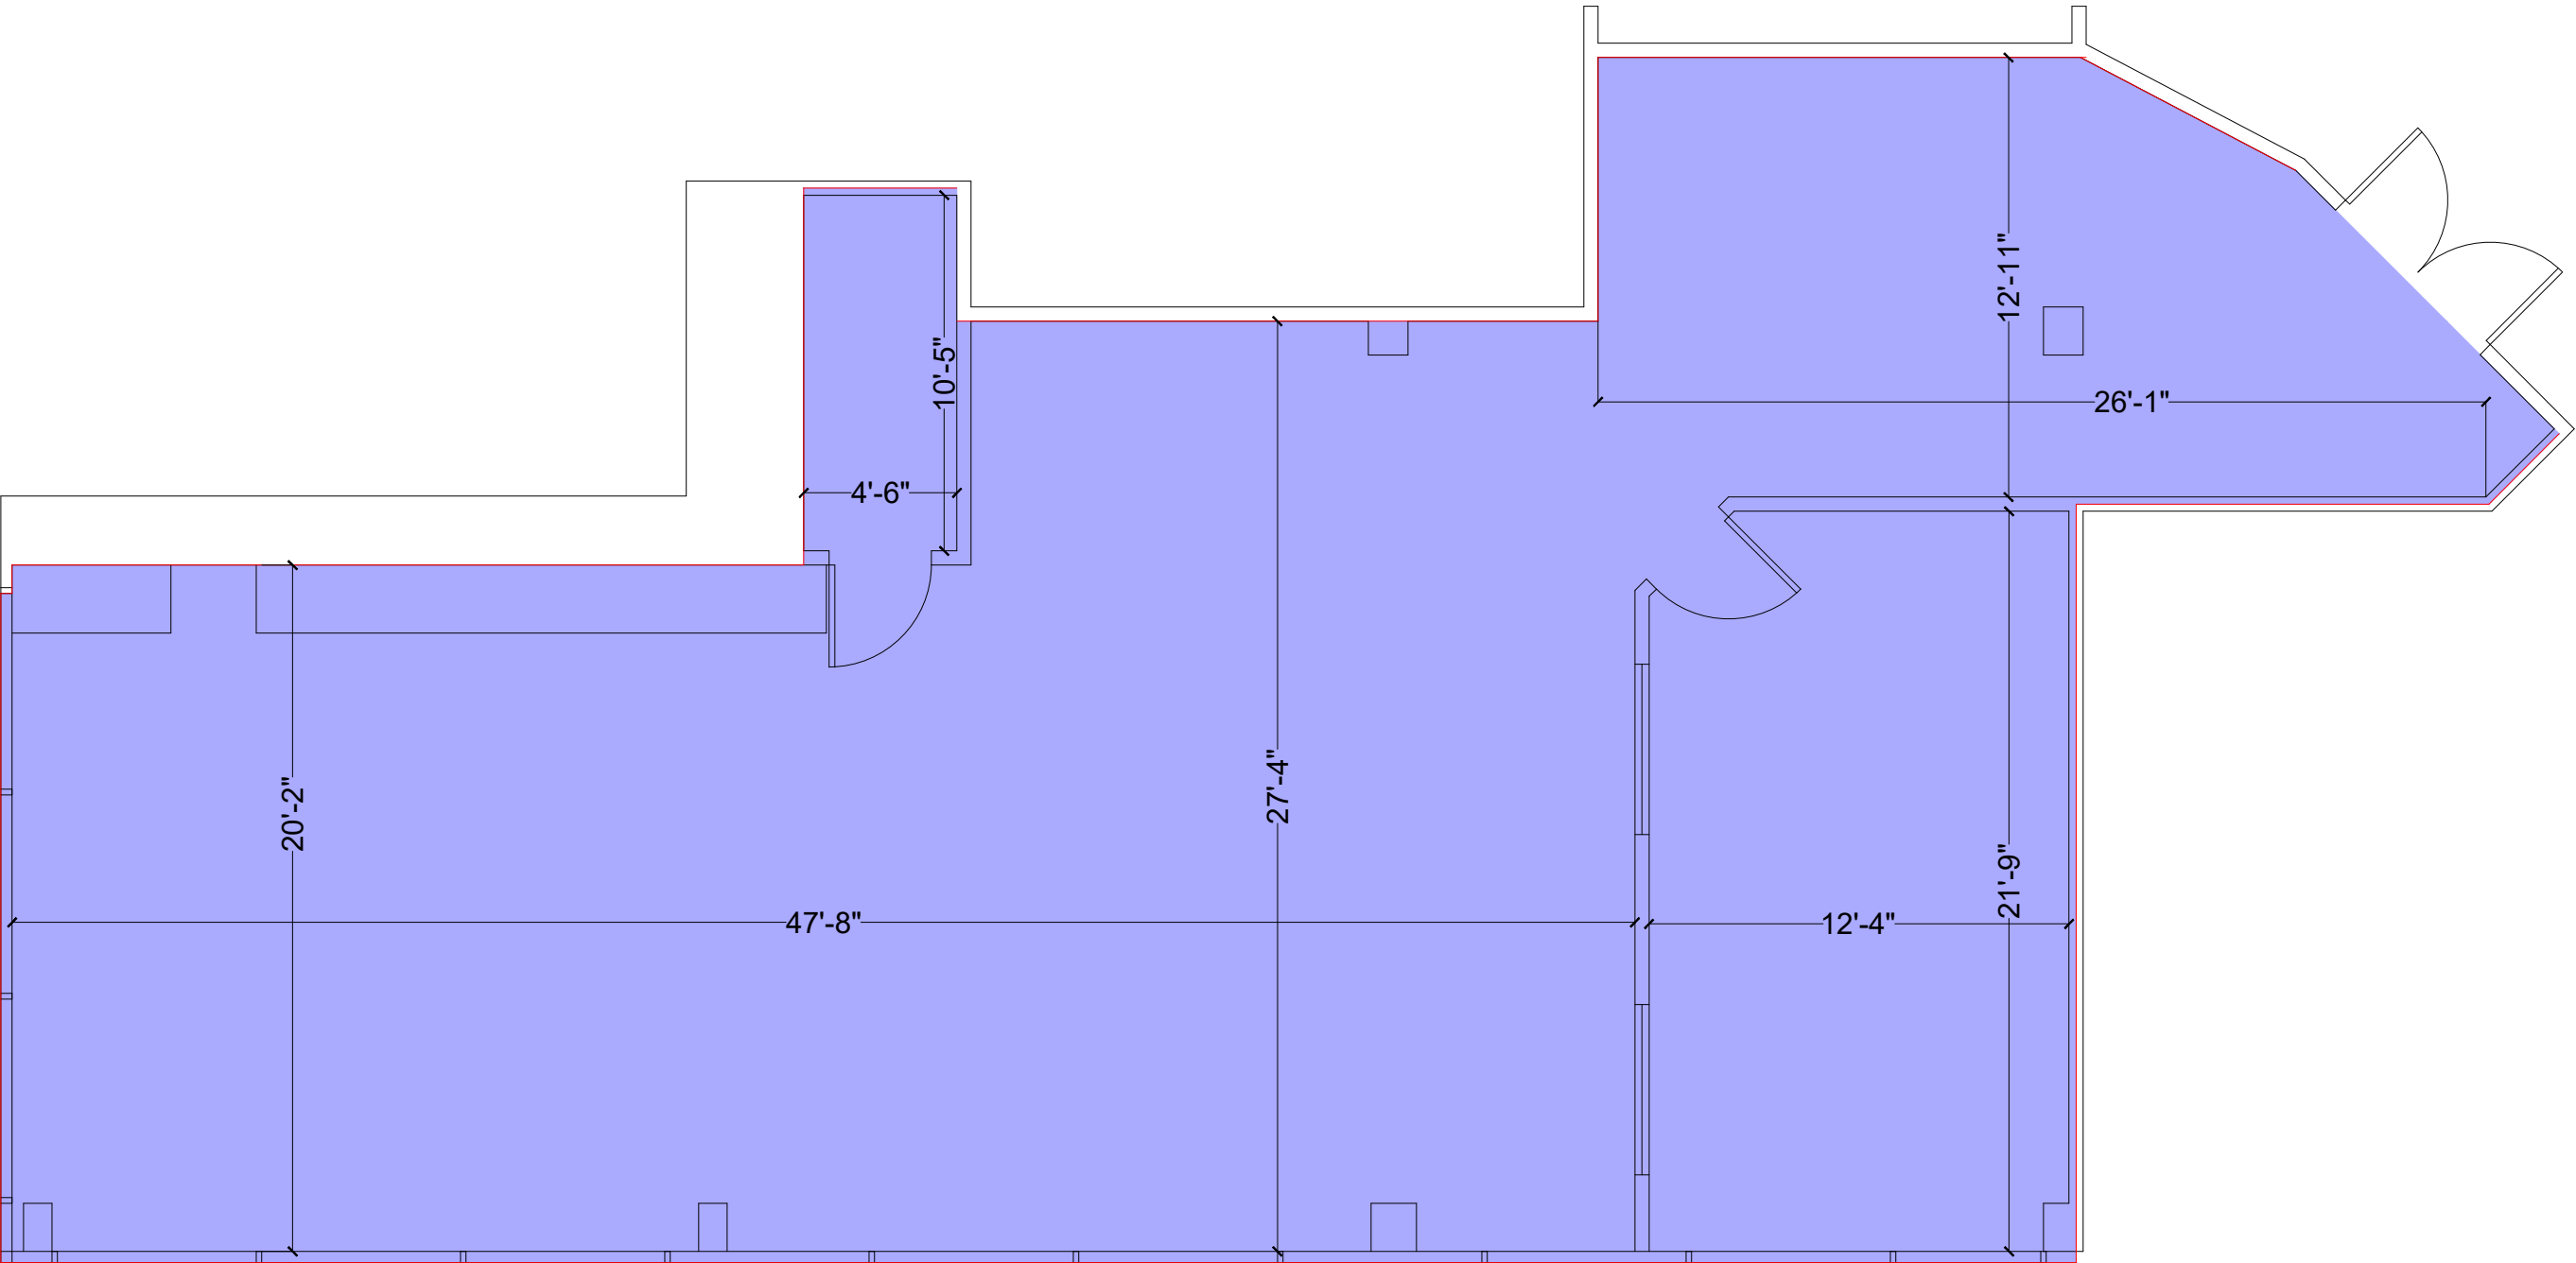

-Suite 200 - 1,762 Occupant Area Square Feet - Legacy Method A (2010)



ATLANTA
706.623.2384

ORLANDO
407.971.8688

TAMPA
727.548.9595

www.measureDYNAMICS.COM

PREPARED FOR:

PROJECT NAME:

CORPORATE SQUARE

28050 US HIGHWAY 19 NORTH
CLEARWATER, FLORIDA 33763

CLIENT APPROVAL:	
SIGNATURE:	
DATE:	

REVISIONS		
NO:	DATE:	DESCRIPTION

PROJECT NUMBER:
28050US19

DRAWN BY:
CLS

CHECKED BY:
DEA

DATE:
08/16/17

SCALE:
3/16" = 1'-0"

SHEET TITLE:

SUITE 200
FLOOR PLAN

SHEET NUMBER:

A1.04