


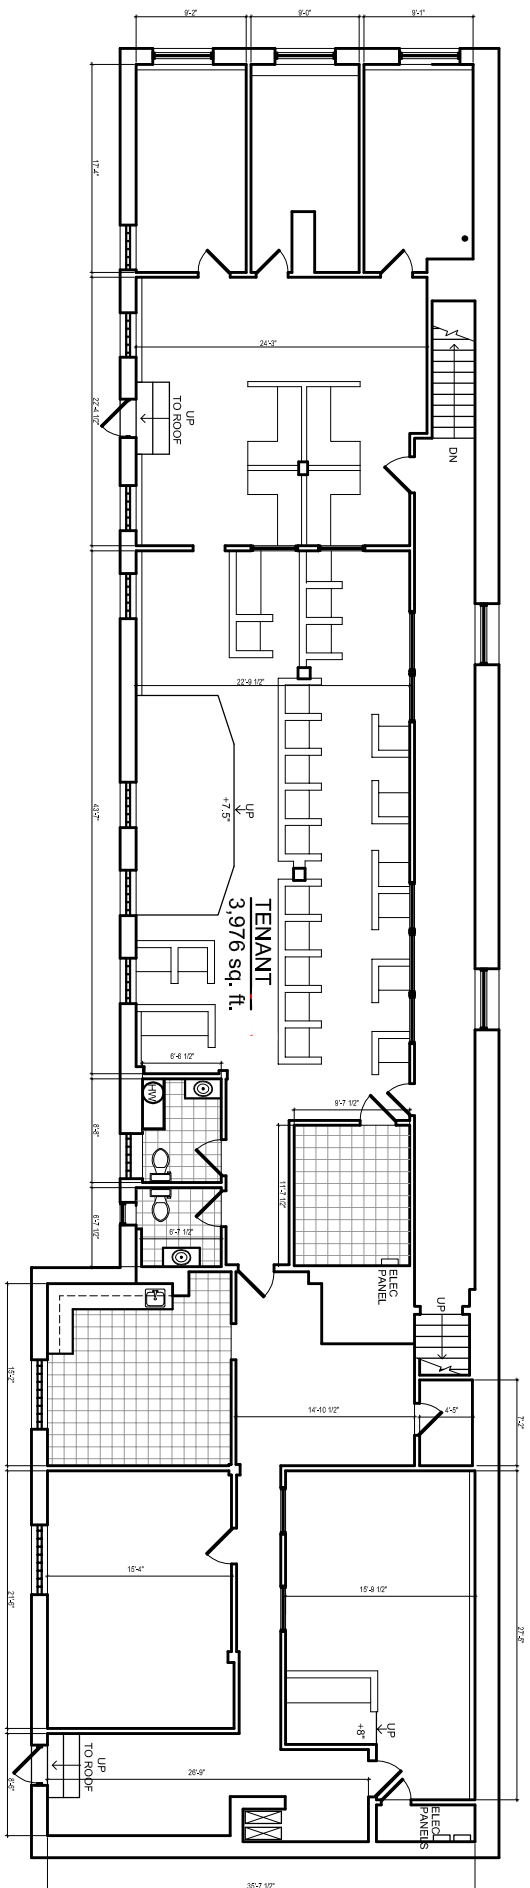

SECOND FLOOR PLAN
5543-5537 N. BROADWAY

SCALE 1/16"=1'-0"