


K:\2015\20214-0001 SURVEY\1 SITE\2020.03.09 - SURVEY FINAL.DWG / Plot Date: Mar 9, 2020 - 2:44 PM
Last Saved By: JFCX / Save Date: 3/9/2020 2:43:53 PM

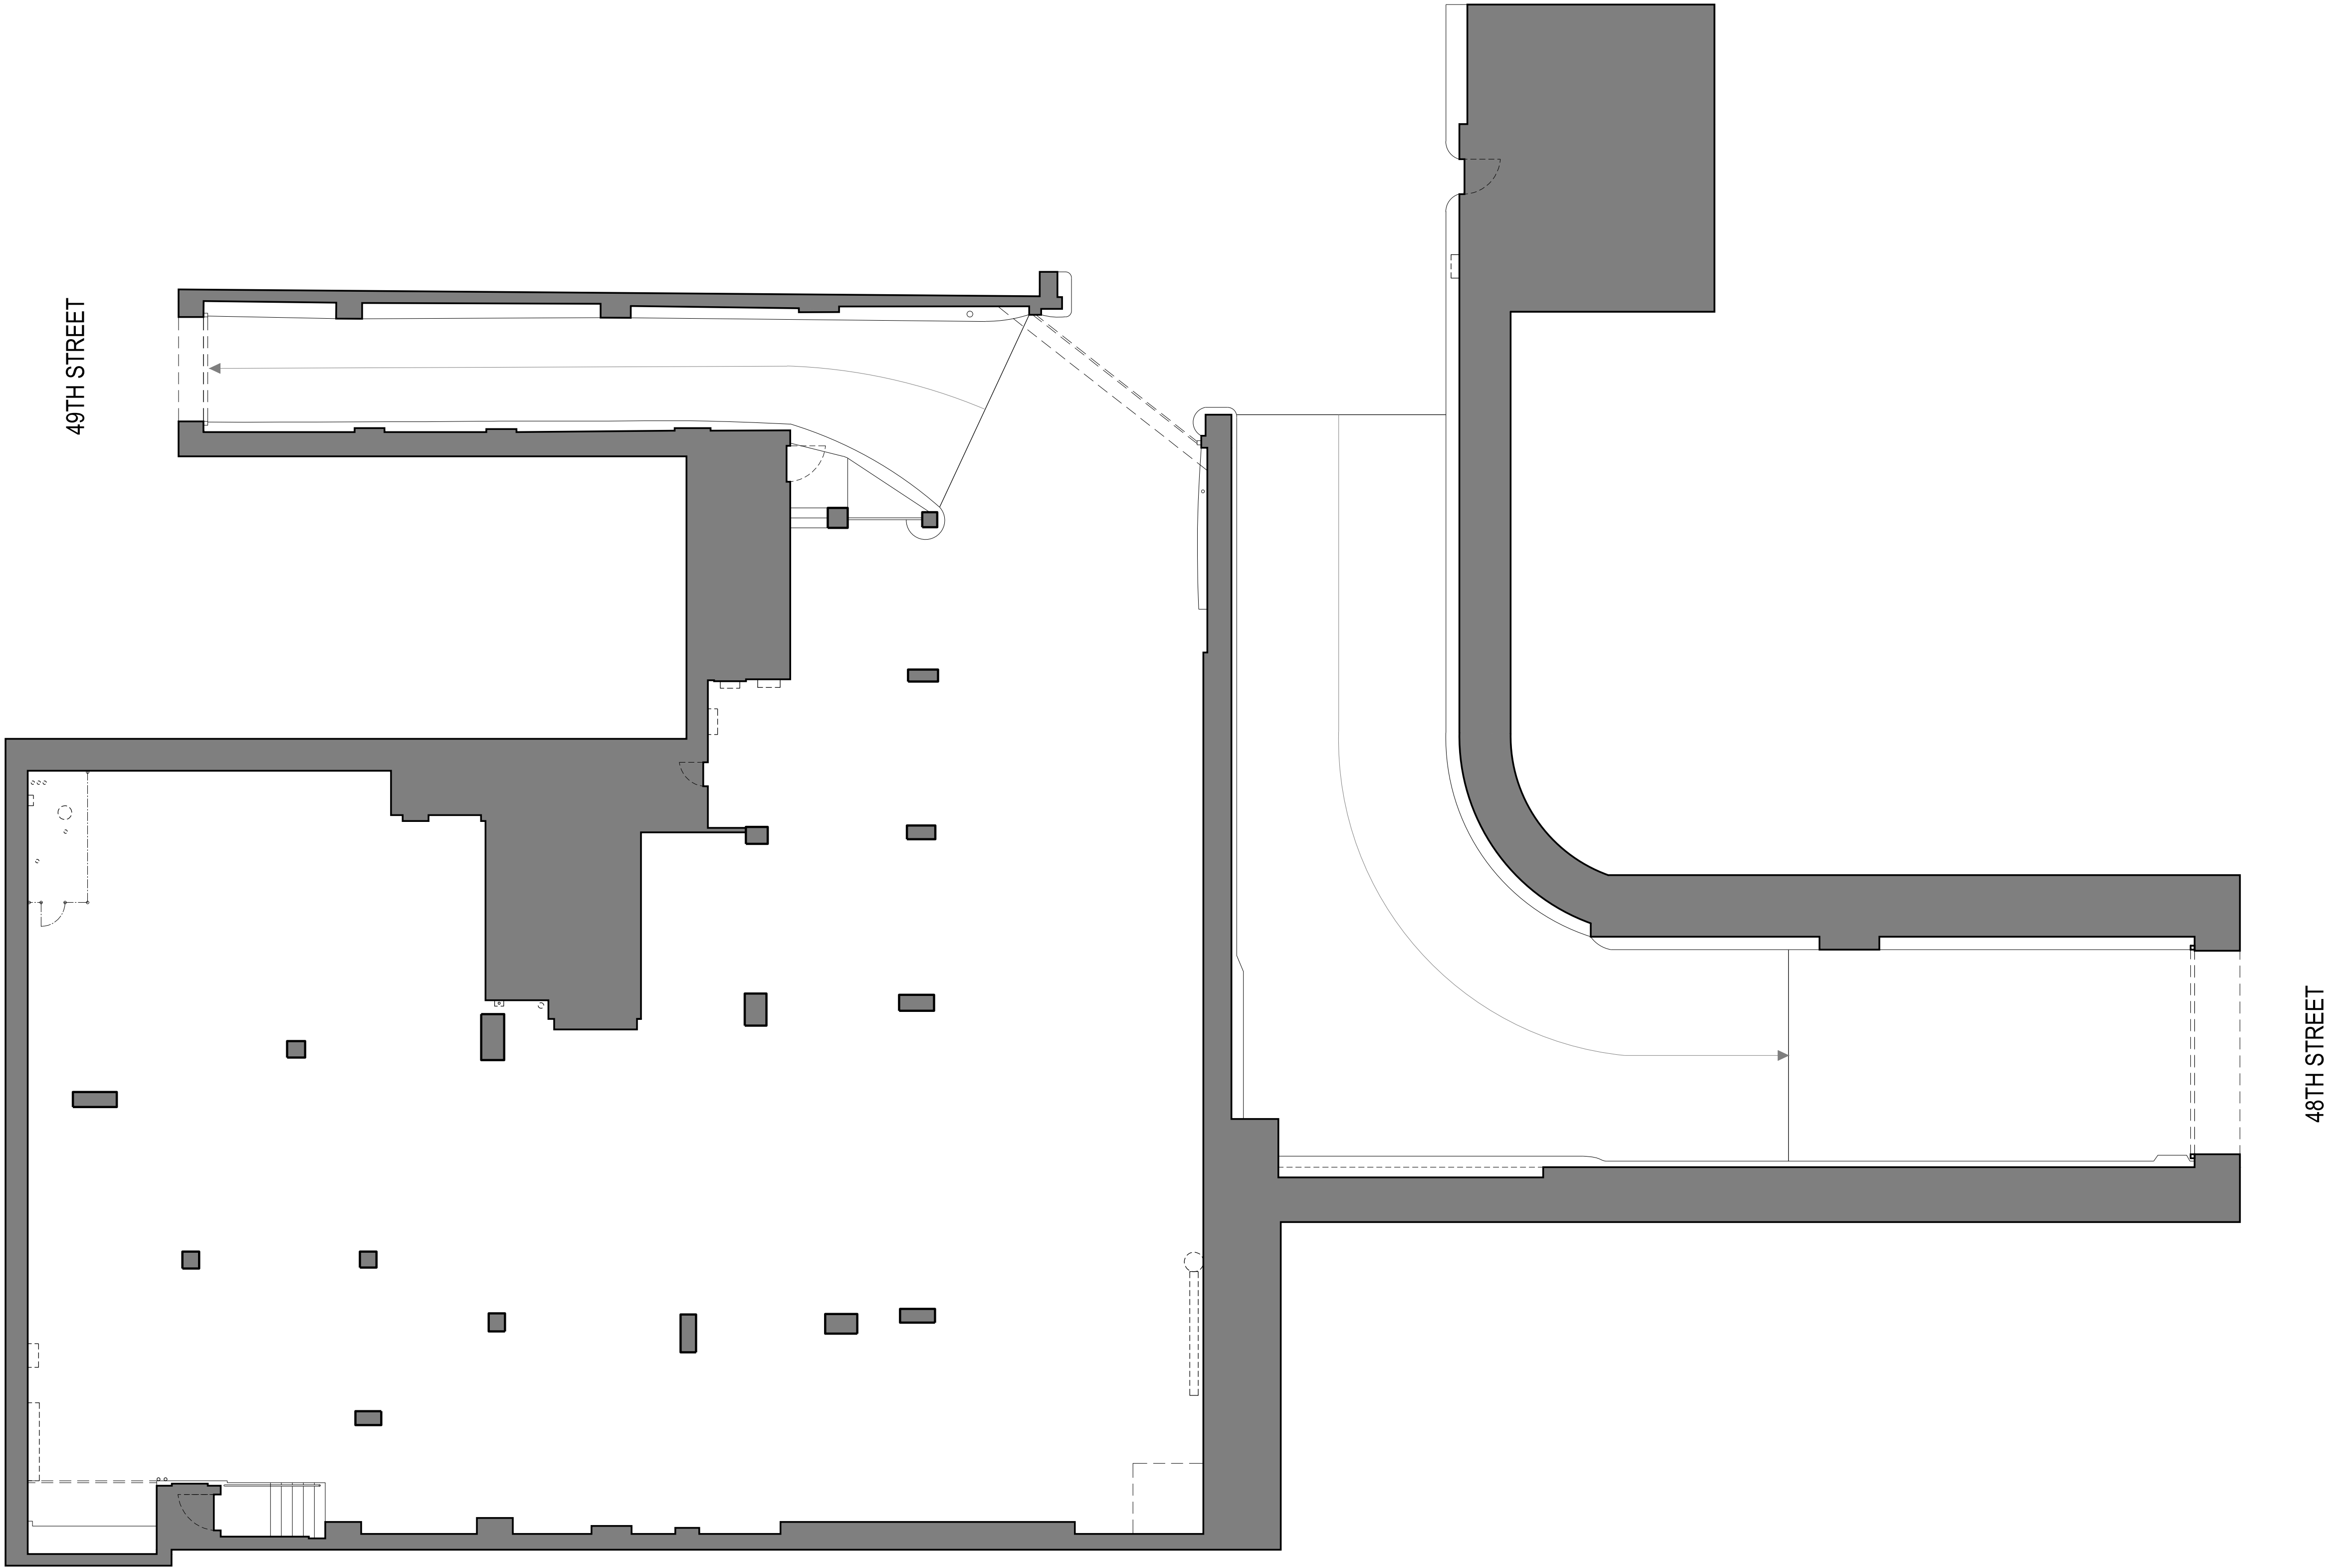

48TH STREET

49TH STREET

01	SURVEY ISSUANCE	2020.03.09	JF
NO.	REVISION	DATE	BY

TPGArchitecture

TPG ARCHITECTURE, LLP
31 PENN PLAZA
132 WEST 31ST STREET, 5TH FLOOR, NEW YORK, NY 10001
212.768.0800 | TPGARCHITECTURE.COM

IN CONSIDERATION OF RECEIVING DRAWINGS FROM TPG ARCHITECTURE LLP IN AN ELECTRONIC FORM, THE RECIPIENT AGREES, TO THE FULLEST EXTENT PERMITTED BY LAW, TO HOLD HARMLESS AND INDEMNIFY TPG ARCHITECTURE LLP FROM AND AGAINST ALL CLAIMS, LIABILITIES, LOSSES, DAMAGES, AND COSTS, INCLUDING BUT NOT LIMITED TO ATTORNEYS FEES, ARISING OUT OF, OR IN ANY WAY CONNECTED WITH THE USE, RE-USE, MIS-USE, MODIFICATION, OR MISINTERPRETATION OF THE MACHINE-READABLE INFORMATION PROVIDED BY TPG ARCHITECTURE LLP UNDER THIS AGREEMENT.

PROJECT
SWIFT PARK (PARKING LOT) - SURVEY
330 EAST 49TH STREET
NEW YORK, NY 10017

DRAWING
FLOOR PLAN

SEAL	DATE	03.09.2020
	PROJECT NO.	1520214-00
	SCALE	1/8" = 1'-0"
	CAD FILE NO.	DOB PAGE
DWG NO.		S-0.0

NYC DOB NO.

ALL CEILING DIMENSIONS AND ELEMENTS ARE SHOWN FOR REFERENCE ONLY AND HAVE NOT BEEN SURVEYED IN DETAIL.

[illegible]

TPGarchitecture

TPG ARCHITECTURE, LLP
31 PENN PLAZA
132 WEST 31ST STREET, 5TH FLOOR, NEW YORK, NY 10001
212.768.0800 | TPGARCHITECTURE.COM

PROJECT
SWIFT PARK (PARKING LOT) - SURVEY
330 EAST 49TH STREET
NEW YORK, NY 10017

SEAL	DATE 03.09.2020	
	PROJECT NO. 1520214-00	
	SCALE 1/8" = 1'-0"	
	CAD FILE NO.	DOB PAGE
	DWG NO. S-2.0	

X:\2011520214-00104_SURVEY1 SITE\2020.03.09 - SURVEY FINAL.DWG / Plot Date: Mar, 9, 2020 - 2:44 :PM
Last Saved By: JFOX / Save Date: 3/9/2020 2:43:53 PM