


1

Ground

1 : 100

New Proposed Entrance from West Street

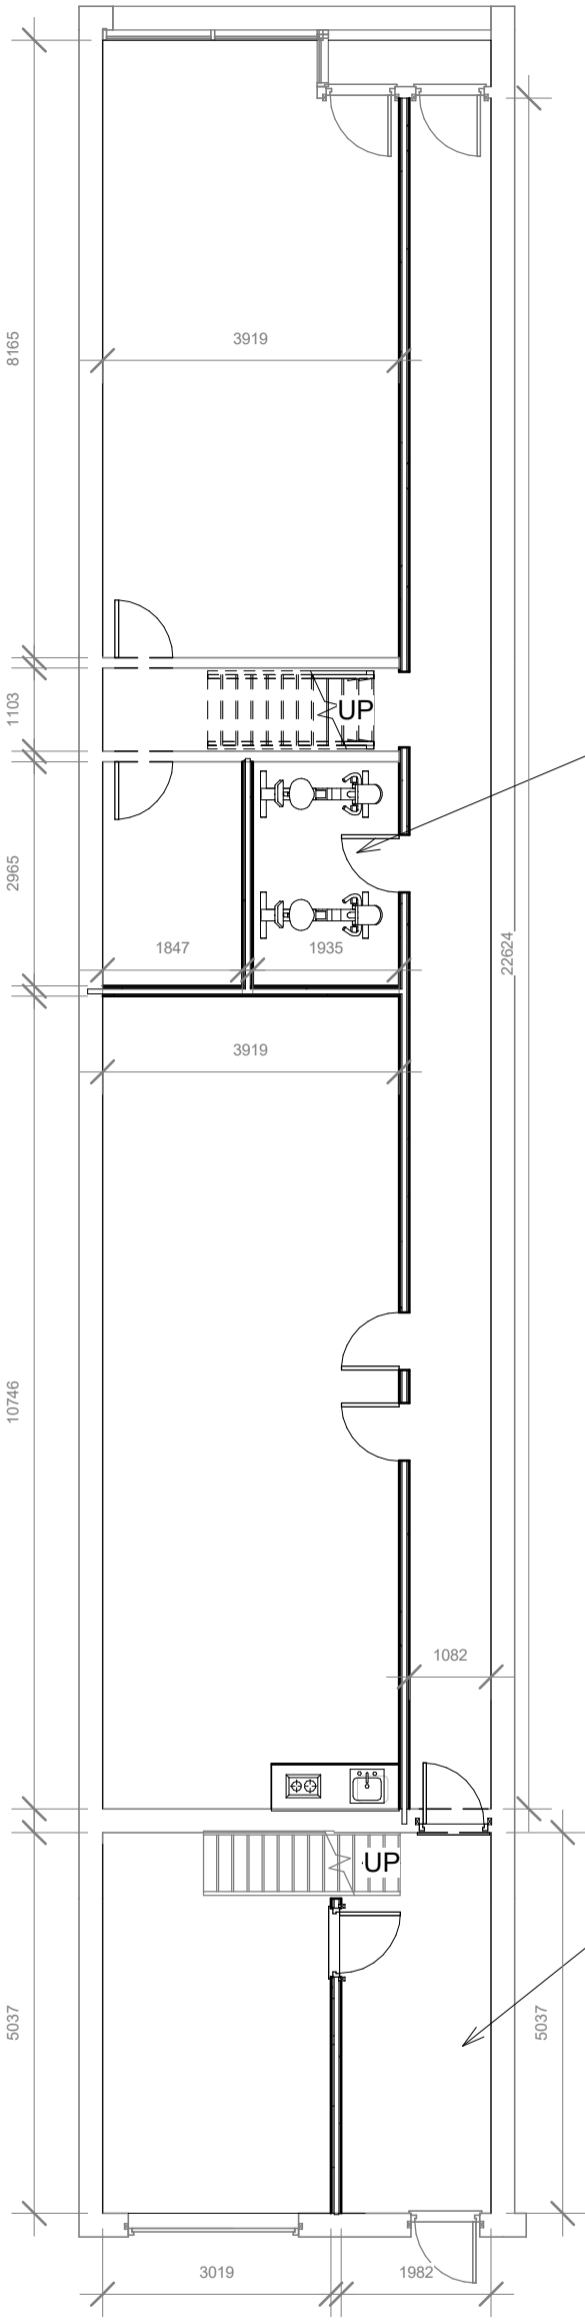

Extra storage for flats and or shop


Bins and Bikes

1:500		50
1:200		20
1:100		10
1:50		5




PROJECT	98 West Street PO16 0EP		CLIENT	
	Date	Issue Date	Scale (@ A3)	1 : 100
SHEET	Ground Floor Plans		Drawn by	SW
	Checked by	SR	DRAWING NUMBER	P100
			REV	

1 1st Floor
1 : 100

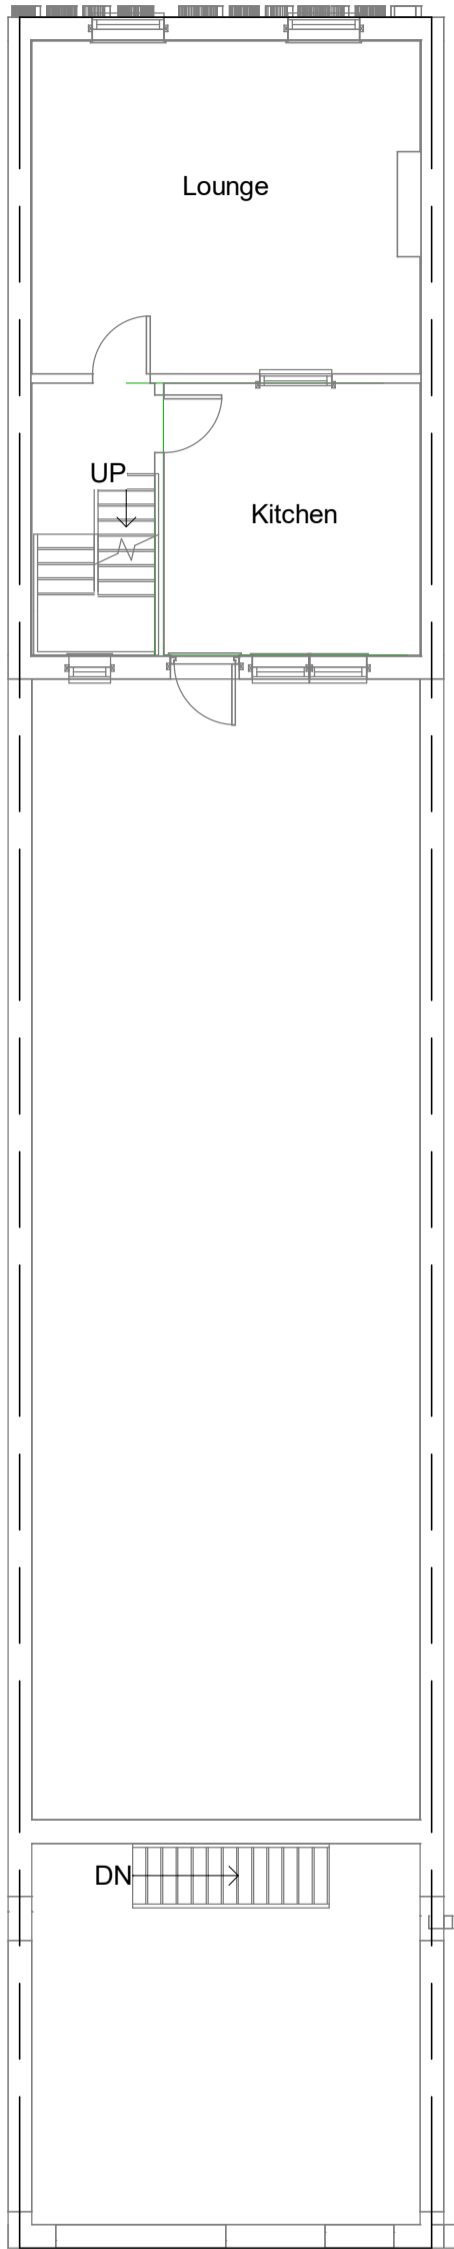

2 1st Floor Proposed
1 : 100

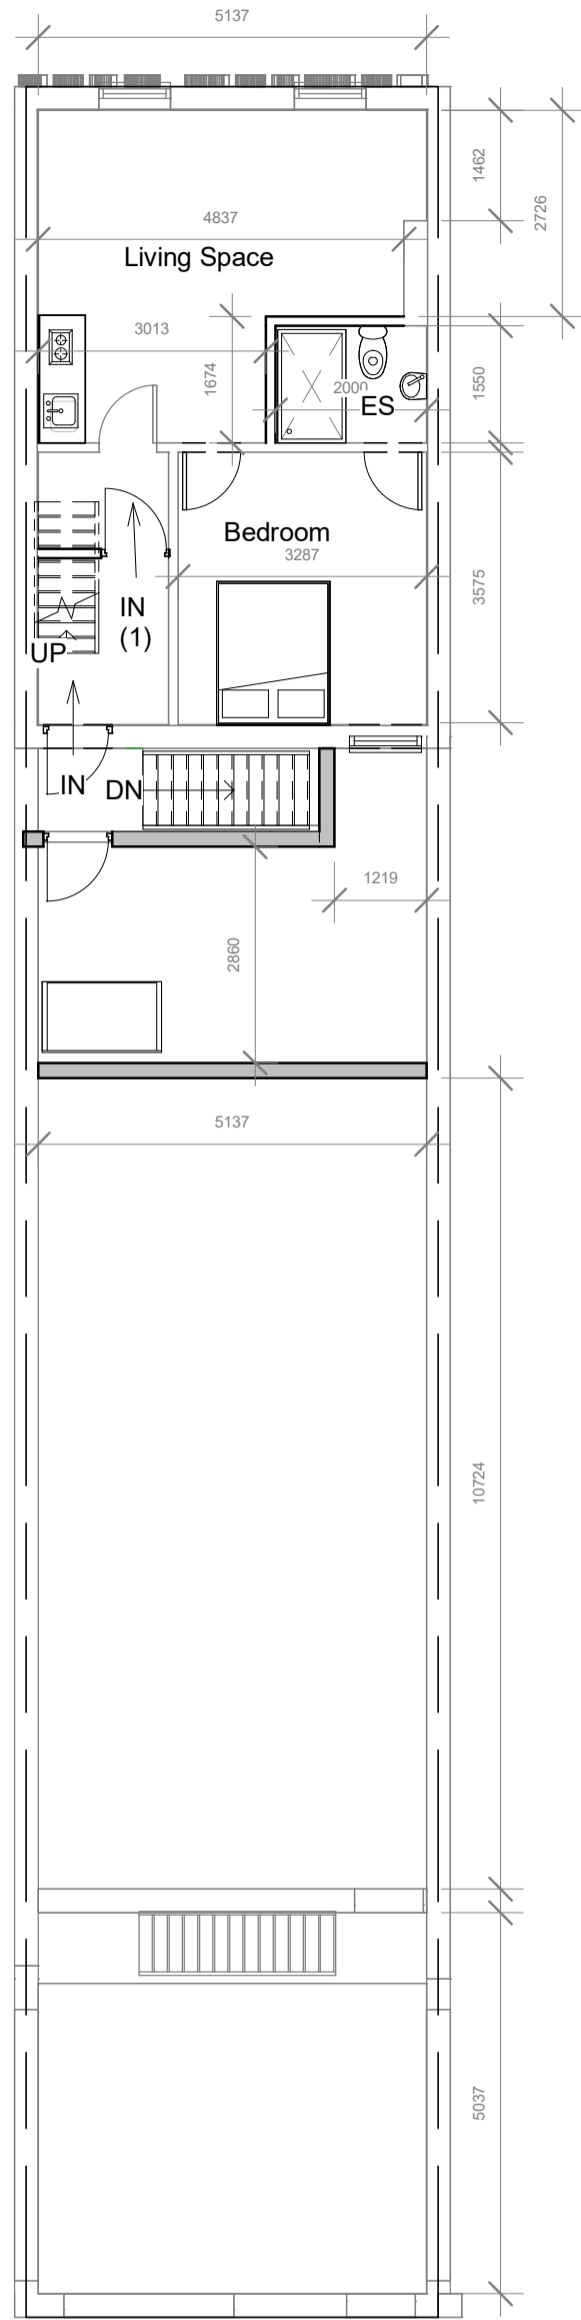


1:500		50
1:200		20
1:100		10
1:50		5




PROJECT	98 West Street PO16 0EP			CLIENT	
	Date	Issue Date	Scale (@ A3)	1 : 100	
SHEET	First Floor Plan Proposed			Drawn by	SW
	Checked by	SR	DRAWING NUMBER	P101	
				REV	

1 2nd Floor
1 : 100

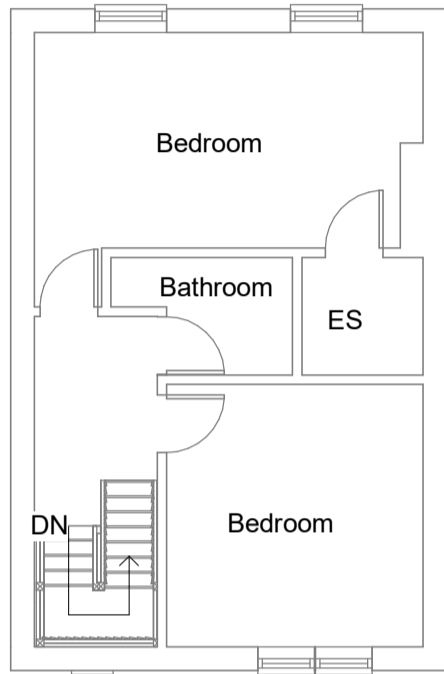

2 2nd Floor Proposed
1 : 100

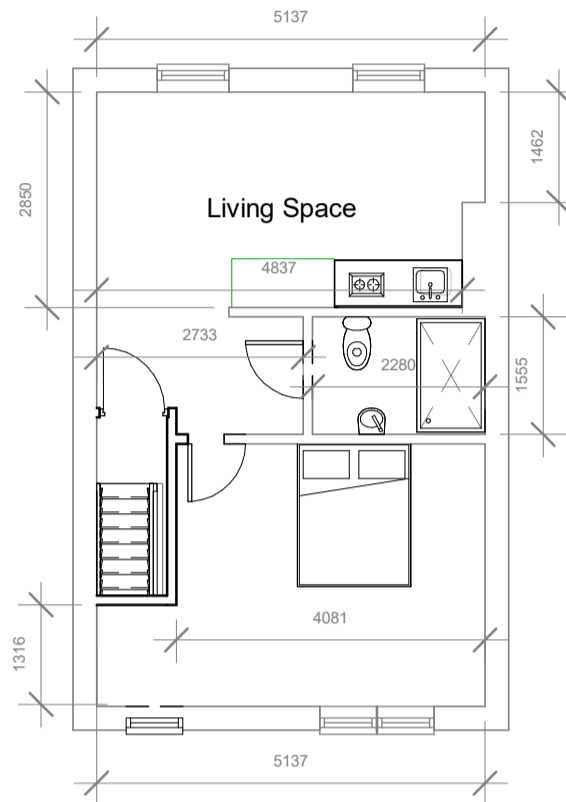



1:500		50
1:200		20
1:100		10
1:50		5



PROJECT	98 West Street PO16 0EP			CLIENT			
	Date	Issue Date	Scale (@ A3)	1 : 100			
SHEET	Second Floor			Drawn by	SW	DRAWING NUMBER	REV
	Checked by	SR	P101a				

Existing Site Plan

Proposed Site Plan

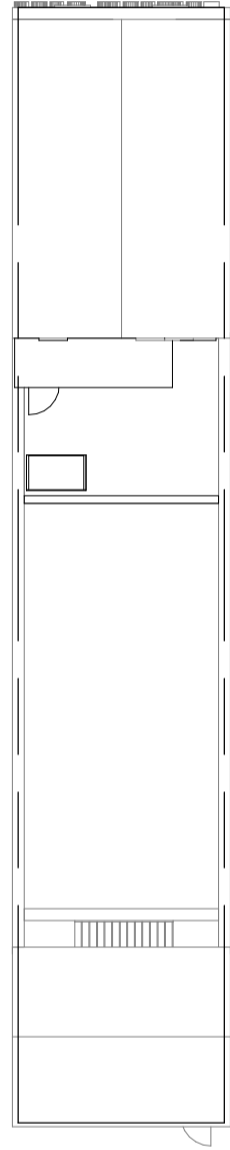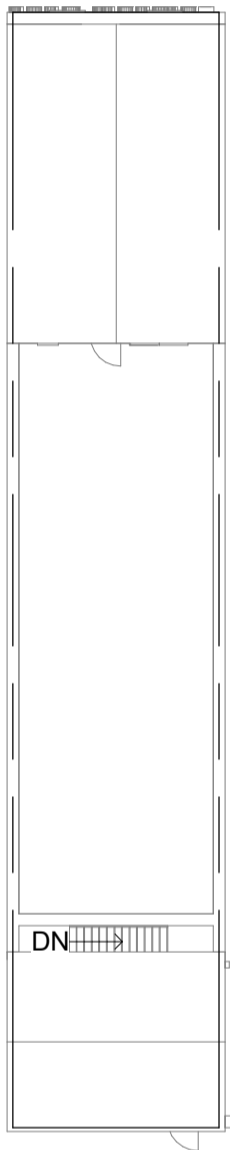

1 Site
1 : 200

2 Site Proposed
1 : 200

1:500		50
1:200		20
1:100		10
1:50		5



PROJECT	98 West Street PO16 0EP		CLIENT
SHEET	Site & Roof Plans		Date
			Issue Date
			Scale (@ A3)
			1 : 200
	Drawn by	SW	DRAWING NUMBER
	Checked by	SR	P102
			REV




**North Elevations
Proposed**

**North Elevations
Existing**




1 North
1 : 100

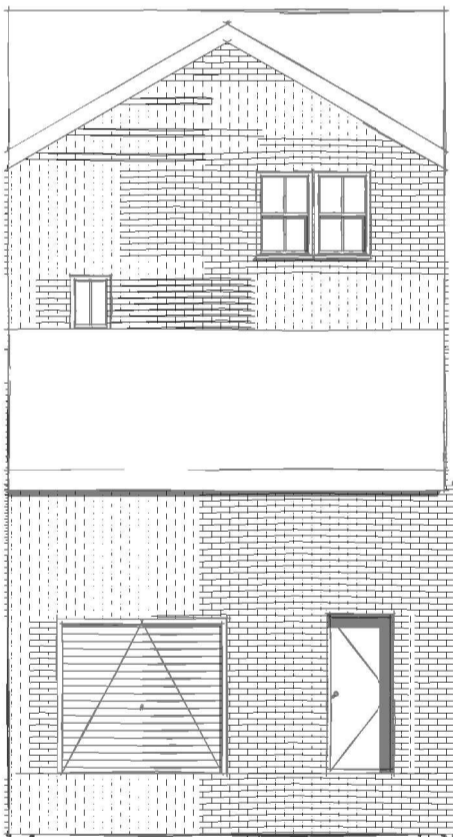

**South Elevations
Existing**

**South Elevations
Proposed**

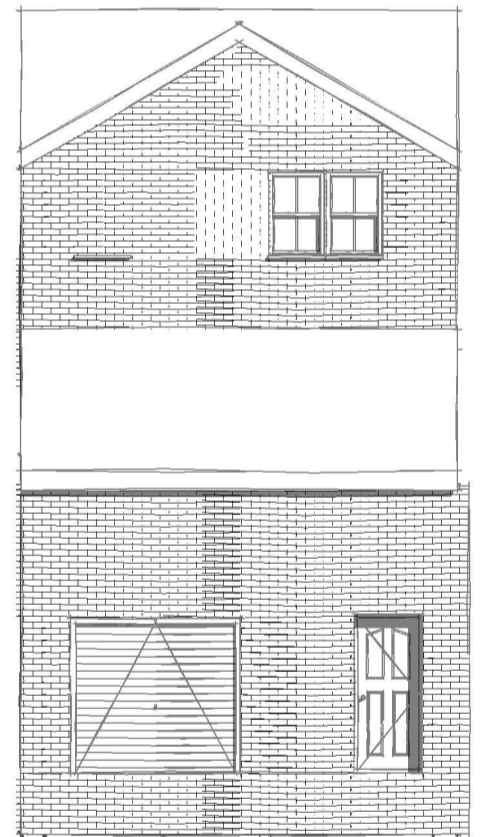


2 South
1 : 100

1:500		50
1:200		20
1:100		10
1:50		5



PROJECT	98 West Street PO16 0EP		CLIENT	
SHEET	N&S Elevations		Date	Issue Date
			Scale (@ A3)	1 : 100
			Drawn by	SW
			Checked by	SR
			DRAWING NUMBER	P103
			REV	

98 West Street PO16 0EP

 

Plan Produced for: Parkers Design
 Date Produced: 31 Mar 2021
 Plan Reference Number: TQRQM21090085513693
 Scale: 1:500 @ A4


© Crown copyright and database rights 2019 OS 100042766

1:500		50
1:200		20
1:100		10
1:50		5



PROJECT	98 West Street PO16 0EP			CLIENT
	Date	Issue Date	Scale (@ A3)	
SHEET	Block Plan			Drawn by SW
	Checked by SR	DRAWING NUMBER P106		REV

98 West Street PO16 0EP - Location Plan

 

Plan Produced for: Parkers Design

Date Produced: 31 Mar 2021

Plan Reference Number: TQRQM21090085551583

Scale: 1:1250 @ A4

© Crown copyright and database rights 2019 OS 100042766

1:500		50
1:200		20
1:100		10
1:50		5



PROJECT	98 West Street PO16 0EP			CLIENT
SHEET	Location	Date	Issue Date	Scale (@ A3)
		Drawn by SW	DRAWING NUMBER	
		Checked by SR	P107	REV