


PRATT AVENUE

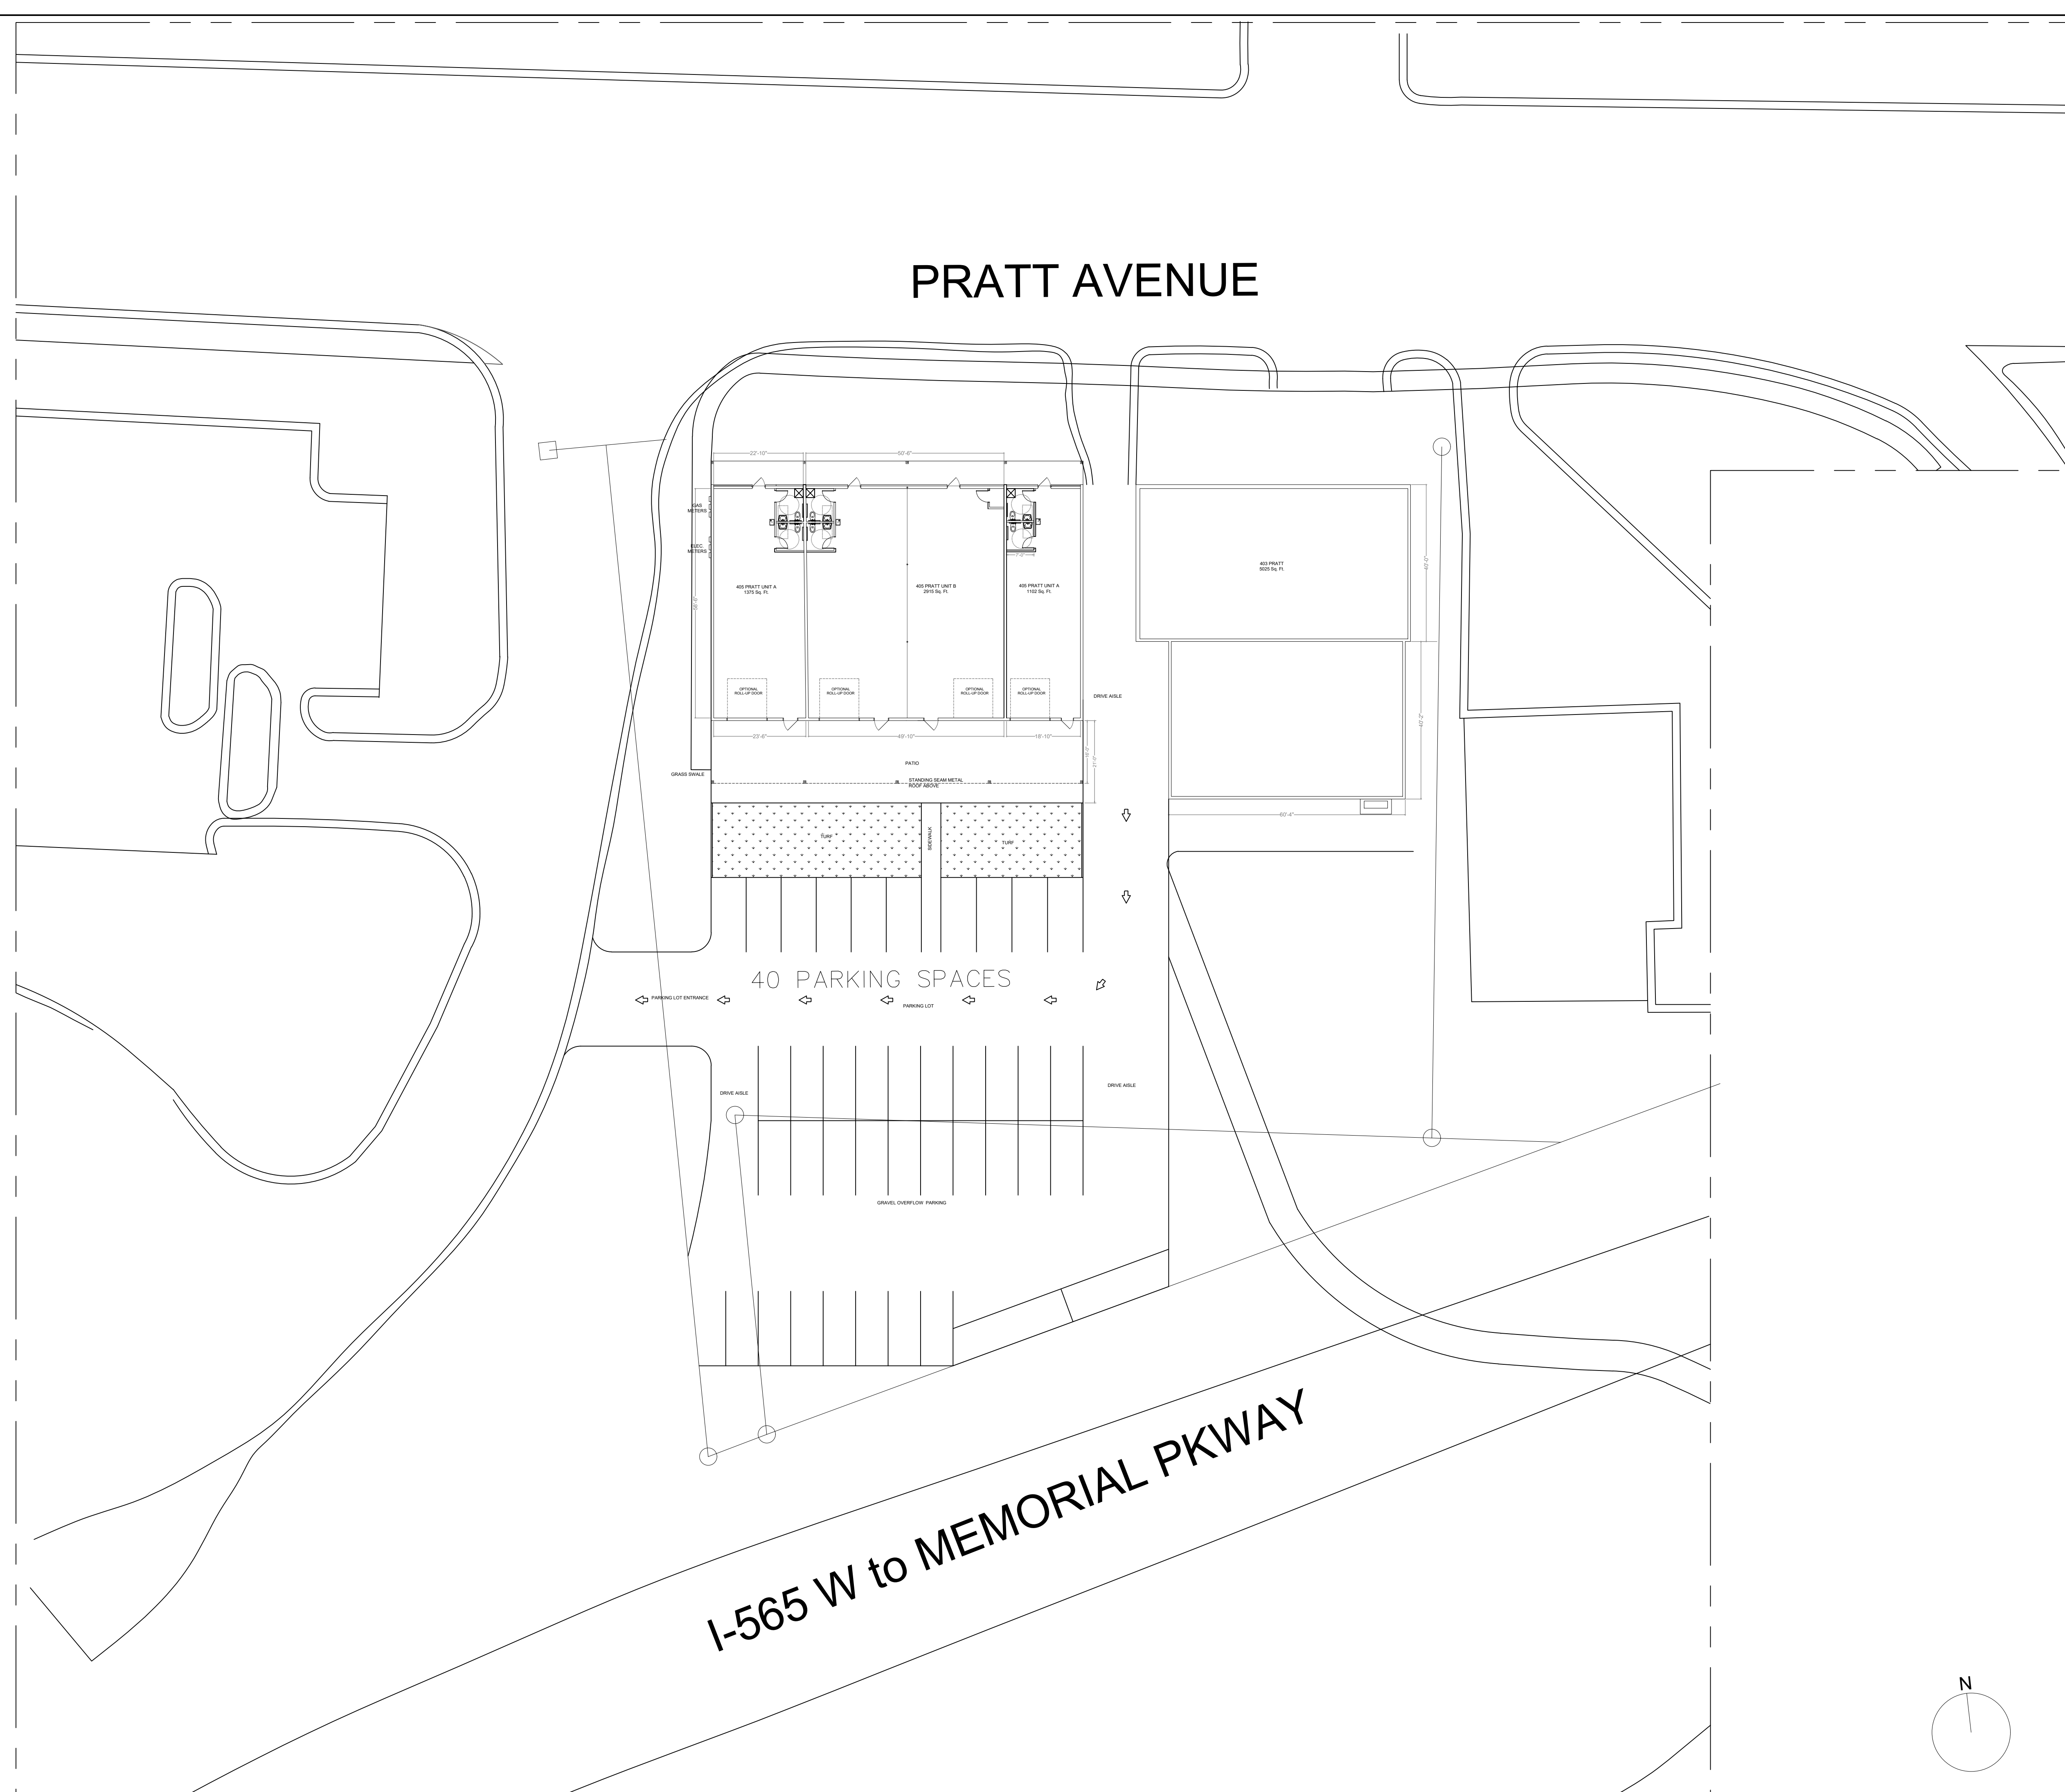

BUILDING RENOVATION

405 PRATT AVE NW, HUNTSVILLE, AL 35801
 SITE PLAN

REFERENCES

NO.	REFERENCE NO.	NO. OF SHEETS	REV.	DATE
1				
2				
3				
4				

REVISIONS


REV. NO.	DESCRIPTION	APPROVAL	DATE

CREATION DATE: OCT. 8, 2024

SCALE : 1" = 20'-0"

DRAWING TITLE

SITE PLAN

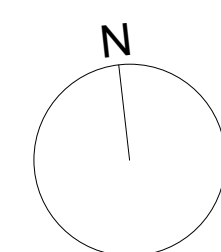

I-565 W to MEMORIAL PKWY