



LEGEND

EXISTING WALLS	NEW WALLS	LOW DEMO WALLS
NEW RELOCATED DOOR	NRA	

ISSUE DATES



1	09-21-2022	ISSUE FOR REVIEW

PARK TEN
 16420 PARK TEN HOUSTON, TX 77084
 SUITE 580

PROJECT:	927-PARK TEN
PLLOT SCALE:	1/8" = 1'-0"
CHECKED BY:	WM
FILE NAME:	927-PARK TEN

SHEET TITLE
EXISTING PLAN

SHEET NUMBER
EX-1

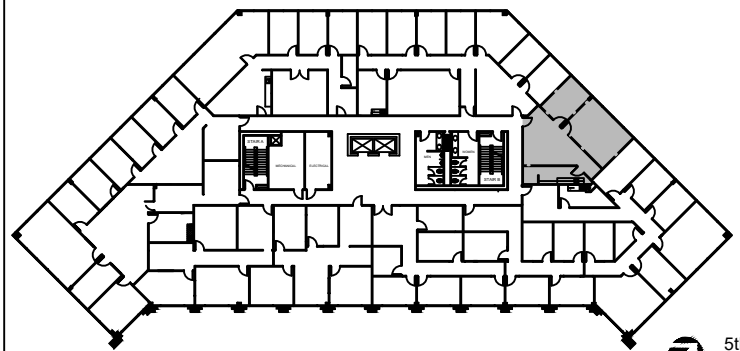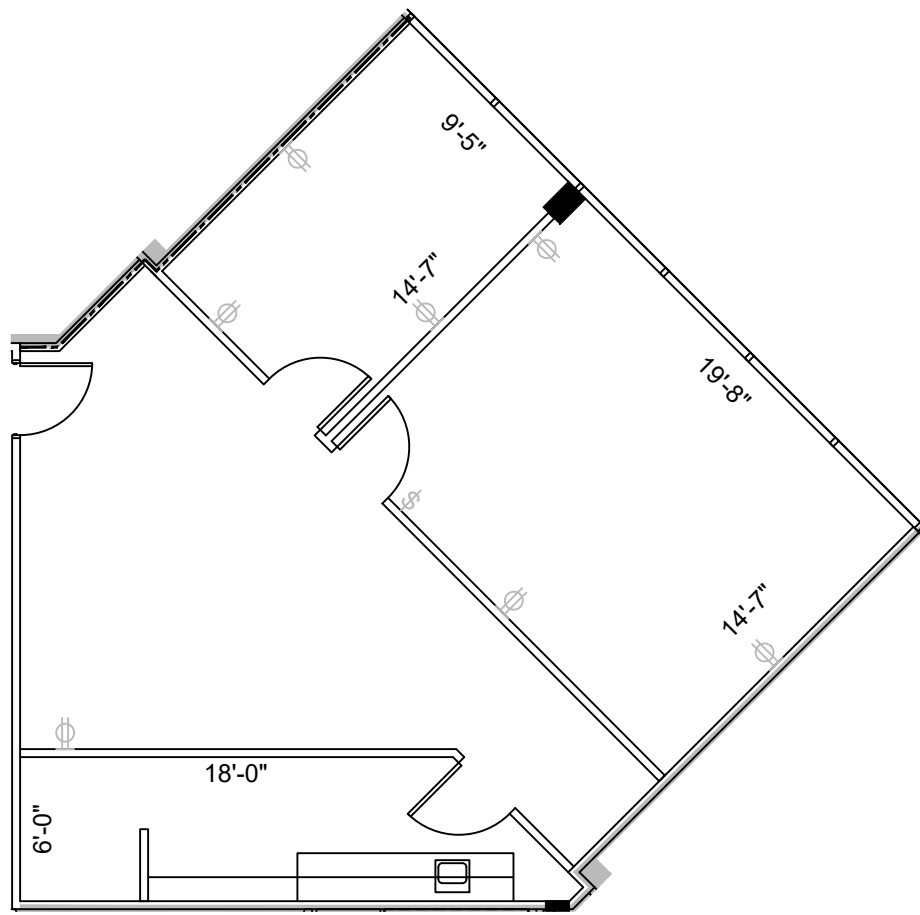

5th FLOOR
 KEY PLAN

SUITE 580
1,110 NRA

1 FLOOR PLAN
 SCALE: 1/8"=1'-0"

FLOOR PLANS MAY NOT BE TO SCALE AND MAY NOT REFLECT EXISTING CONDITIONS AND SHALL NOT BE RELIED UPON AS SUCH THESE DRAWINGS ARE DESIGN INTENT AND ARE AN EXHIBIT TO THE LEASE