


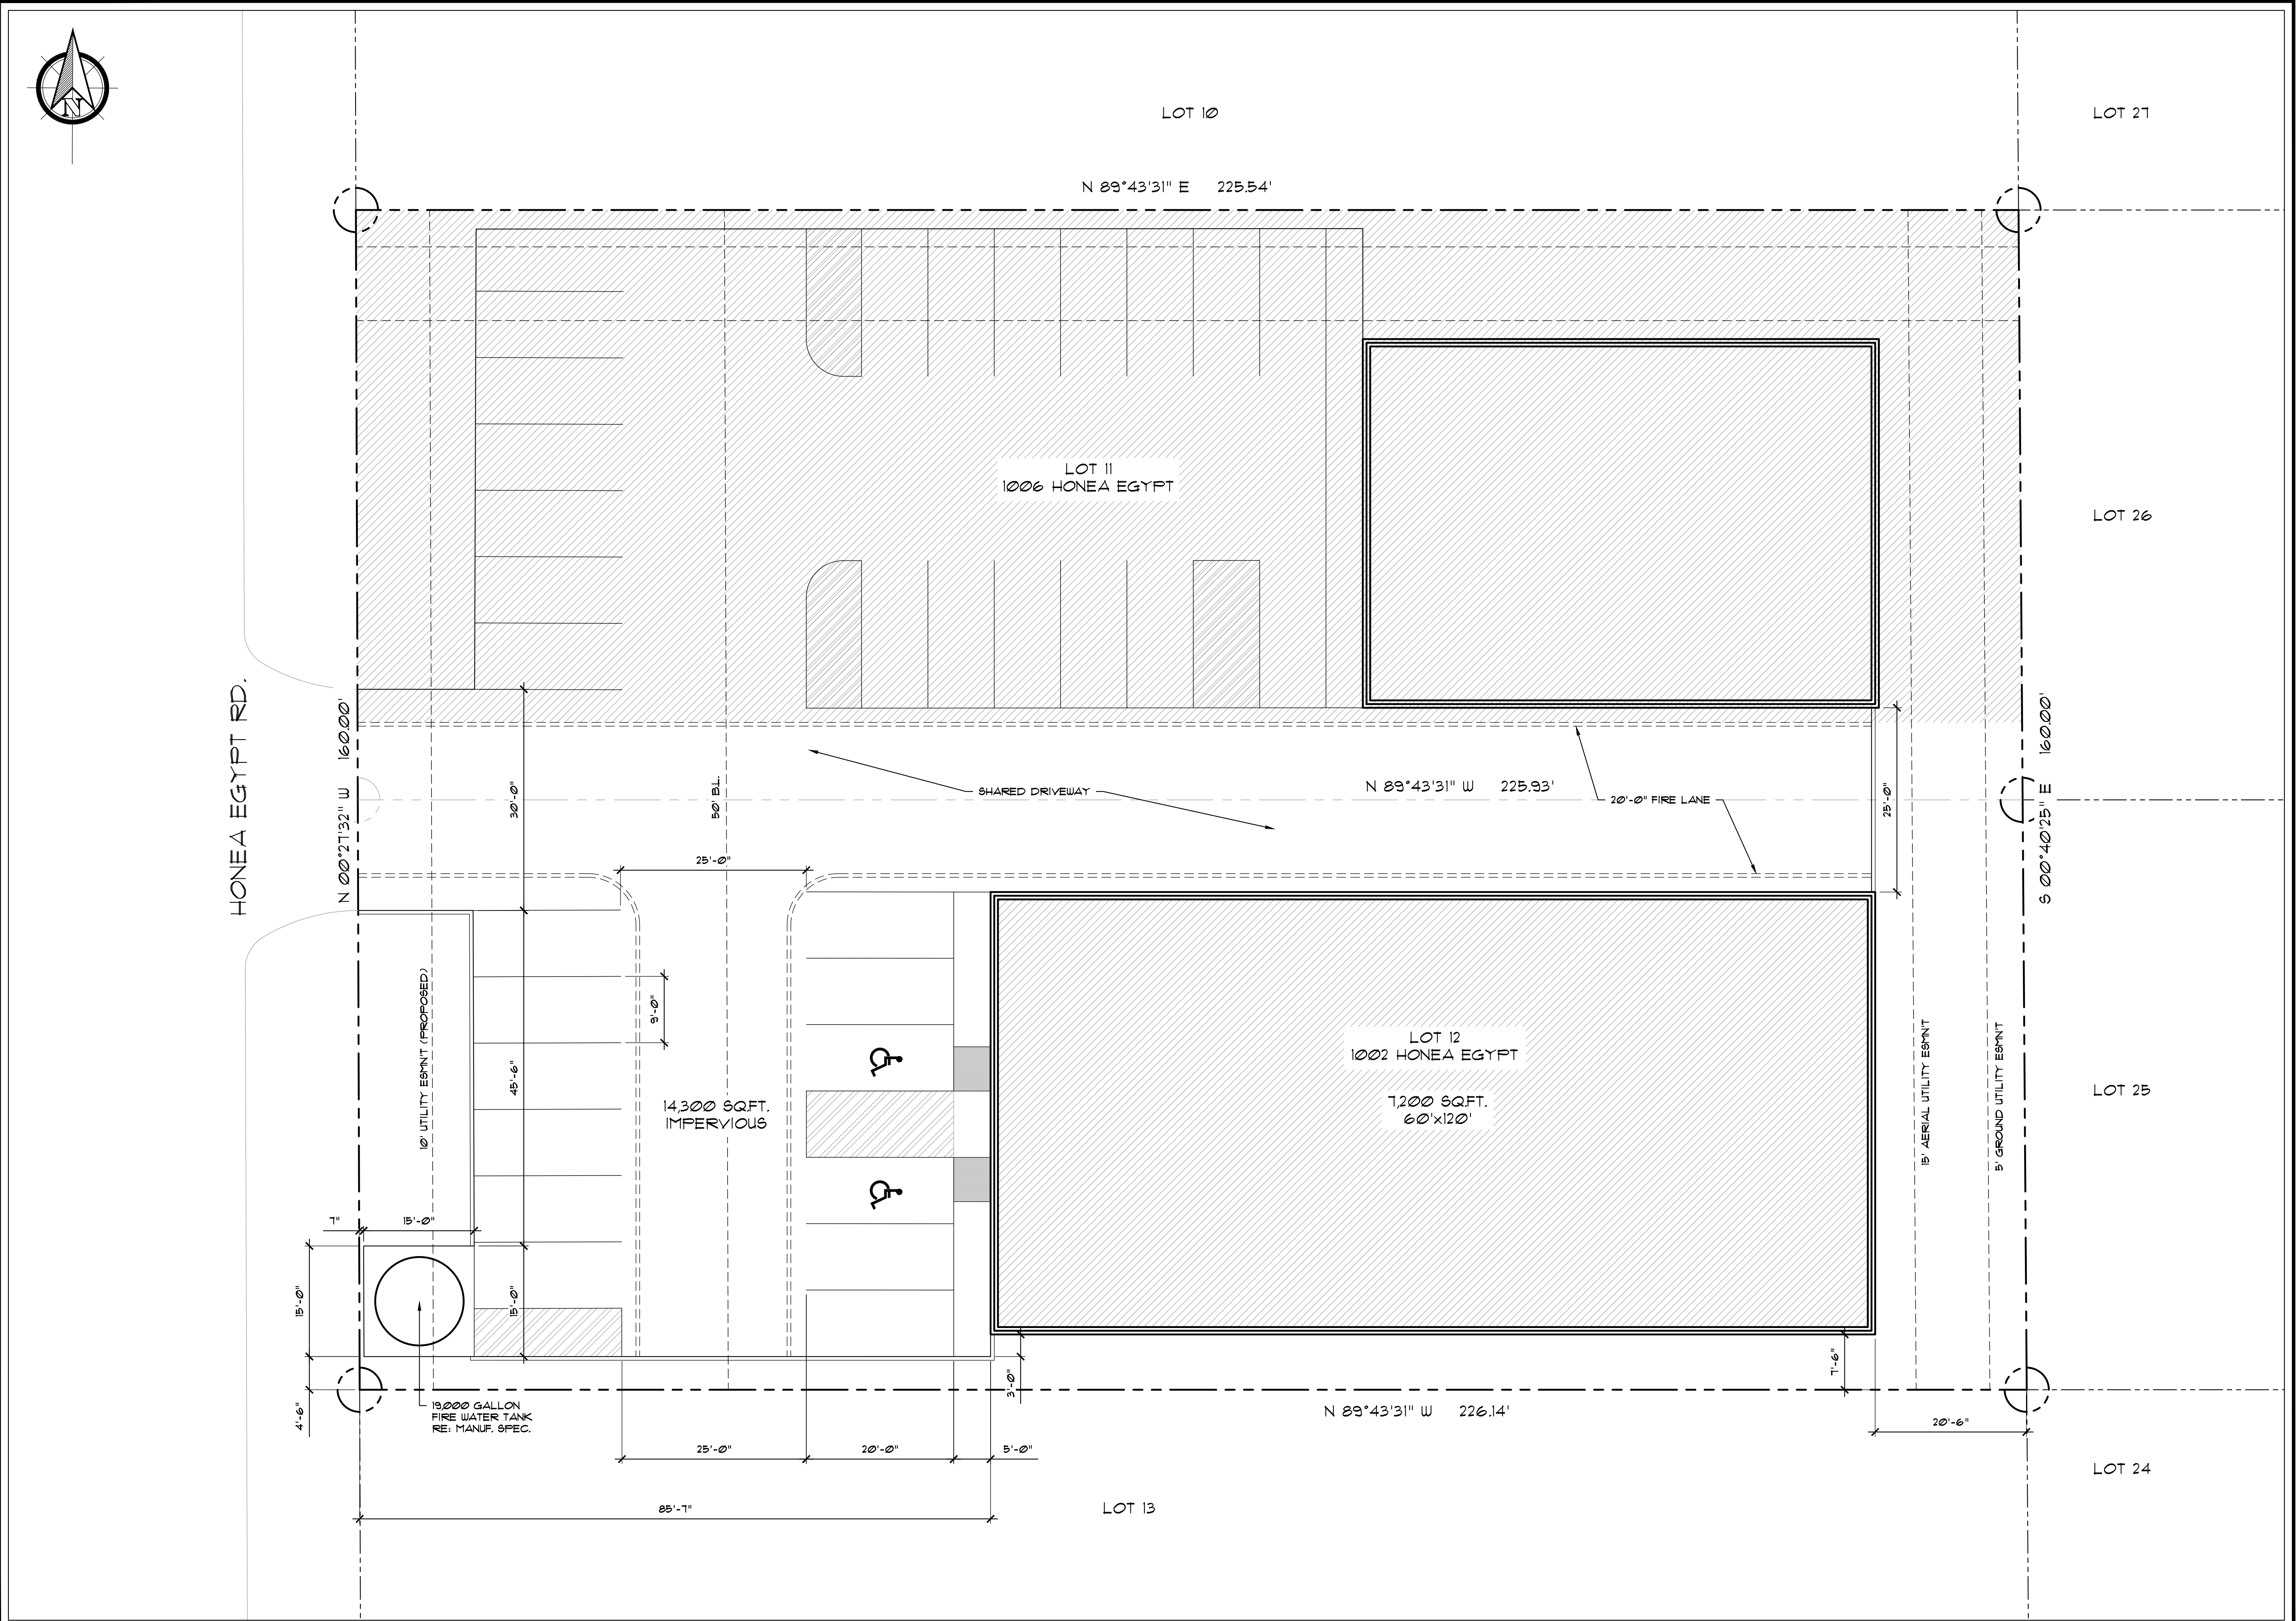

SITE PLAN

1" = 10'

1

REVISIONS	
No.	Description

1002 HONEA EGYPT ROAD
Magnolia, Texas 77354

PRINCIPLE DRAFTING

391 ROLLING HILLS DRIVE CONROE TEXAS 77381
PHONE: (936) 525-1999 RUSSELLGADDON@GMAIL.COM

Project No:	24-13.1
Issued For:	Construction
Issue Date:	08/12/25
Drawn By:	RGM
Sheet Title:	Site Plan Parking Details

A1.0

