



LEGEND

EXISTING WALLS	NEW WALLS	LOW DEMO WALLS
NEW RELOCATED DOOR	N/A	

ISSUE DATES



01-18-2023	ISSUE
	REVIEW

11211 KATY FWY
 11211 KATY FREEWAY, HOUSTON, TX 77079
 SUITE 690

PROJECT:	923-11211 KATY FWY
PLOTTING SCALE:	1/8" = 1'-0"
CHECKED BY:	WM
FILE NAME:	923-11211 KATY FWY

SHEET TITLE
 EXISTING
 FLOOR PLAN

SHEET NUMBER
 EX-1

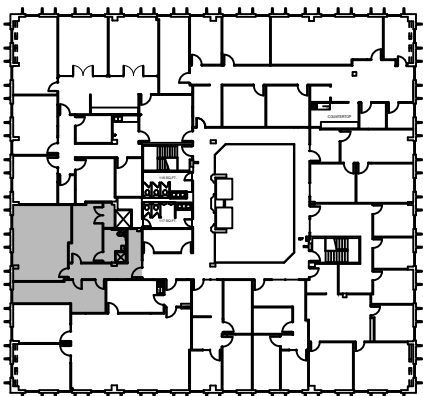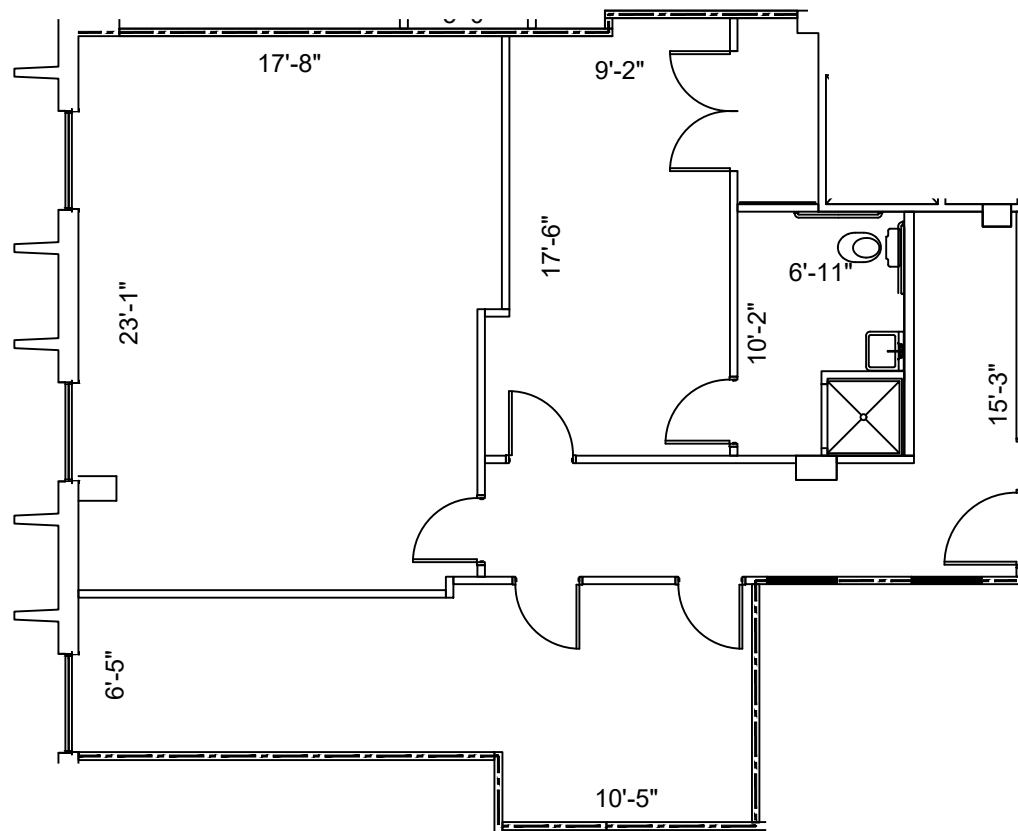

NORTH
 6th FLOOR
 KEY PLAN

1 FLOOR PLAN
 SCALE: 1/8"=1'-0"

FLOOR PLANS MAY NOT BE TO SCALE AND MAY NOT REFLECT EXISTING CONDITIONS AND SHALL NOT BE RELIED UPON AS SUCH THESE DRAWINGS ARE DESIGN INTENT AND ARE AN EXHIBIT TO THE LEASE