


A EAST ELEVATION
 SCALE: 3/32"=1'-0"

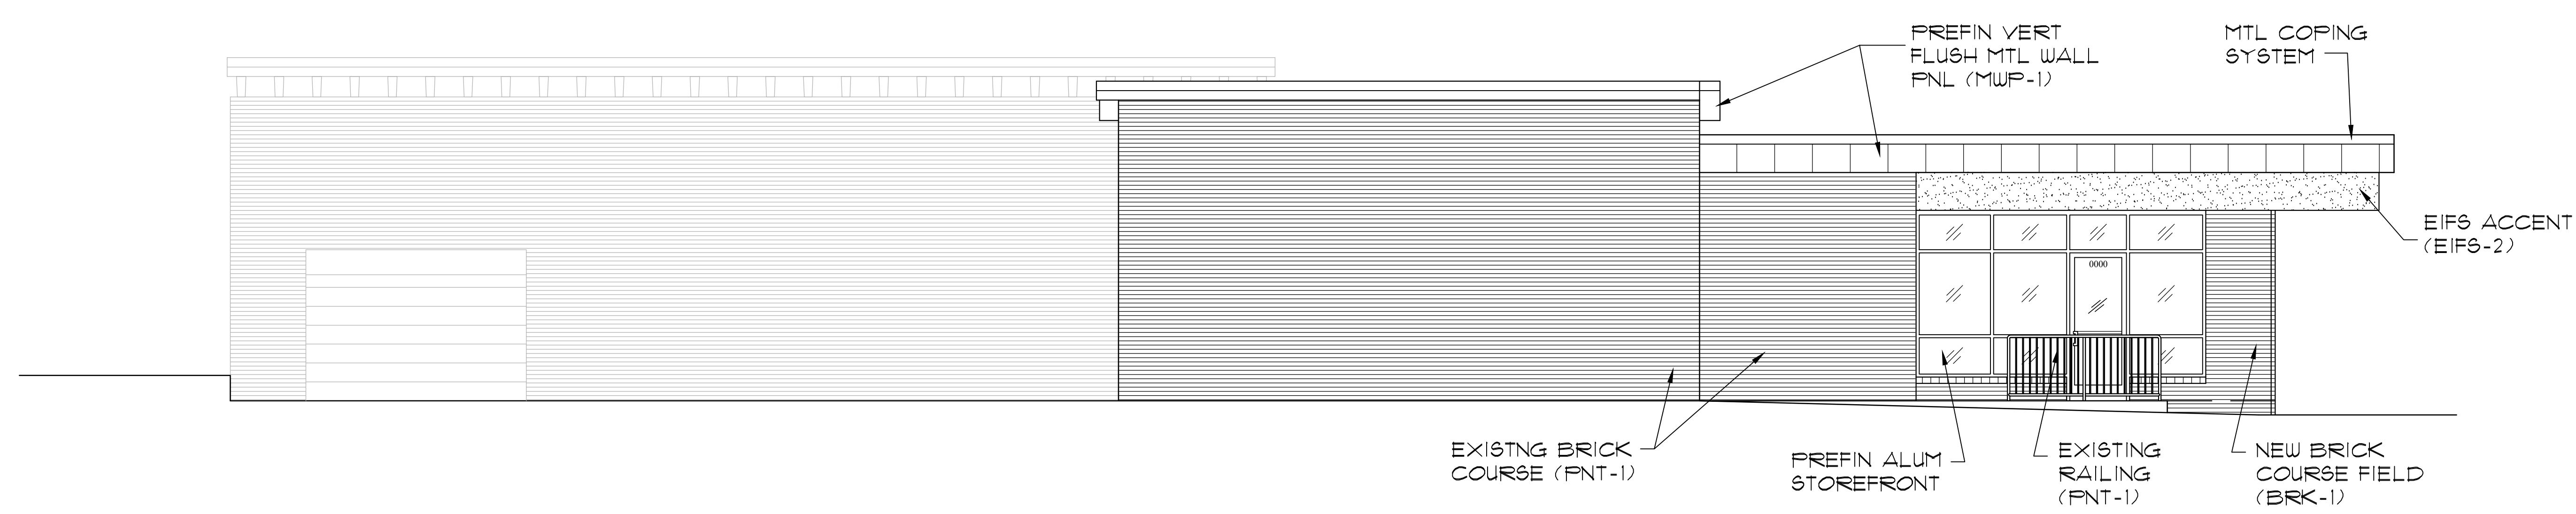

B SOUTH ELEVATION
 SCALE: 3/32"=1'-0"