



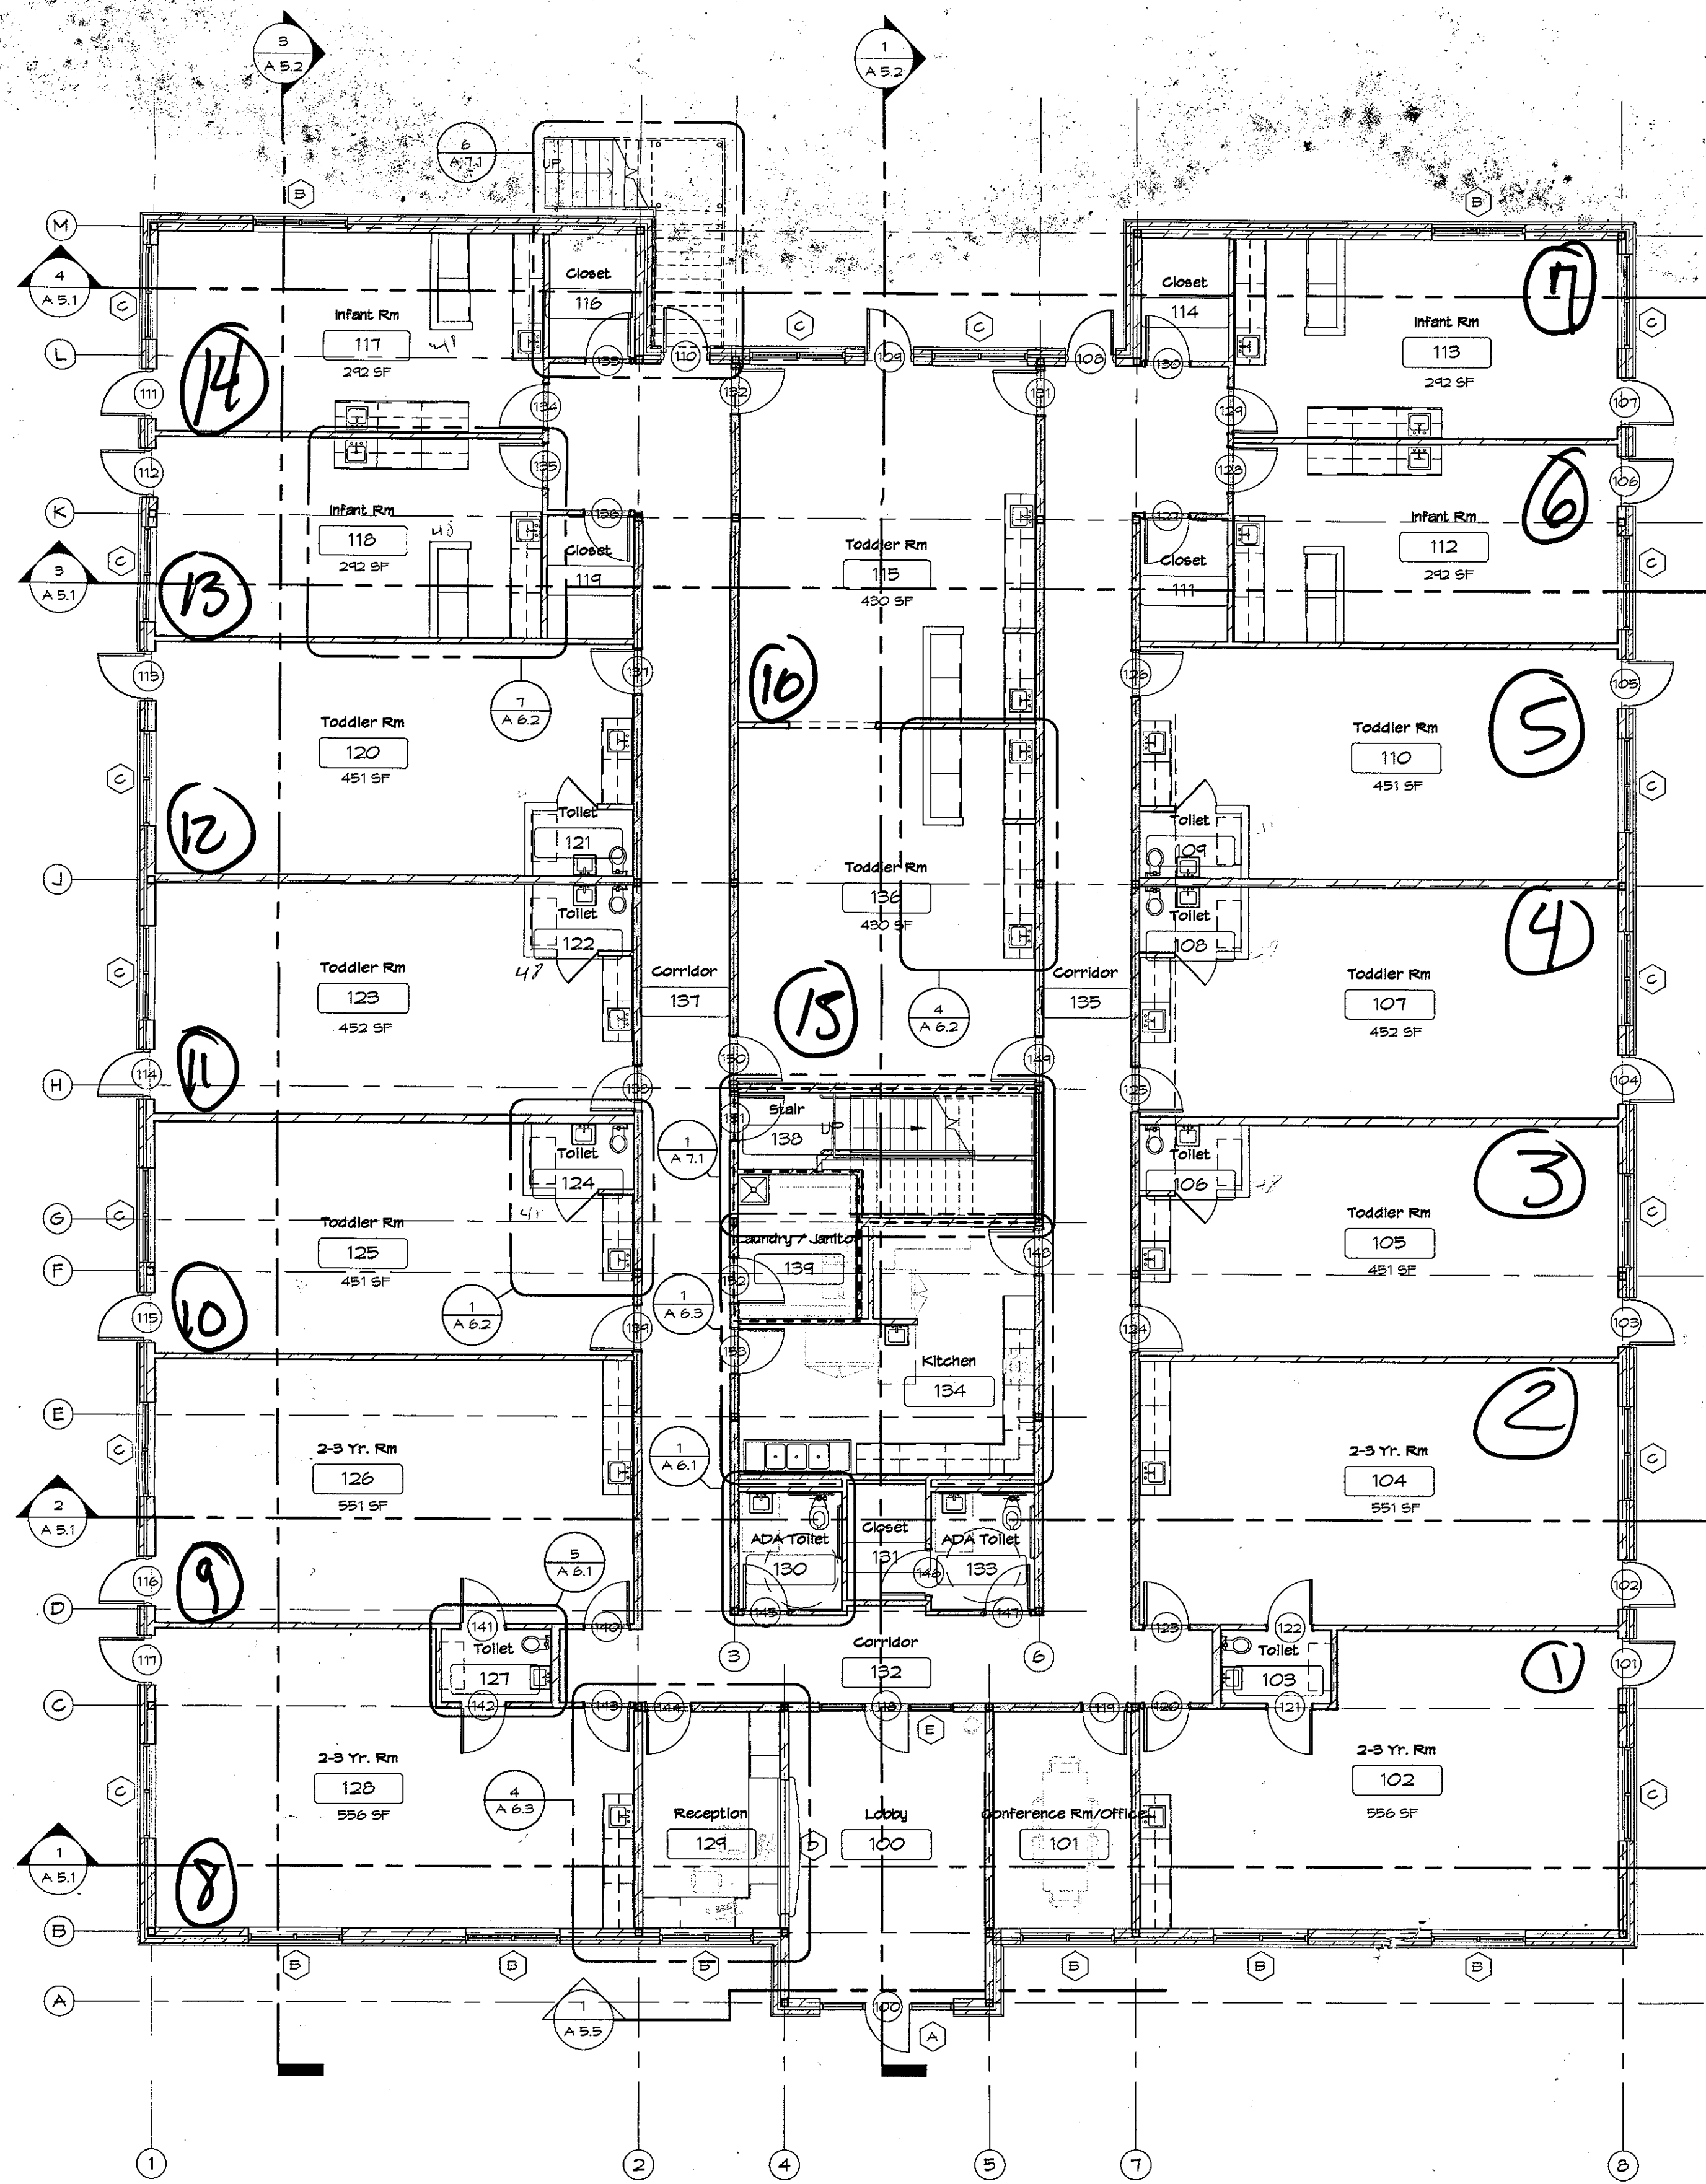

1 Depictive Main Level Floor Plan
A 2.1 1/8" = 1'-0"

This denotes walls constructed with 5-5/8" or 6" metal studs spaced 1'-4" o.c. w/ one layer 5/8" Type 'X' gypsum wall board on each face. Extend partition up to the underside of roof deck or other smoke tight assembly. UL R4419 - One Hour Rated. Walls with this hatch that are denoted as being shear walls to be equal to UL R4425 - One Hour Rated.

This denotes walls constructed with 5-5/8" or 6" metal studs spaced 1'-4" o.c. w/ one layer 5/8" Type 'X' gypsum wall board on each face. Extend gypsum wall bd. up to the underside of floor or roof deck and seal to form a smoke tight assembly. Unrated Assembly

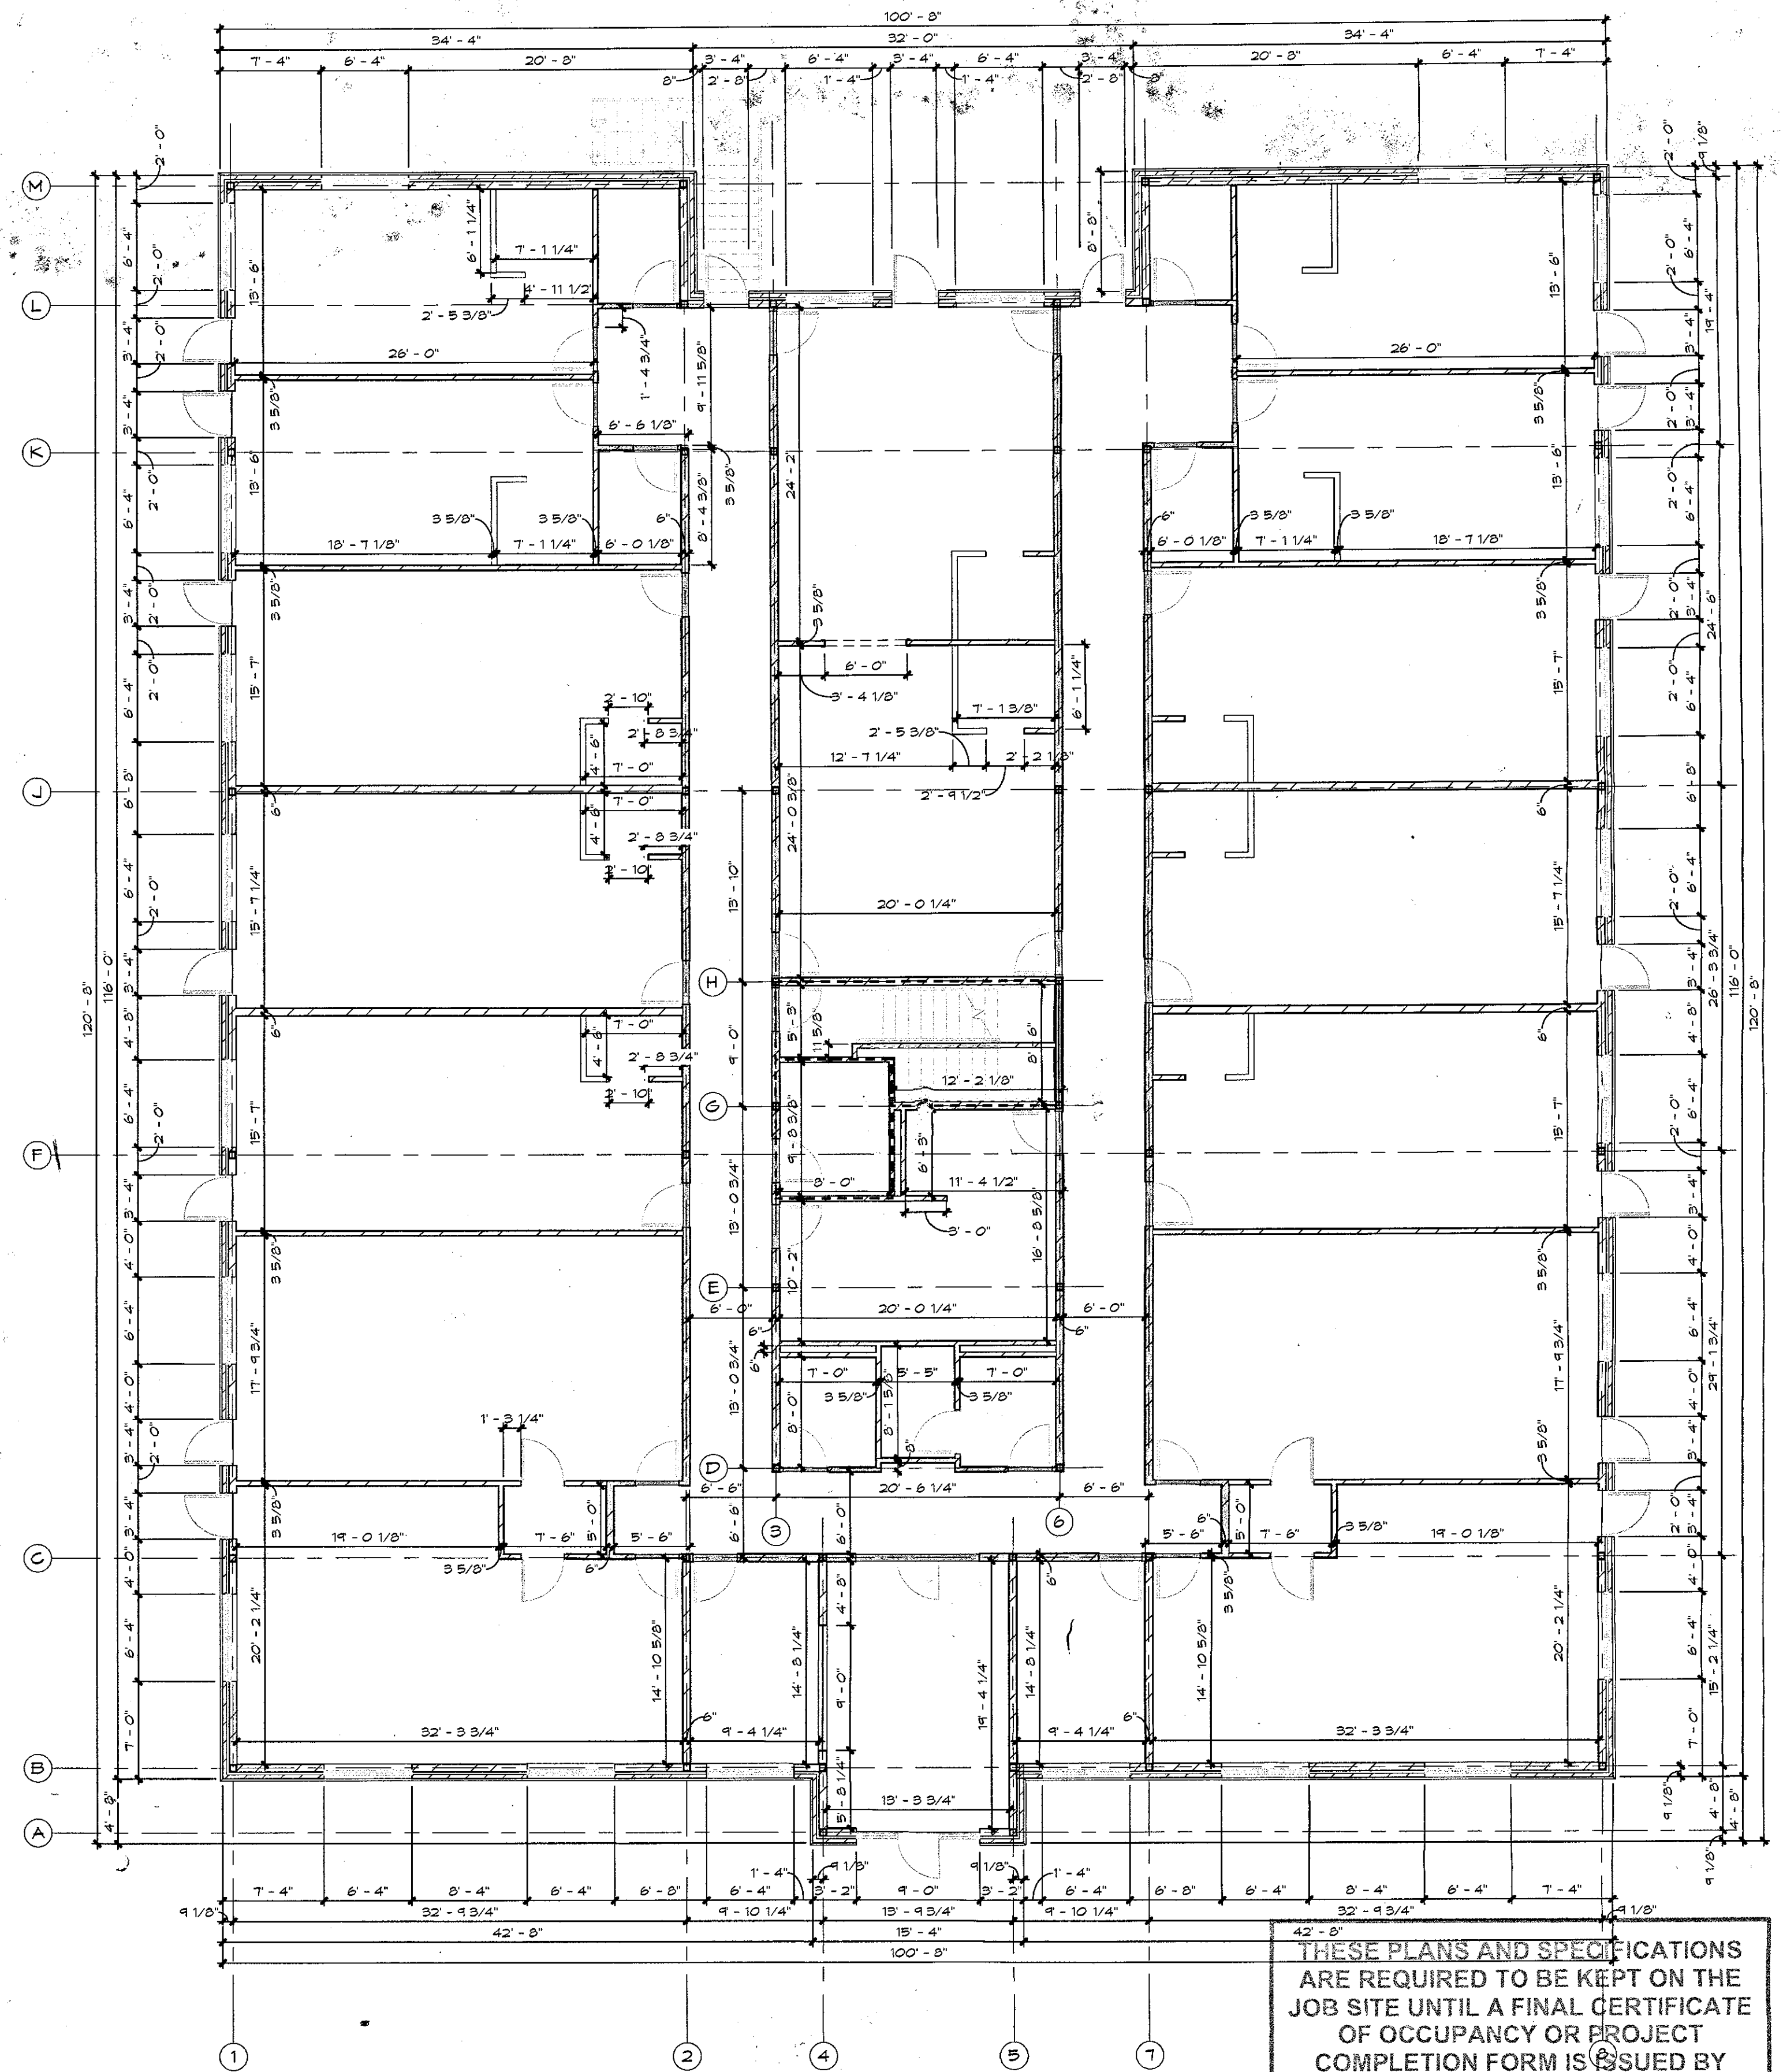

2 Dimensioning Main Level Floor Plan
A 2.1 1/8" = 1'-0"

THESE PLANS AND SPECIFICATIONS ARE REQUIRED TO BE KEPT ON THE JOB SITE UNTIL A FINAL CERTIFICATE OF OCCUPANCY OR PROJECT COMPLETION FORM IS ISSUED BY THIS OFFICE.

No alterations, deletions, additions or modifications of any kind are allowed to this approved set without written permission of this office.


TENNESSEE STATE FIRE MARSHAL'S OFFICE

Drawn: MKM
Date: 2.14.2011

Youth Academy of
Clarksville

401 Professional Park Dr.
Clarksville, TN 37045
Project No. 1176

Depictive & Dimensioning
Main Floor Plan

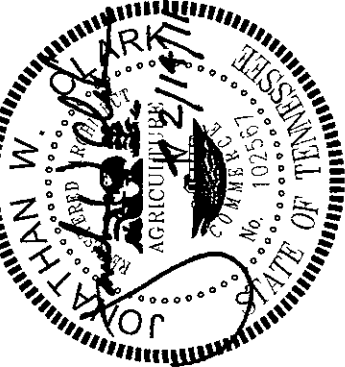

Clark & Associates Architects, Inc.
Clarksville, Tennessee 37040-6024
931-552-3860 Clarksville

Print Set No.

A 2.1

2011-02-18-05

JOB SITE SET

TFM 16280