


GLANZ
PROPERTIES

1018 BEACON STREET
4TH FLOOR
BROOKLINE, MA 02446

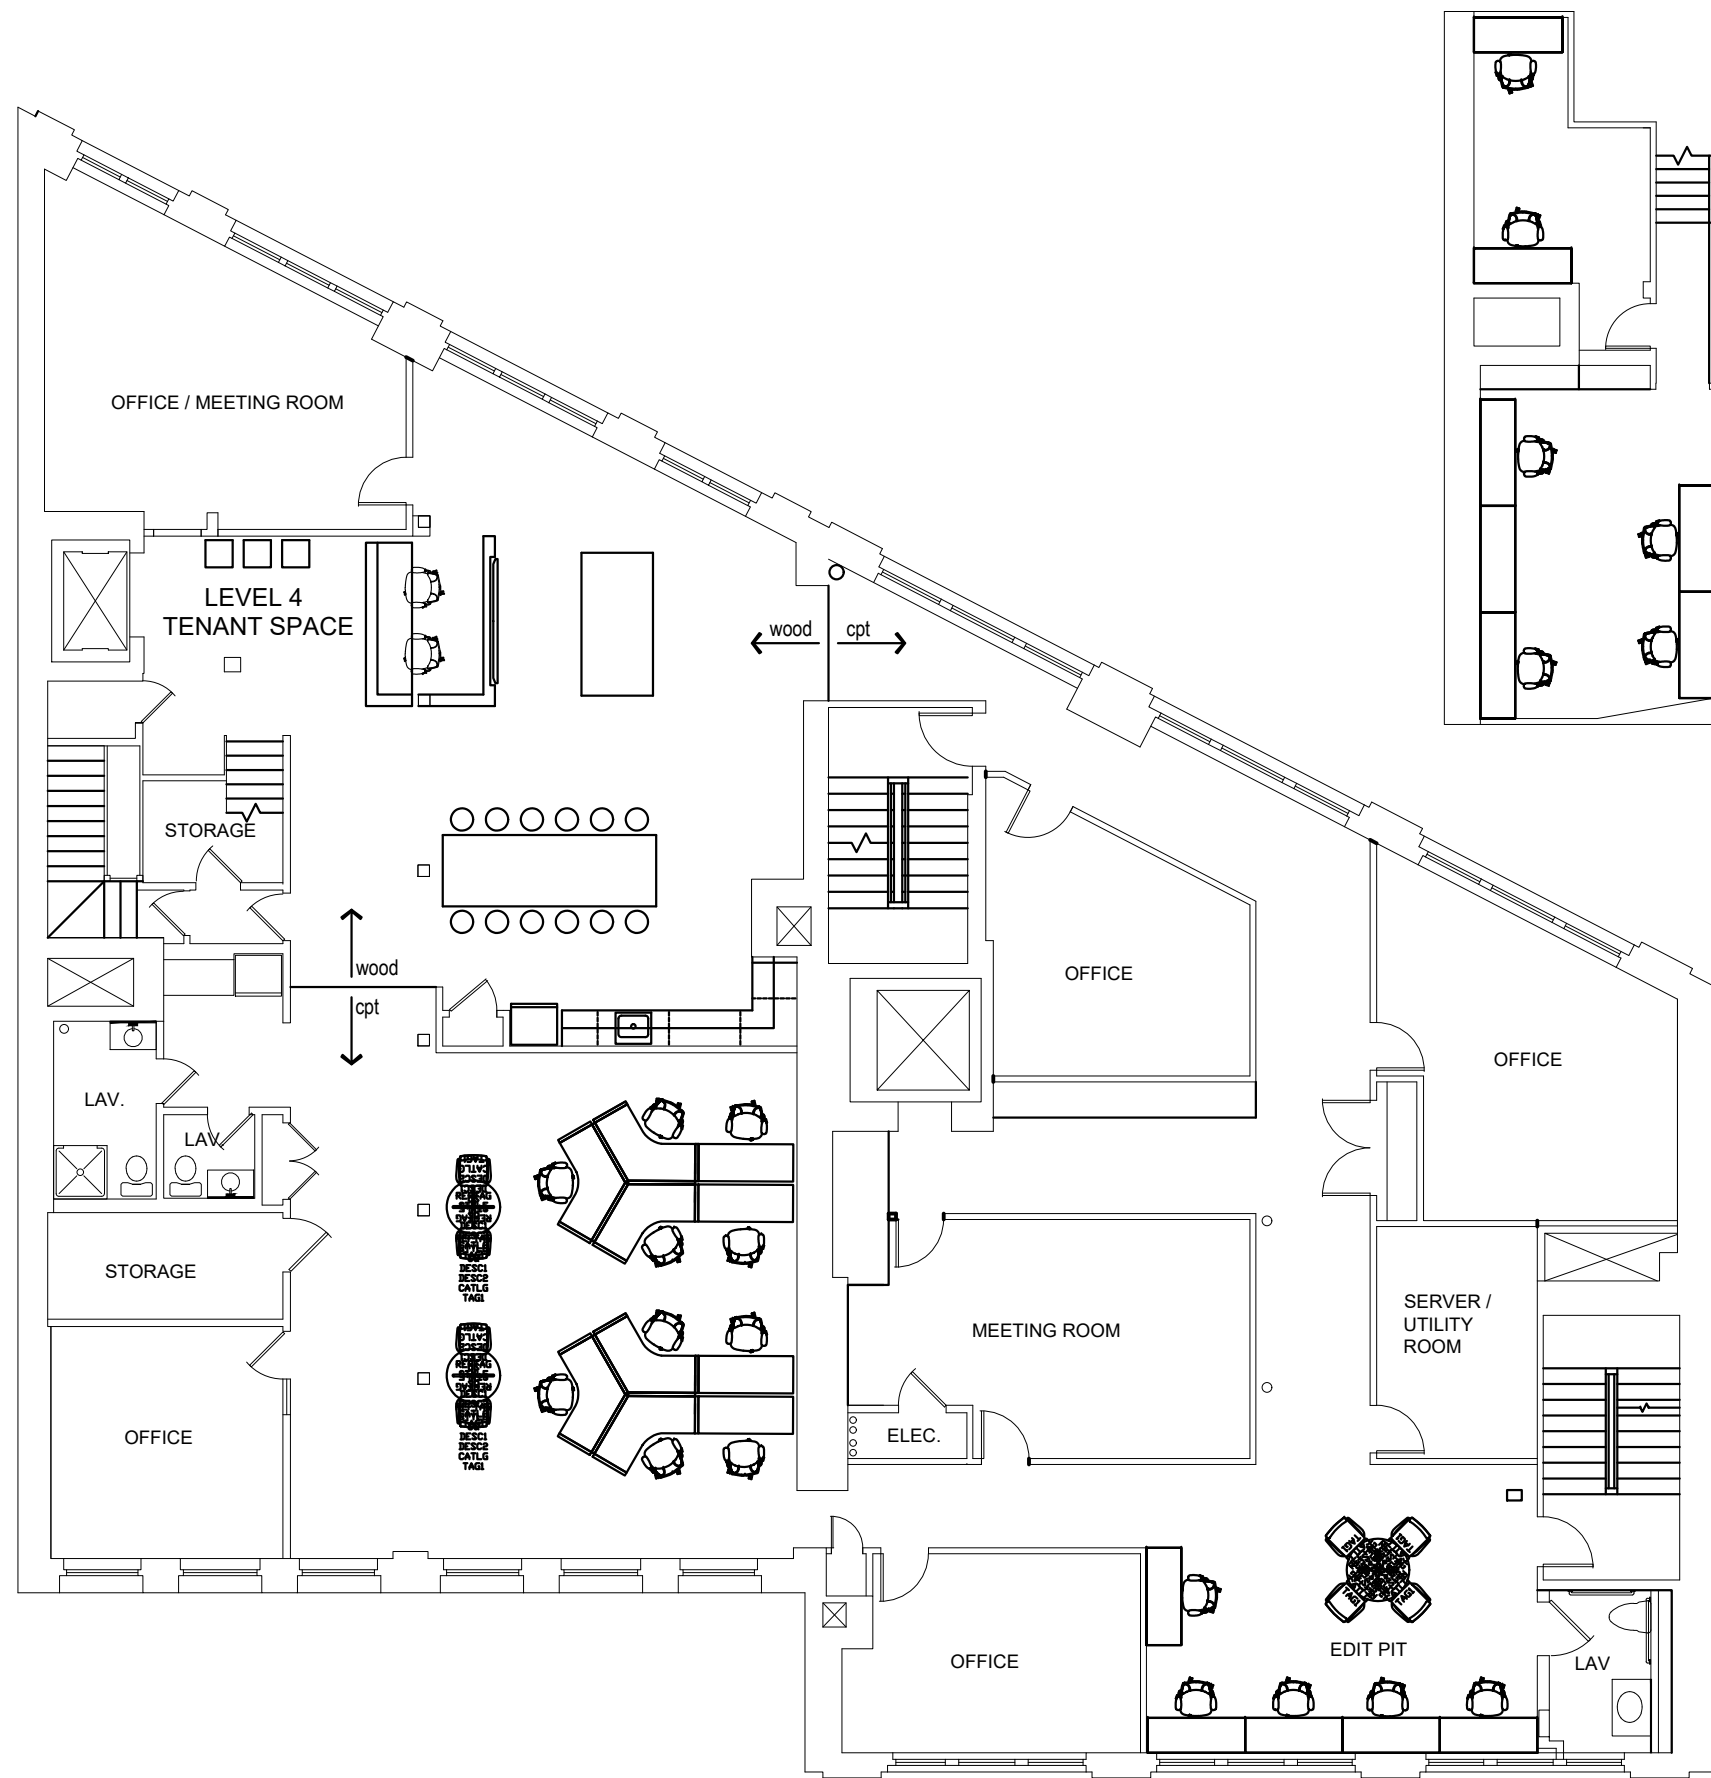

MEZZANINE
SCALE: 3/32" = 1'-0"

FLOOR PLAN - LEVEL 4
SCALE: NOT TO SCALE

PROPERTY ADDRESS:
312-316 STUART ST.
BOSTON, MA

DRAWING TITLE:
EXISTING
CONDITIONS
FLOOR PLAN
LEVEL 4

DRAWING NUMBER:

EX-4