

© COPYRIGHT 2025 BY MCGINNIS DESIGN GROUP. ALL RIGHTS RESERVED.
NO PART OF THIS PUBLICATION MAY BE REPRODUCED OR TRANSMITTED IN
ANY FORM OR BY ANY MEANS ELECTRONIC OR MECHANICAL, INCLUDING
PHOTOCOPYING, RECORDING, OR BY ANY INFORMATION RETRIEVAL SYSTEM,
WITHOUT THE PERMISSION OF THE COPYRIGHT OWNER. ANY UNAUTHORIZED
USERS WILL BE PROSECUTED TO THE FULLEST EXTENT OF THE LAW
INCLUDING ANY LEGAL FEES INCURRED BY THE COPYRIGHT OWNER

ALL STRUCTURAL ASPECTS OF THESE PLANS
TO BE VERIFIED BY BUILDER AND/OR GENERAL
CONTRACTOR. MCGINNIS DESIGN GROUP DOES NOT
WARRANT THE STRUCTURAL INTEGRITY OF PLANS.

Scott Thomas

Building "B"

607 S Olive St Arcadia, IN

Build Out

Sheet #C	Cover
Sheet #1.0	Exterior Elevations
Sheet #1.1	Exterior Elevations
Sheet #2	First Floor Plan
Sheet #3	Second Floor Plan
Sheet #4	Sections / Details

Scott Thomas

Building A

607 S Olive St Arcadia, IN



1980 East 116th Street Suite 120c
Carmel, IN 46032
Nathan - 317.557.3518
Dean - 317.408.8999
www.mcginnisdesigngroup.com

Digned For: Direct	Date 10.21.25
Scale: 1/4" = 1'-0"	File Name: thomas.dwg

C

© COPYRIGHT 2025 BY MCGINNIS DESIGN GROUP. ALL RIGHTS RESERVED.
NO PART OF THIS PUBLICATION MAY BE REPRODUCED OR TRANSMITTED IN ANY FORM OR BY ANY MEANS, ELECTRONIC OR MECHANICAL, INCLUDING PHOTOCOPYING, RECORDING, OR BY ANY INFORMATION RETRIEVAL SYSTEM, WITHOUT THE PERMISSION OF THE COPYRIGHT OWNER. ANY UNAUTHORIZED USERS WILL BE PROSECUTED TO THE FULLEST EXTENT OF THE LAW INCLUDING ANY LEGAL FEES INCURRED BY THE COPYRIGHT OWNER.

ALL STRUCTURAL ASPECTS OF THESE PLANS TO BE VERIFIED BY BUILDER AND/OR GENERAL CONTRACTOR. MCGINNIS DESIGN GROUP DOES NOT WARRANT THE STRUCTURAL INTEGRITY OF PLANS.


Scott Thomas
Building A
607 S Olive St Arcadia, IN




1980 East 116th Street Suite 120c
Carmel, IN 46032
Nathan - 317.557.3518
Dean - 317.408.8999
www.mcginnisdesigngroup.com

<u>Designed For:</u> Direct	<u>Date:</u> 10.21.25
<u>Scale:</u> 1/4" = 1'-0"	<u>File Name:</u> thomas.dwg

1.0

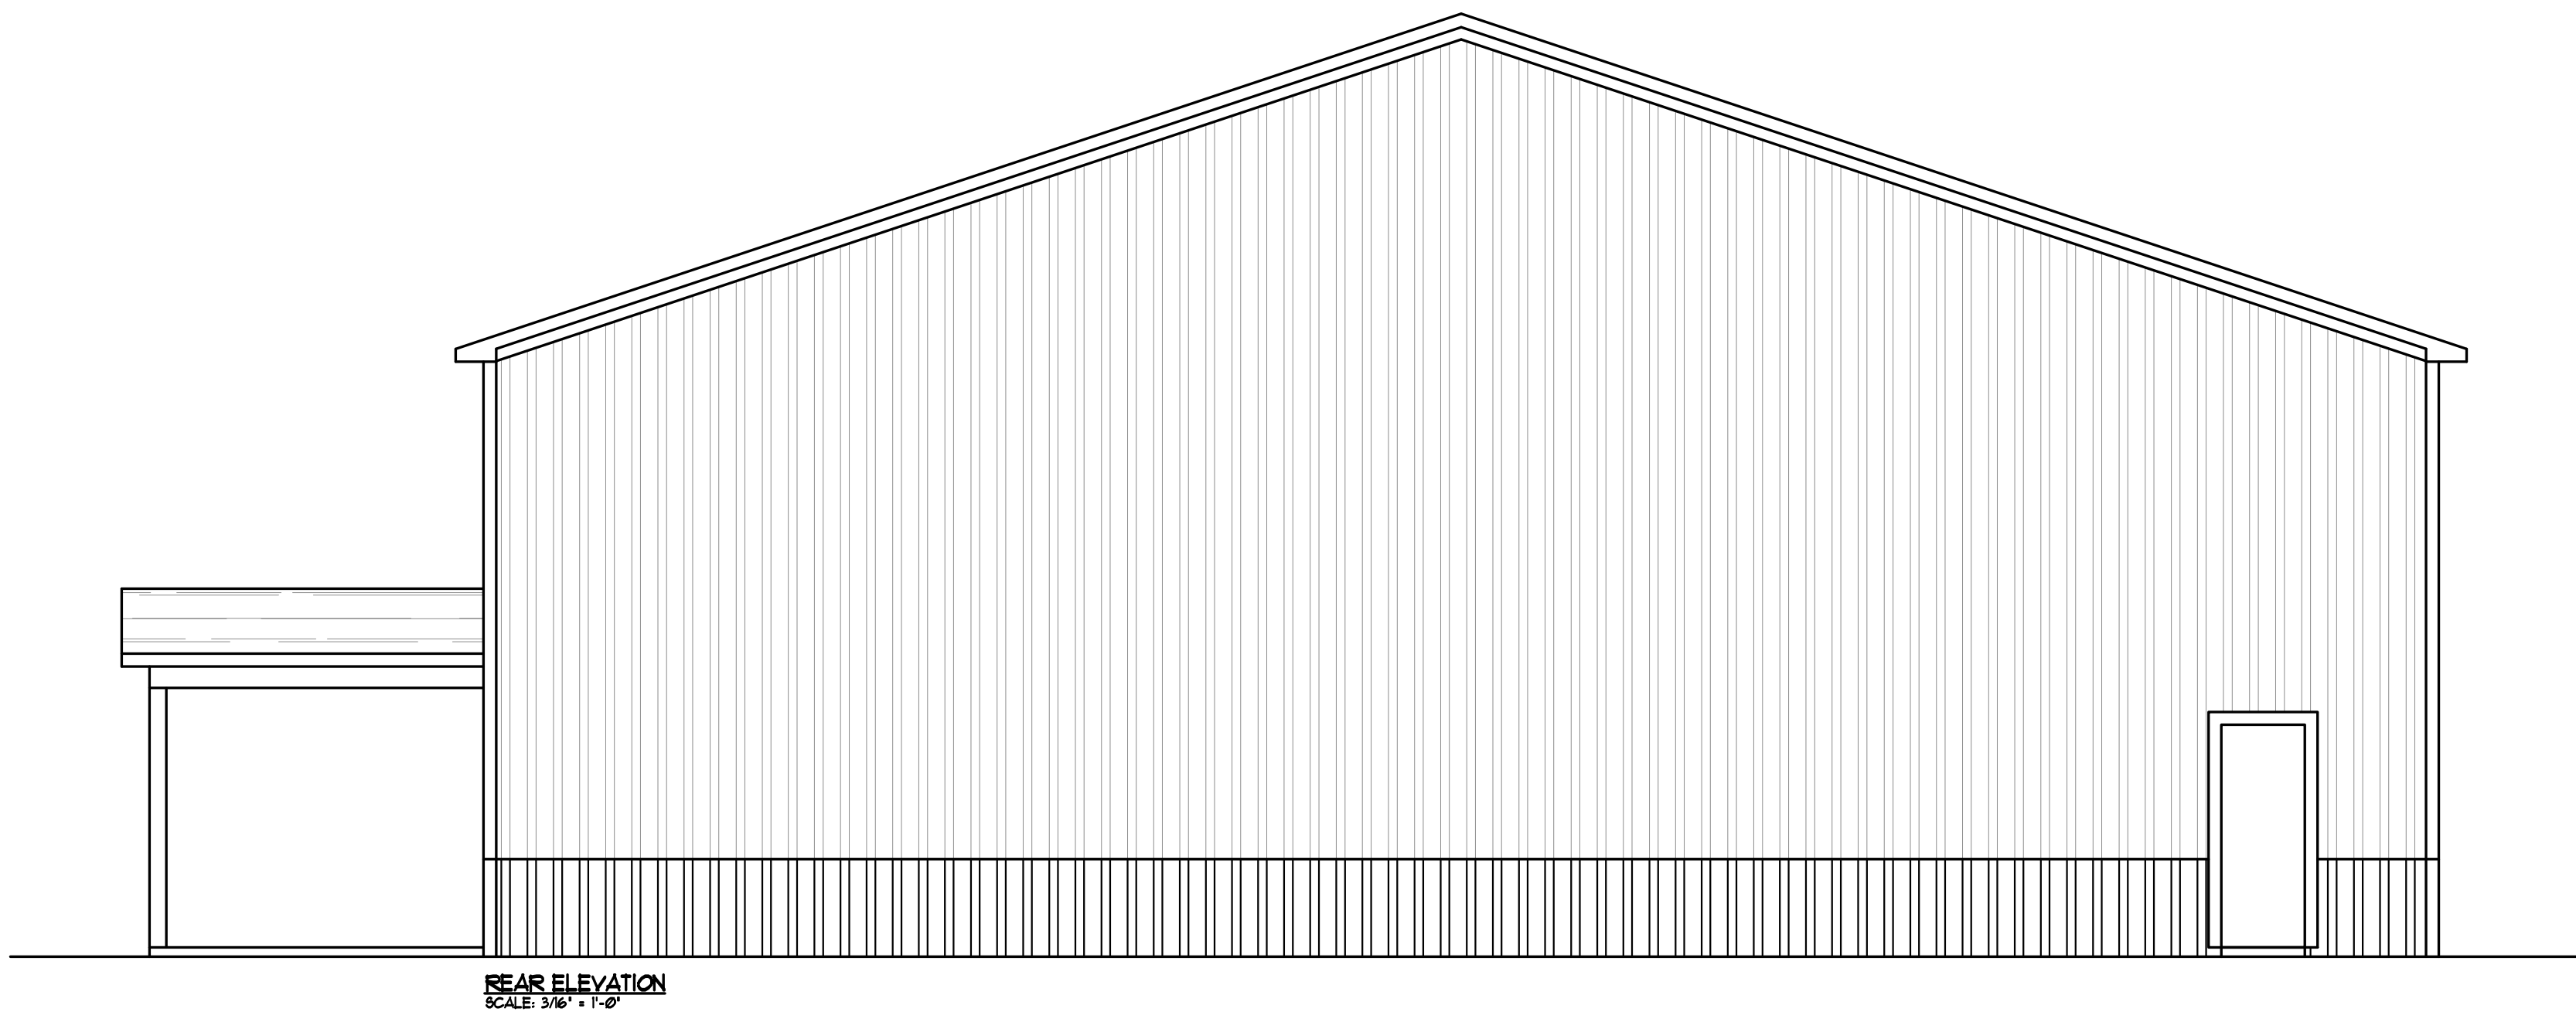

REAR ELEVATION
SCALE: 3/8" = 1'-0"

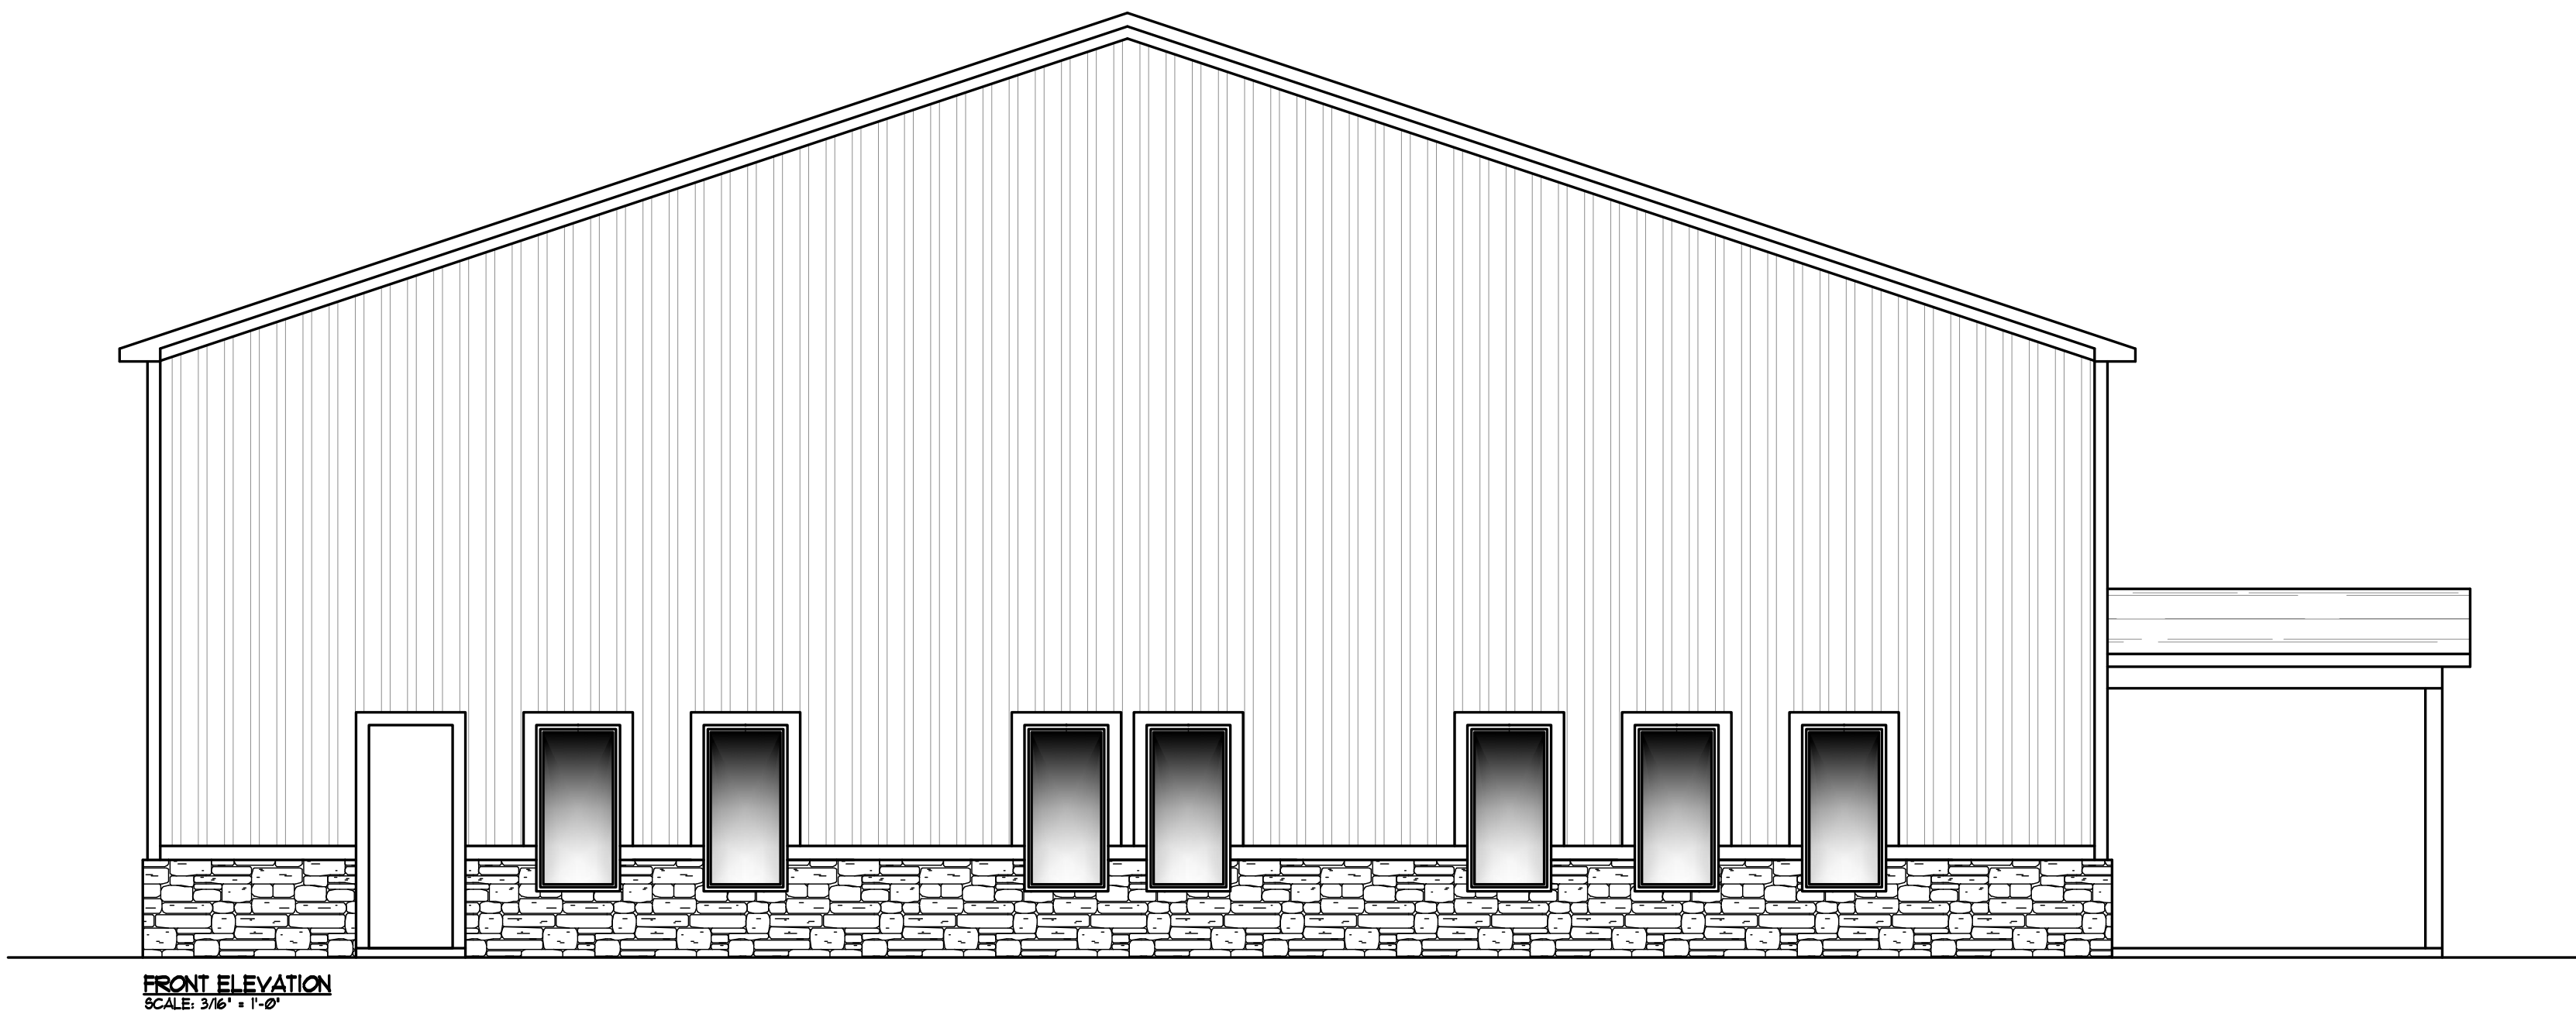

FRONT ELEVATION
SCALE: 3/8" = 1'-0"

© COPYRIGHT 2025 BY MCGINNIS DESIGN GROUP. ALL RIGHTS RESERVED.
NO PART OF THIS PUBLICATION MAY BE REPRODUCED OR TRANSMITTED IN ANY FORM OR BY ANY MEANS, ELECTRONIC OR MECHANICAL, INCLUDING PHOTOCOPYING, RECORDING, OR BY ANY INFORMATION RETRIEVAL SYSTEM, WITHOUT THE PERMISSION OF THE COPYRIGHT OWNER. ANY UNAUTHORIZED USERS WILL BE PROSECUTED TO THE FULLEST EXTENT OF THE LAW INCLUDING ANY LEGAL FEES INCURRED BY THE COPYRIGHT OWNER.

ALL STRUCTURAL ASPECTS OF THESE PLANS TO BE VERIFIED BY BUILDER AND/OR GENERAL CONTRACTOR. MCGINNIS DESIGN GROUP DOES NOT WARRANT THE STRUCTURAL INTEGRITY OF PLANS.

Scott Thomas
Building A
607 S Olive St Arcadia, IN



1980 East 116th Street Suite 120c
Carmel, IN 46032
Nathan - 317.557.3518
Dean - 317.408.8999
www.mcginnisdesigngroup.com

<u>Designed For:</u> Direct	<u>Date:</u> 10.21.25
<u>Scale:</u> 1/4" = 1'-0"	<u>File Name:</u> thomas.dwg

1.1



© COPYRIGHT 2025 BY MCGINNIS DESIGN GROUP. ALL RIGHTS RESERVED.
NO PART OF THIS PUBLICATION MAY BE REPRODUCED OR TRANSMITTED IN ANY FORM OR BY ANY MEANS ELECTRONIC OR MECHANICAL, INCLUDING PHOTOCOPYING, RECORDING, OR BY ANY INFORMATION RETRIEVAL SYSTEM, WITHOUT THE PERMISSION OF THE COPYRIGHT OWNER. ANY UNAUTHORIZED USERS WILL BE PROSECUTED TO THE FULLEST EXTENT OF THE LAW INCLUDING ANY LEGAL FEES INCURRED BY THE COPYRIGHT OWNER.

ALL STRUCTURAL ASPECTS OF THESE PLANS TO BE VERIFIED BY BUILDER AND/OR GENERAL CONTRACTOR. MCGINNIS DESIGN GROUP DOES NOT WARRANT THE STRUCTURAL INTEGRITY OF PLANS.


Scott Thomas
Building A
607 S Olive St Arcadia, IN



1980 East 116th Street Suite 120c
Carmel, IN 46032
Nathan - 317.557.3518
Dean - 317.408.8999
www.mcginnisdesigngroup.com

Designed For: Direct	Date 10.21.25
Scale: 1/4" = 1'-0"	File Name: thomas.dwg

2

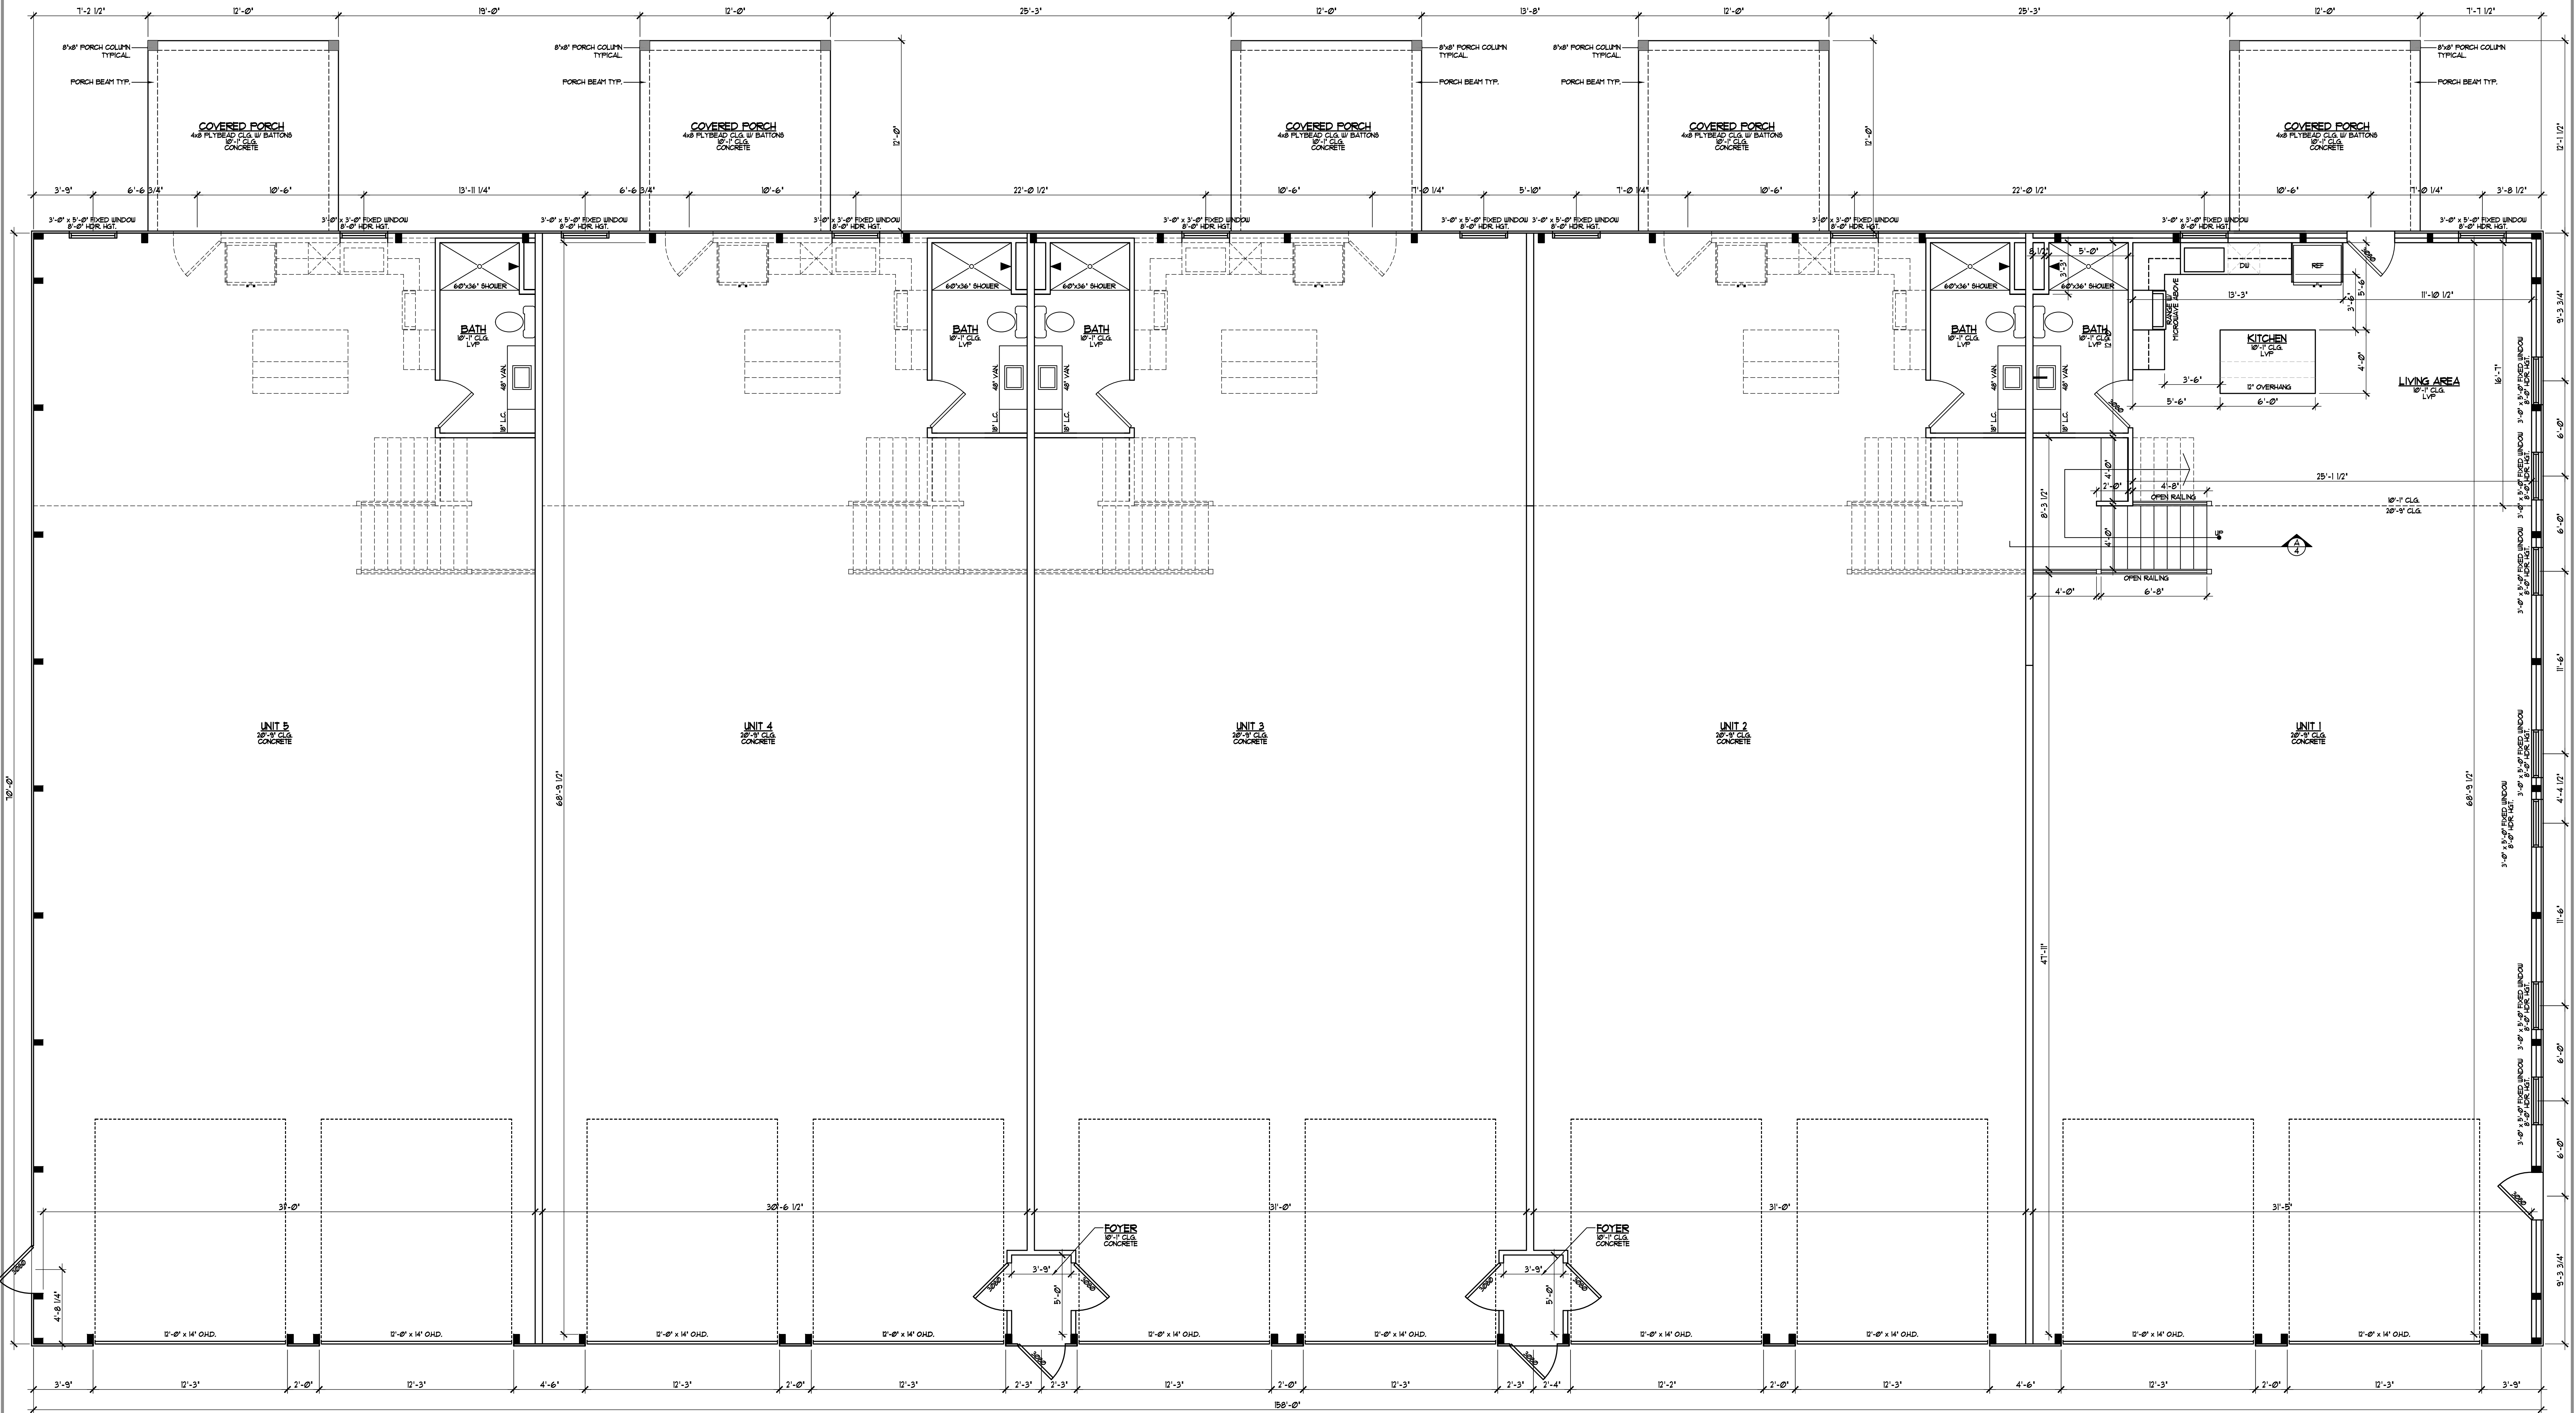

FIRST FLOOR PLAN

SCALE: 1/4" = 1'-0"

© COPYRIGHT 2025 BY MCGINNIS DESIGN GROUP. ALL RIGHTS RESERVED.
NO PART OF THIS PUBLICATION MAY BE REPRODUCED OR TRANSMITTED IN ANY FORM OR BY ANY MEANS, ELECTRONIC OR MECHANICAL, INCLUDING PHOTOCOPYING, RECORDING, OR BY ANY INFORMATION RETRIEVAL SYSTEM, WITHOUT THE PERMISSION OF THE COPYRIGHT OWNER. ANY UNAUTHORIZED USERS WILL BE PROSECUTED TO THE FULLEST EXTENT OF THE LAW INCLUDING ANY LEGAL FEES INCURRED BY THE COPYRIGHT OWNER.

ALL STRUCTURAL ASPECTS OF THESE PLANS TO BE VERIFIED BY BUILDER AND/OR GENERAL CONTRACTOR. MCGINNIS DESIGN GROUP DOES NOT WARRANT THE STRUCTURAL INTEGRITY OF PLANS.


Scott Thomas
Building A
607 S Olive St Arcadia, IN



1980 East 116th Street Suite 120c
Carmel, IN 46032
Nathan - 317.557.3518
Dean - 317.408.8999
www.mcginnisdesigngroup.com

Designed For: Direct	Date 10.21.25
Scale: 1/4" = 1'-0"	File Name: thomas.dwg

3

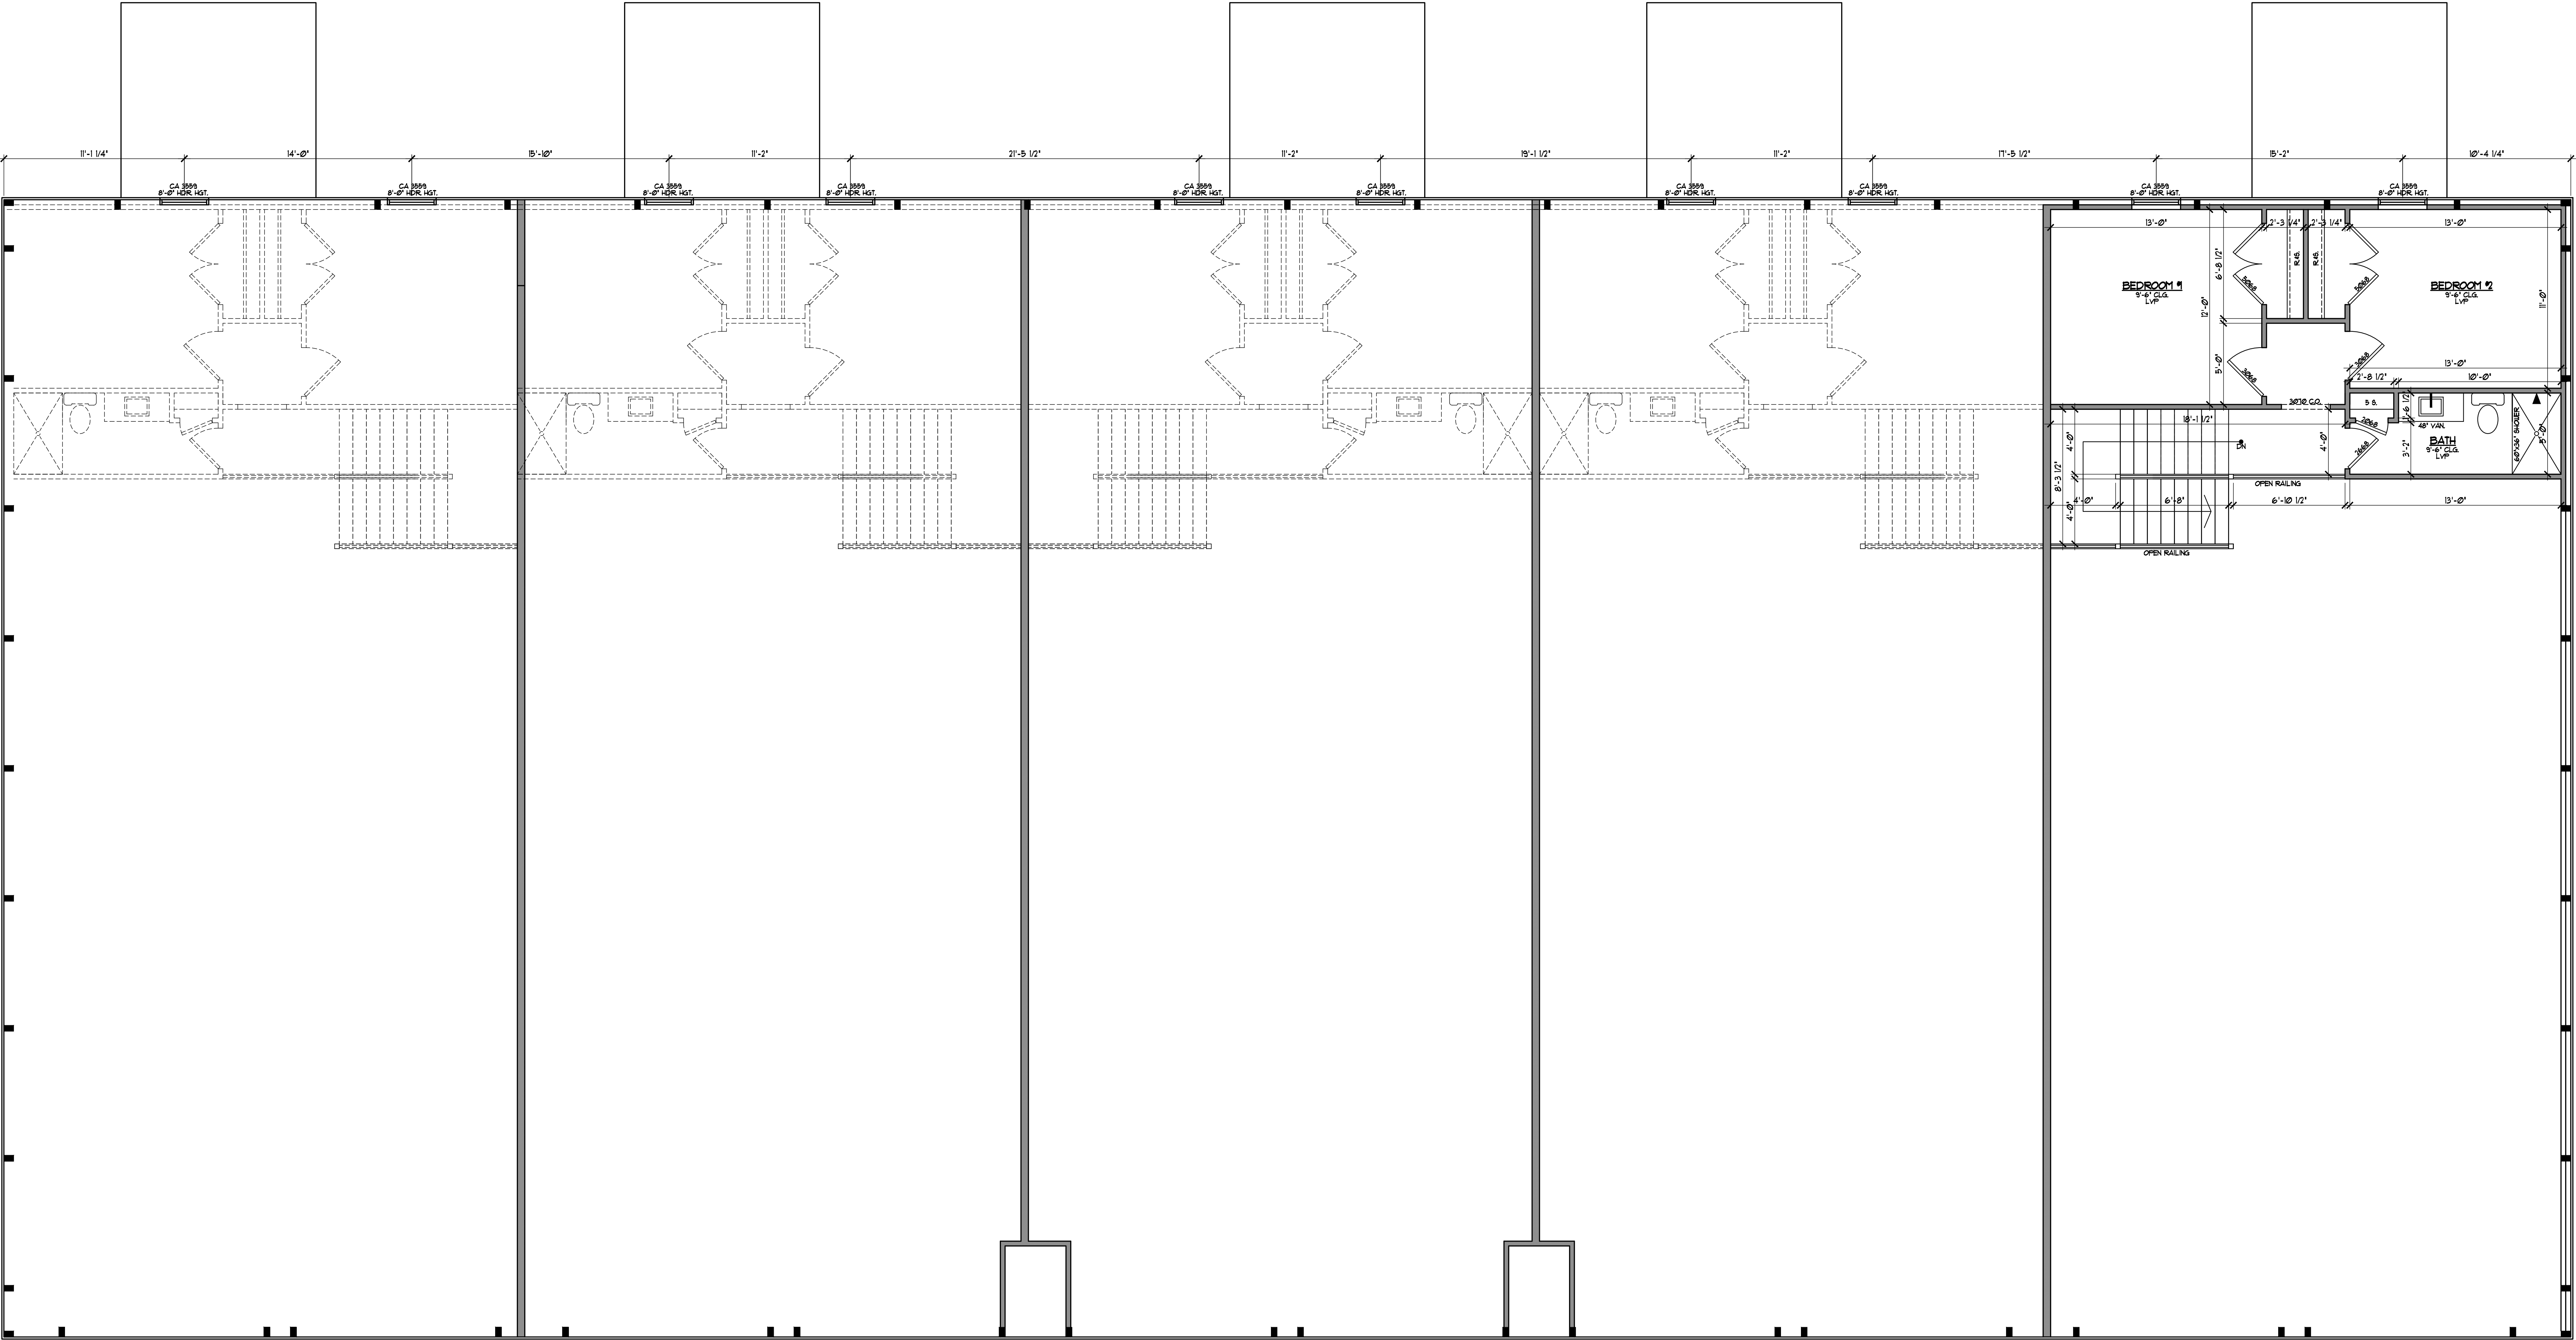

© COPYRIGHT 2025 BY MCGINNIS DESIGN GROUP. ALL RIGHTS RESERVED.
NO PART OF THIS PUBLICATION MAY BE REPRODUCED OR TRANSMITTED IN ANY FORM OR BY ANY MEANS, ELECTRONIC OR MECHANICAL, INCLUDING PHOTOCOPYING, RECORDING, OR BY ANY INFORMATION RETRIEVAL SYSTEM, WITHOUT THE PERMISSION OF THE COPYRIGHT OWNER. ANY UNAUTHORIZED USERS WILL BE PROSECUTED TO THE FULLEST EXTENT OF THE LAW INCLUDING ANY LEGAL FEES INCURRED BY THE COPYRIGHT OWNER.

ALL STRUCTURAL ASPECTS OF THESE PLANS TO BE VERIFIED BY BUILDER AND/OR GENERAL CONTRACTOR. MCGINNIS DESIGN GROUP DOES NOT WARRANT THE STRUCTURAL INTEGRITY OF PLANS.

Scott Thomas
Building A
607 S Olive St Arcadia, IN



1980 East 116th Street Suite 120c
Carmel, IN 46032
Nathan - 317.557.3518
Dean - 317.408.8999
www.mcginnisdesigngroup.com

<u>Designed For:</u> Direct	<u>Date:</u> 10.21.25
<u>Scale:</u> 1/4" = 1'-0"	<u>File Name:</u> thomas.dwg

4

