




WEST DUNDEE ROAD

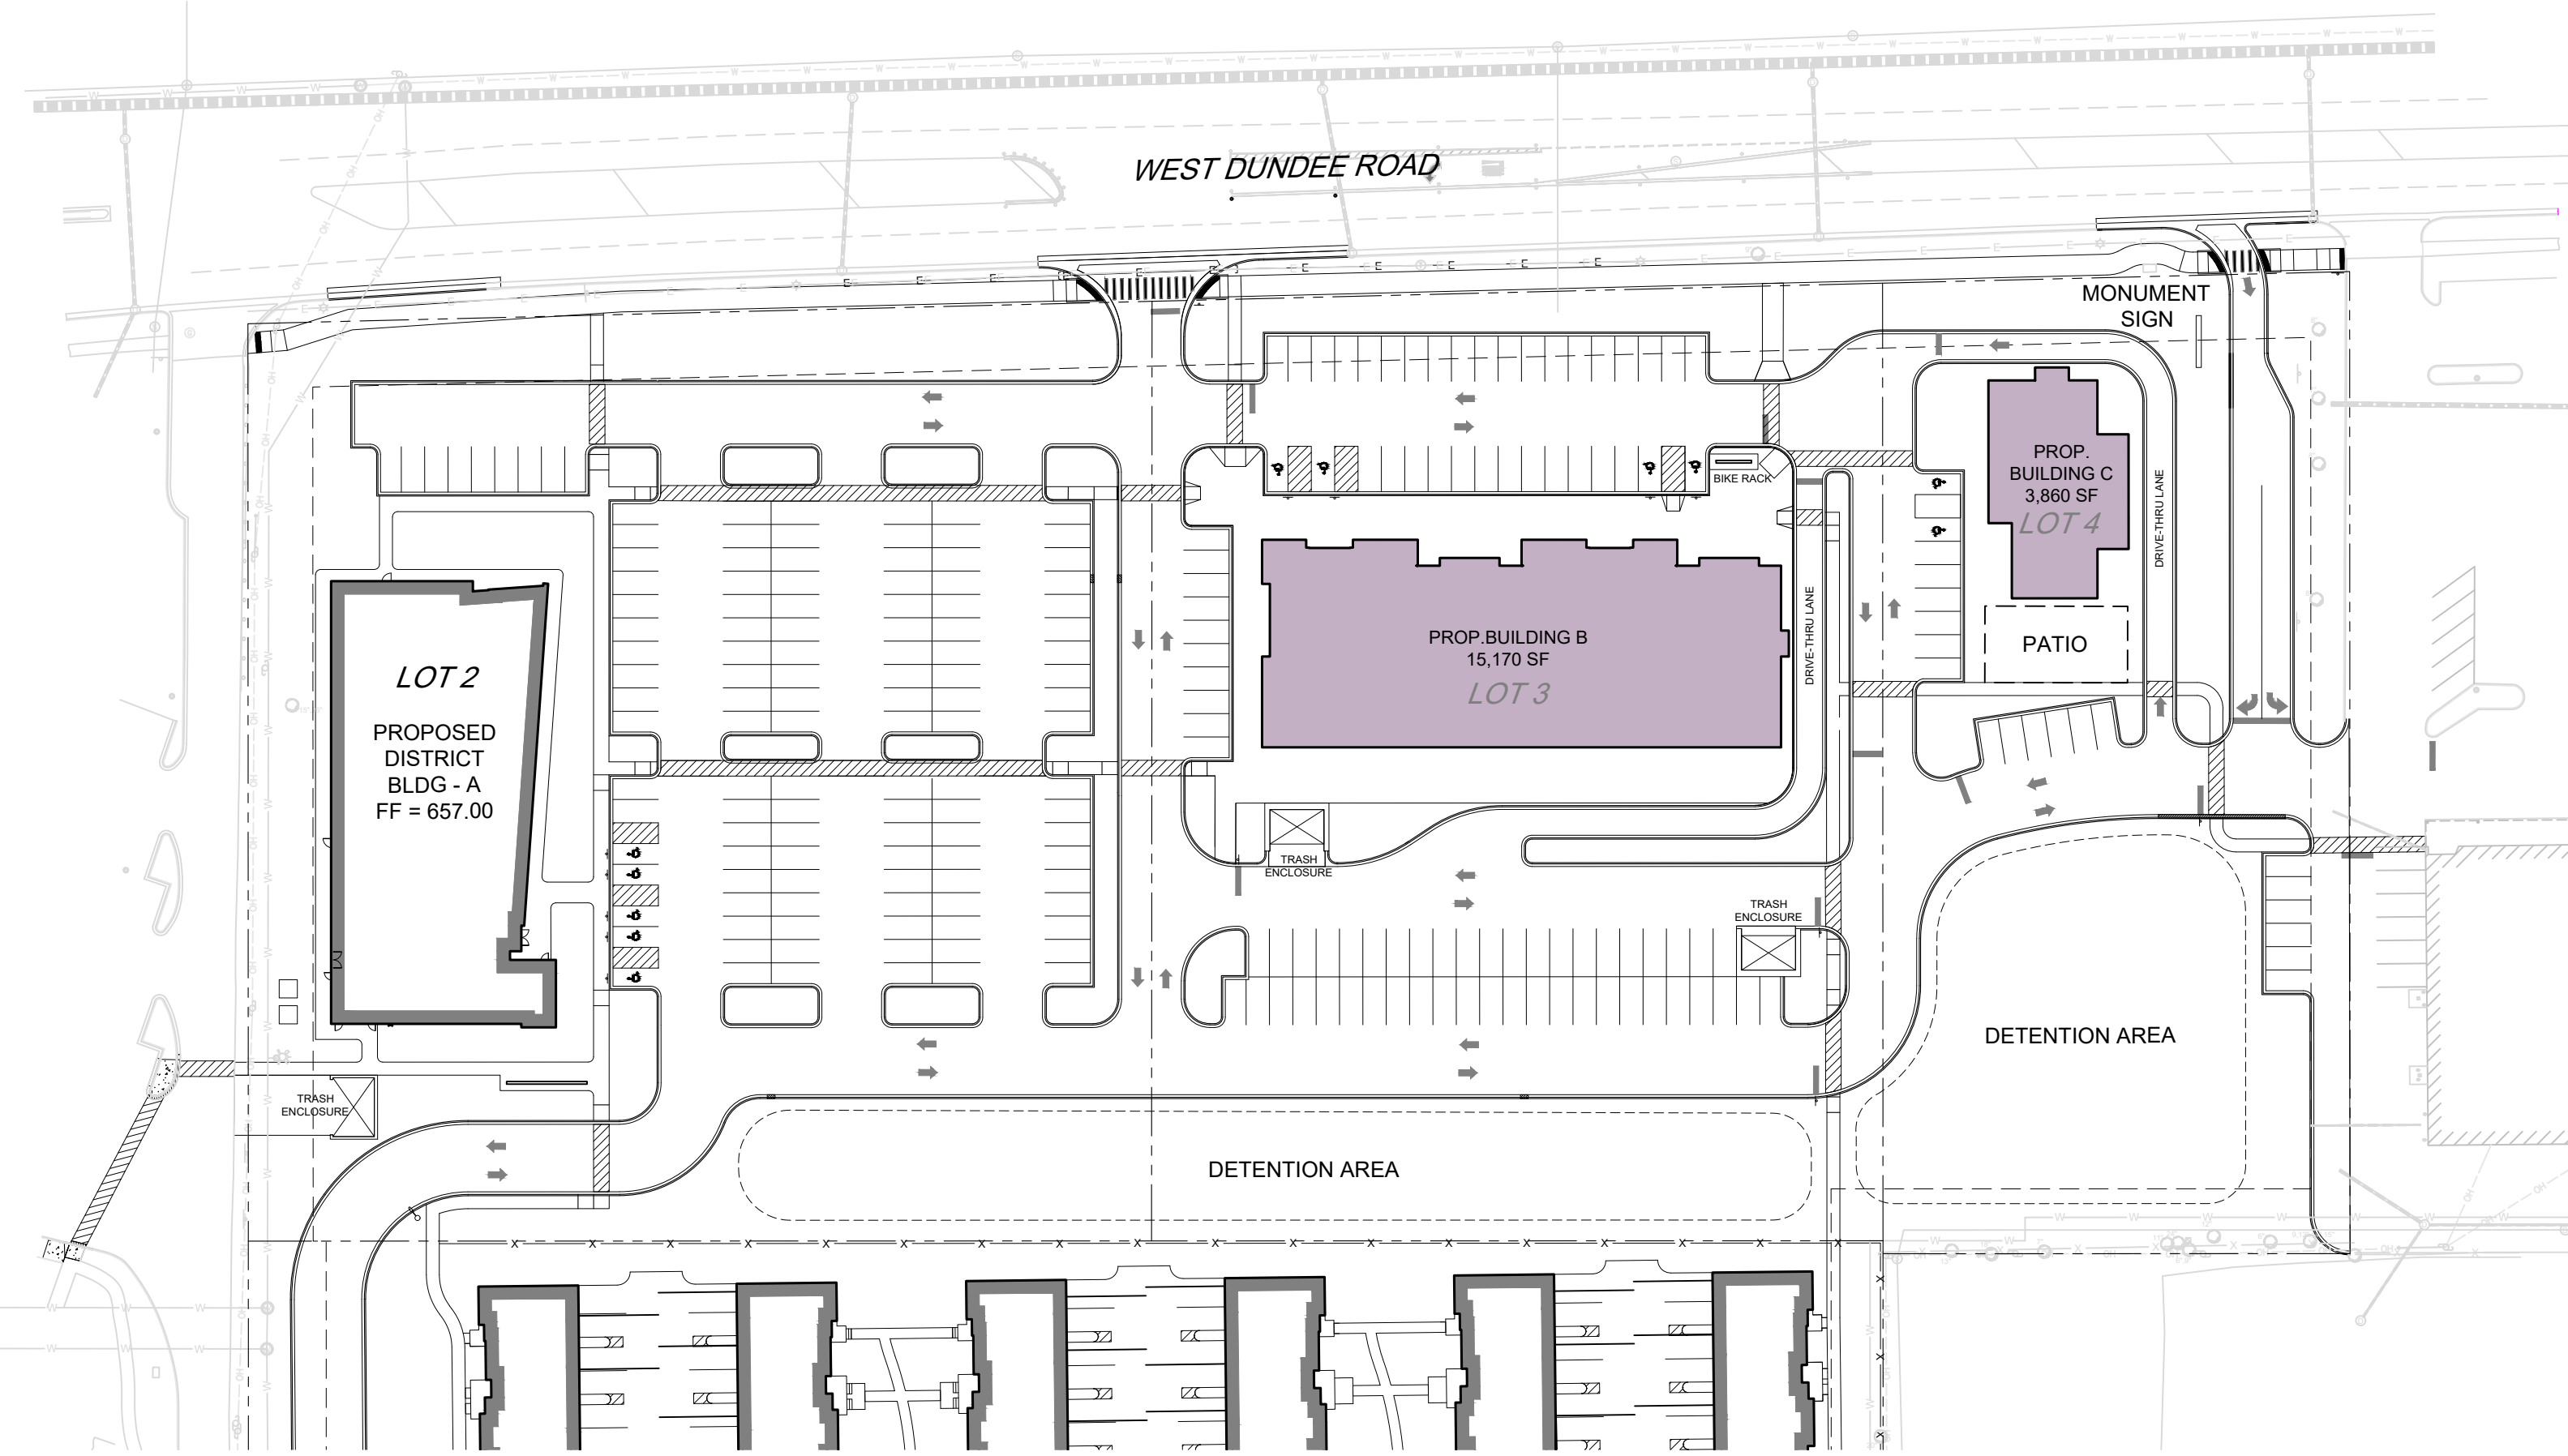


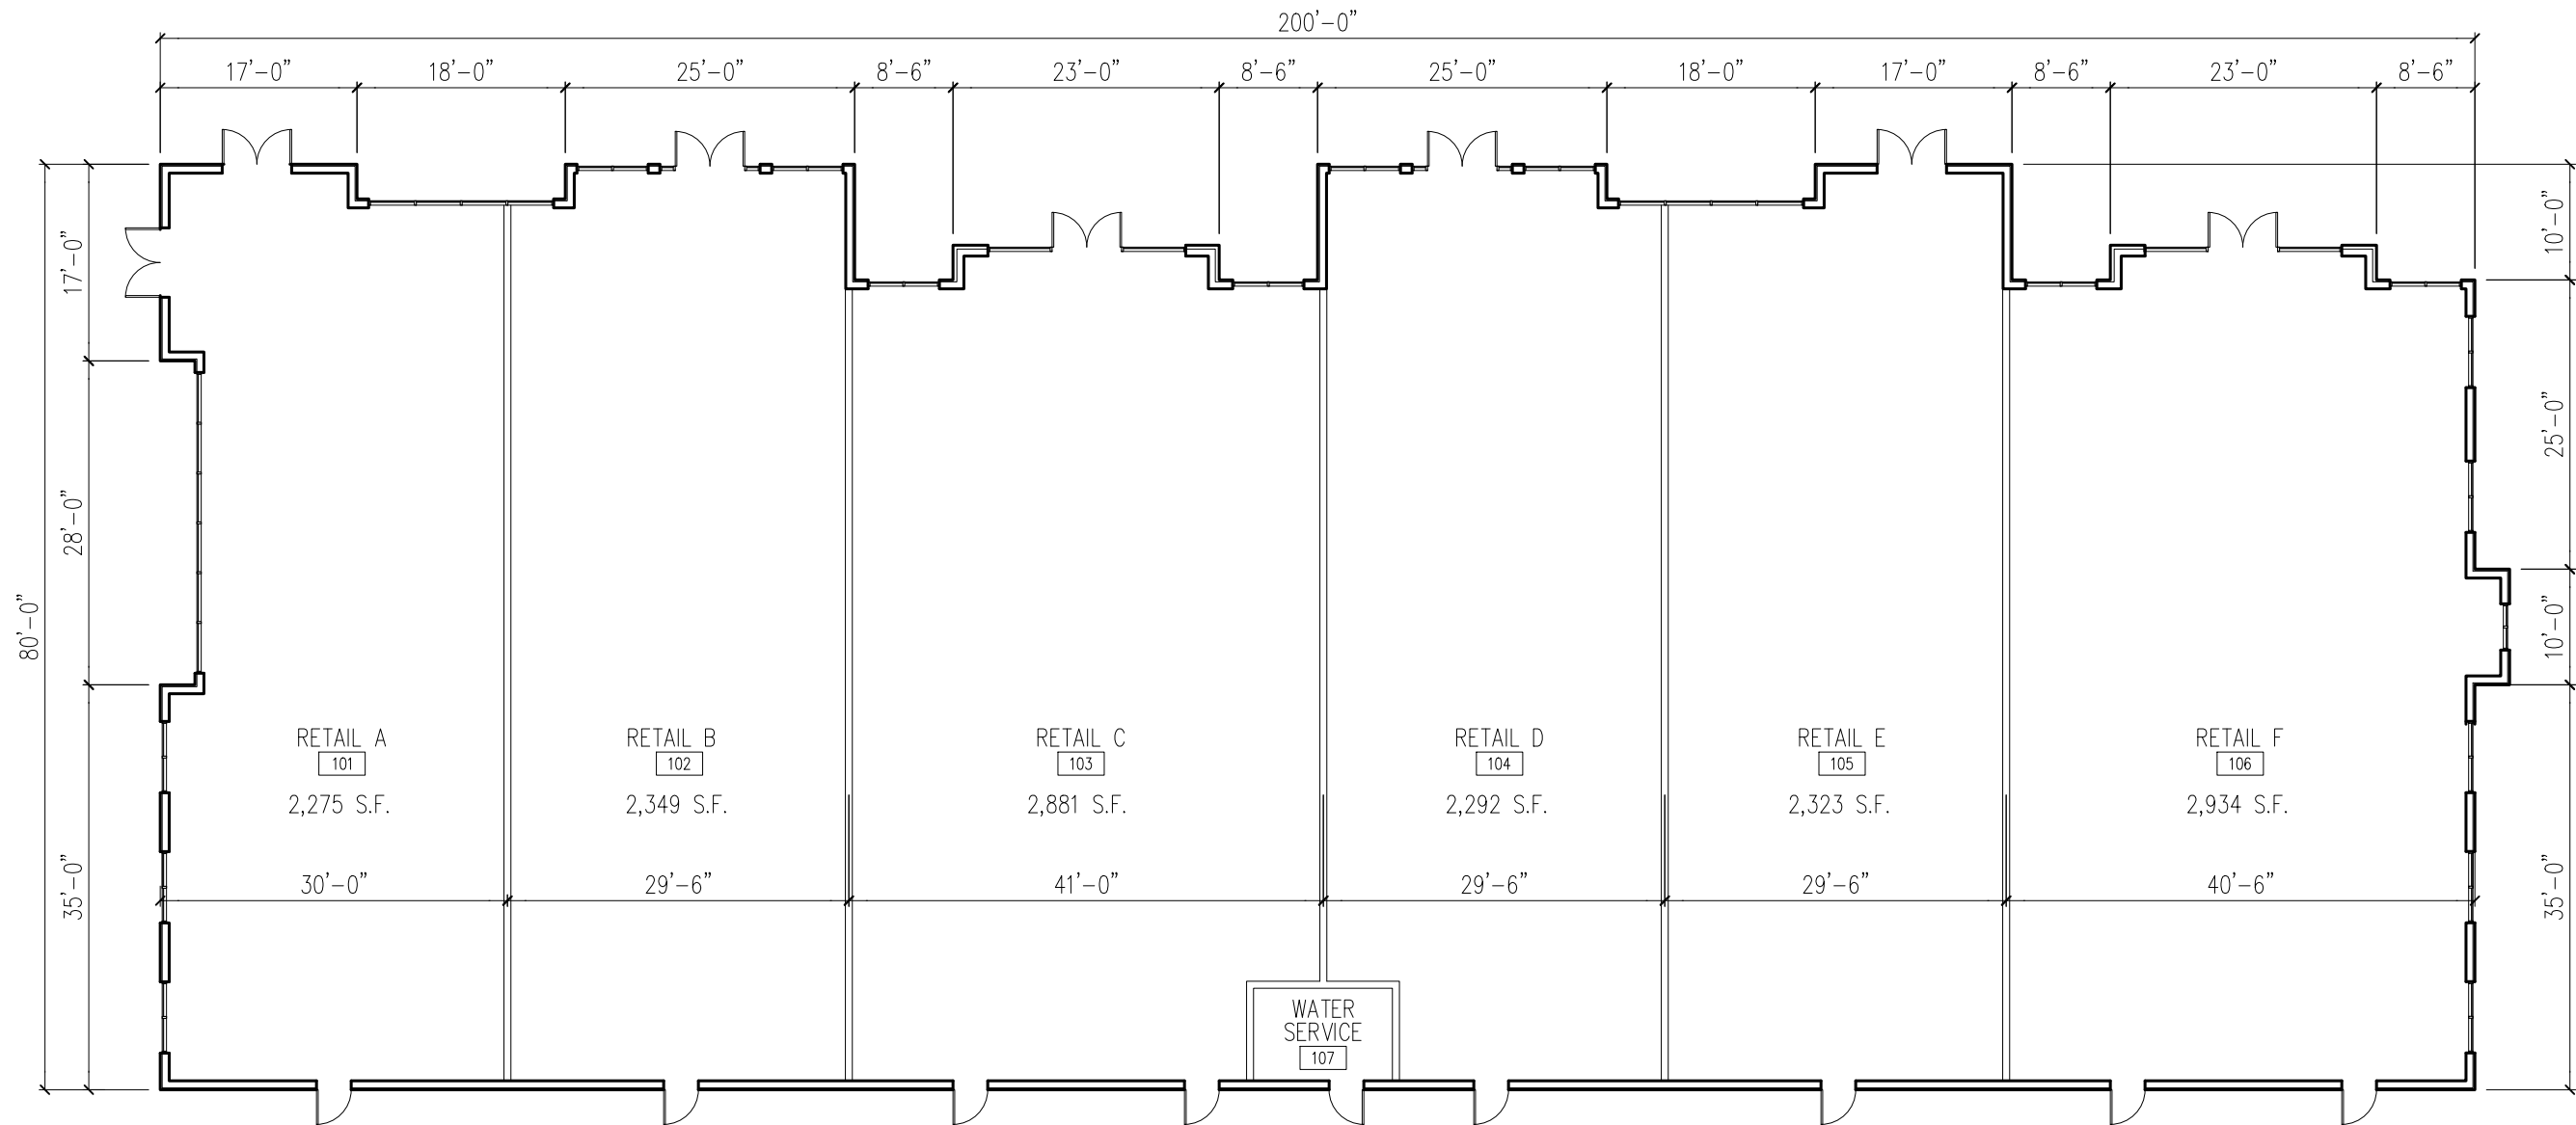


1 BUILDING B FLOOR PLAN  
 1.0 SCALE: 1/16" = 1'-0"

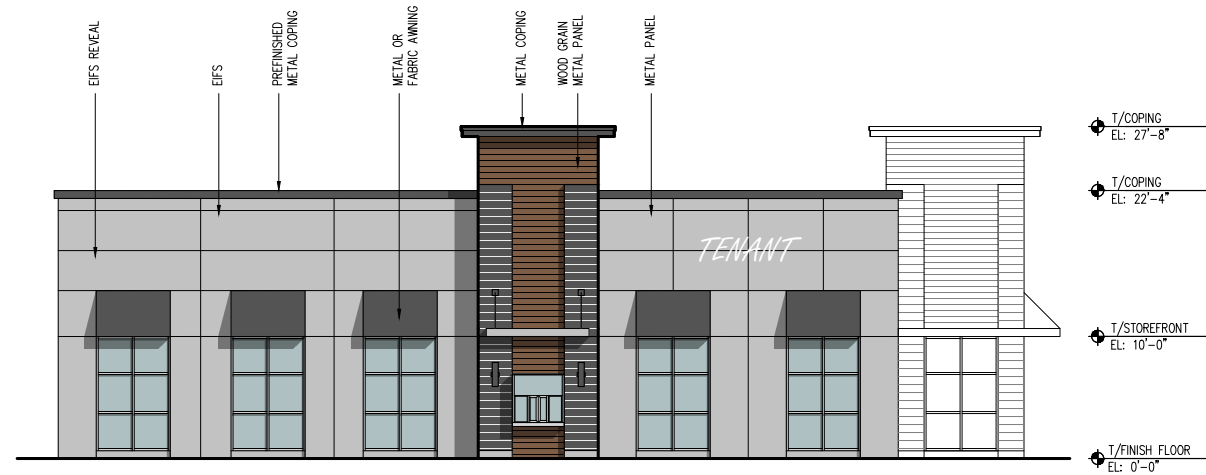

2 BUILDING B EAST ELEVATION  
SCALE: 1/16" = 1'-0"

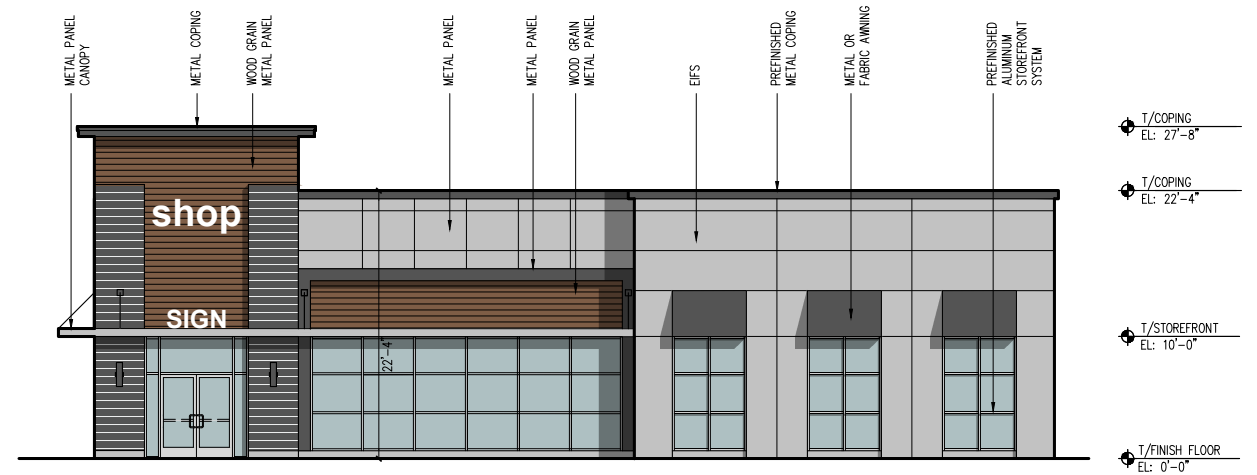

3 BUILDING B WEST ELEVATION  
SCALE: 1/16" = 1'-0"

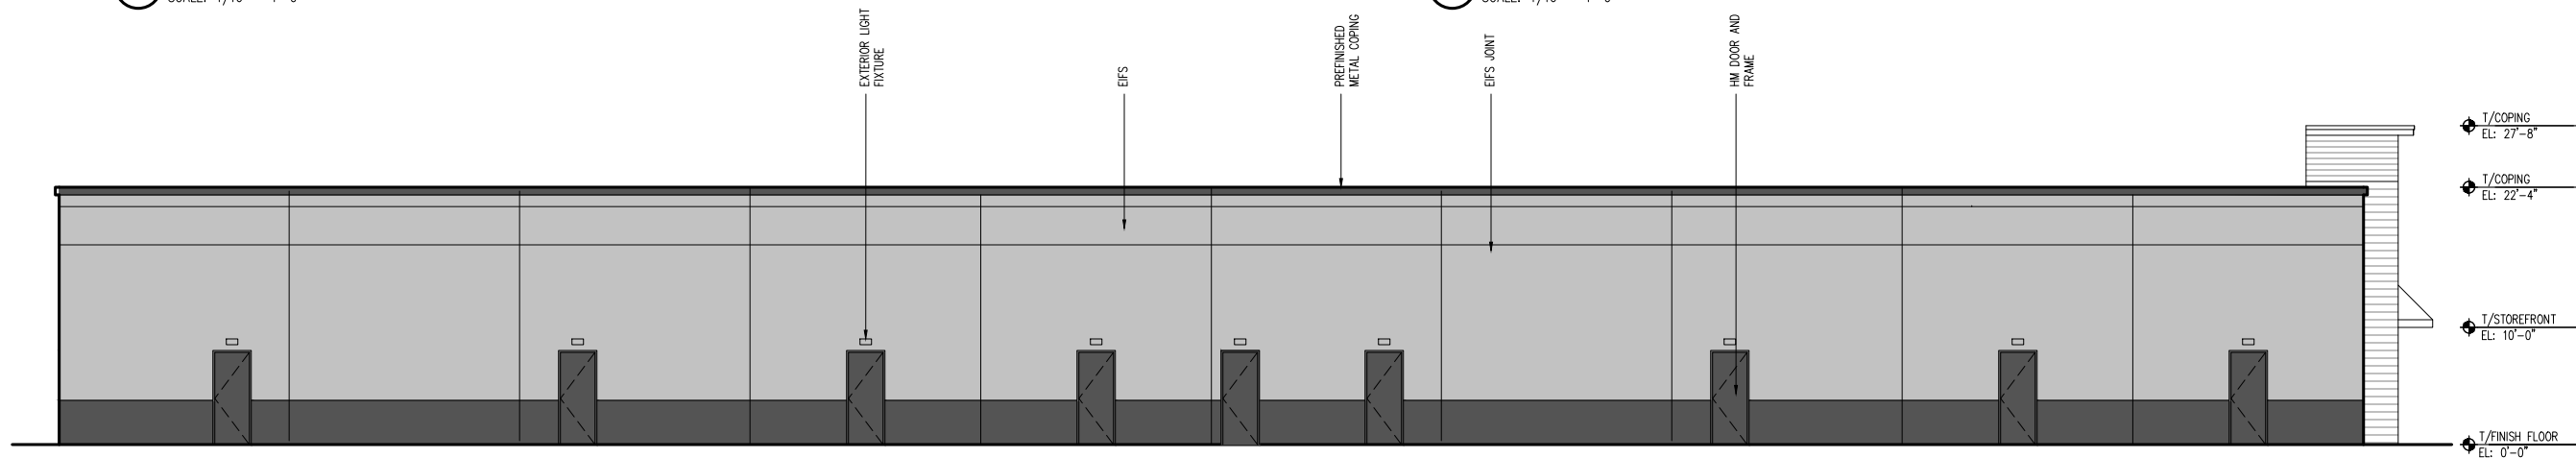

4 BUILDING B SOUTH ELEVATION  
SCALE: 1/16" = 1'-0"



1 BUILDING B NORTH ELEVATION  
SCALE: 1/16" = 1'-0"