


650 HAMILTON AVENUE
UNIT M
650 HAMILTON AVENUE
ATLANTA, GEORGIA, 30312

PROJECT NO. 20181			
SCALE: 1/4" = 1'-0"			
REV.	DATE	DESCRIPTION	
DRAWN BY:		GM	
CHECKED BY:		REP	

EXISTING
FLOOR PLAN

AD1.0

10/27/20
NOT RELEASED
FOR CONSTRUCTION

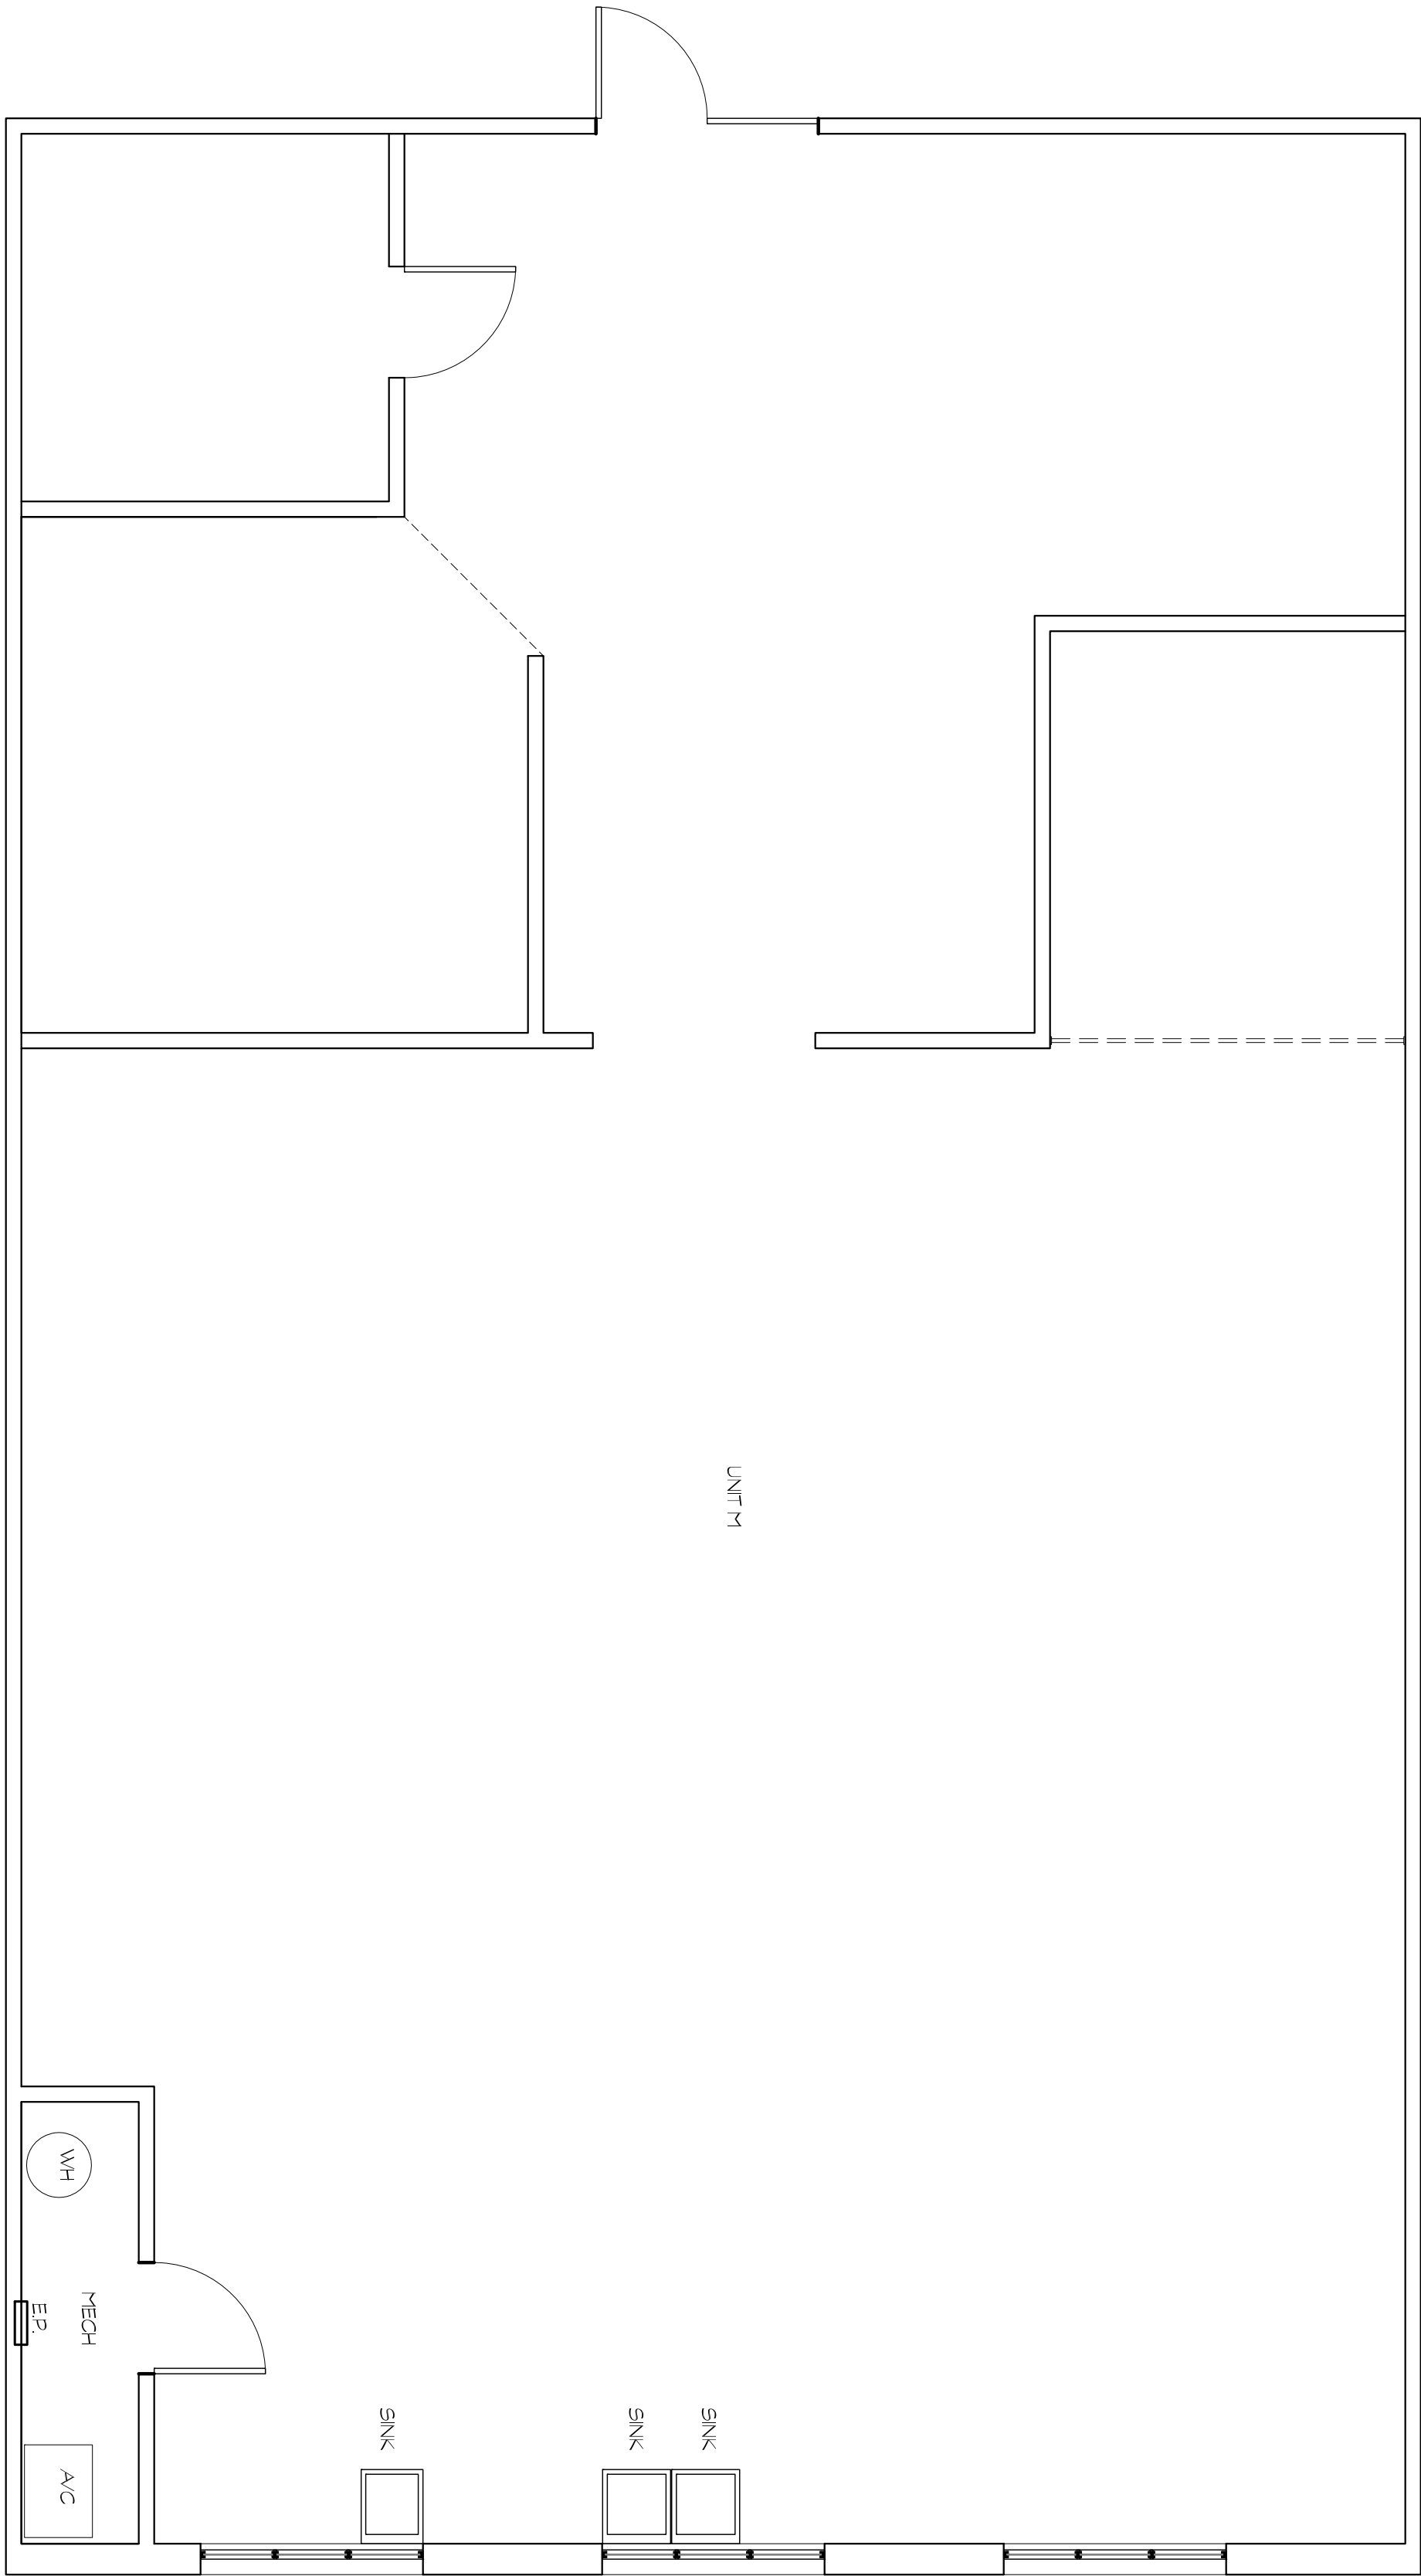

1
AD1.0
EXISTING FLOOR PLAN
1/4" = 1'-0"