





Dennis P. Altie, A.I.A.
Architect
135 Riverside Dr.
Box 17711
W. Cary, NC 27580
Tel. 919 798 8858

PHASE 1
PARISH CENTER FOR
ST. JAMES CATHOLIC CHURCH
CONCORD, NORTH CAROLINA


REVISIONS	BY
3-3-93	DA
3-18-93	DA
4-8-93	DA
5-14-93	DA
1-17-94	DA
DATE: 1-22-93	
PROJECT NO.:	
DRAWN BY: DA	
APPROVED BY:	
SHEET: A-1	

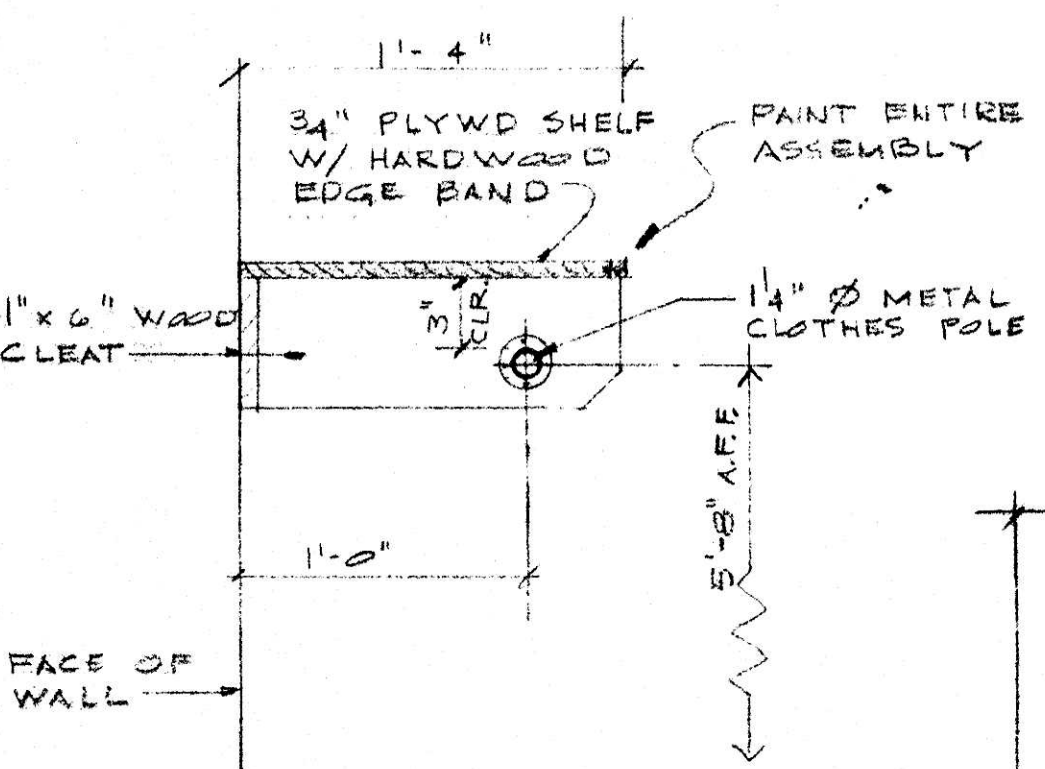


TYPICAL DETAIL
@ COATS
SCALE: 3/4" = 1'-0"

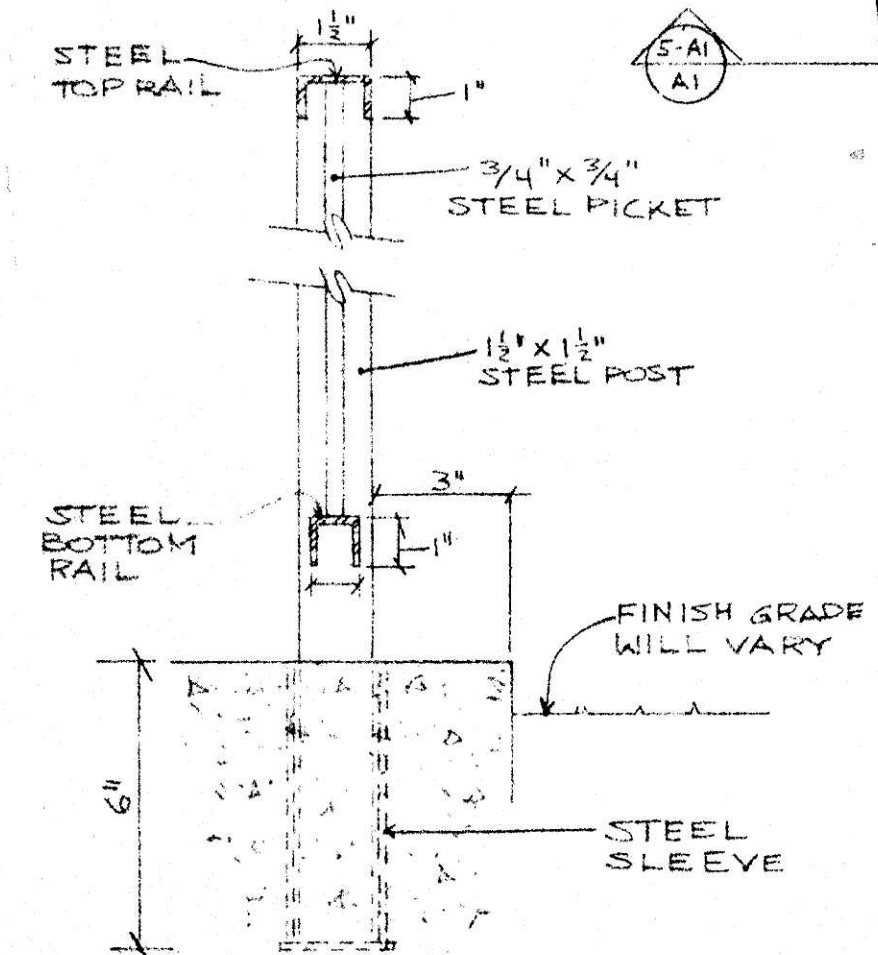

SECTION
SCALE: 3" = 1'-0"


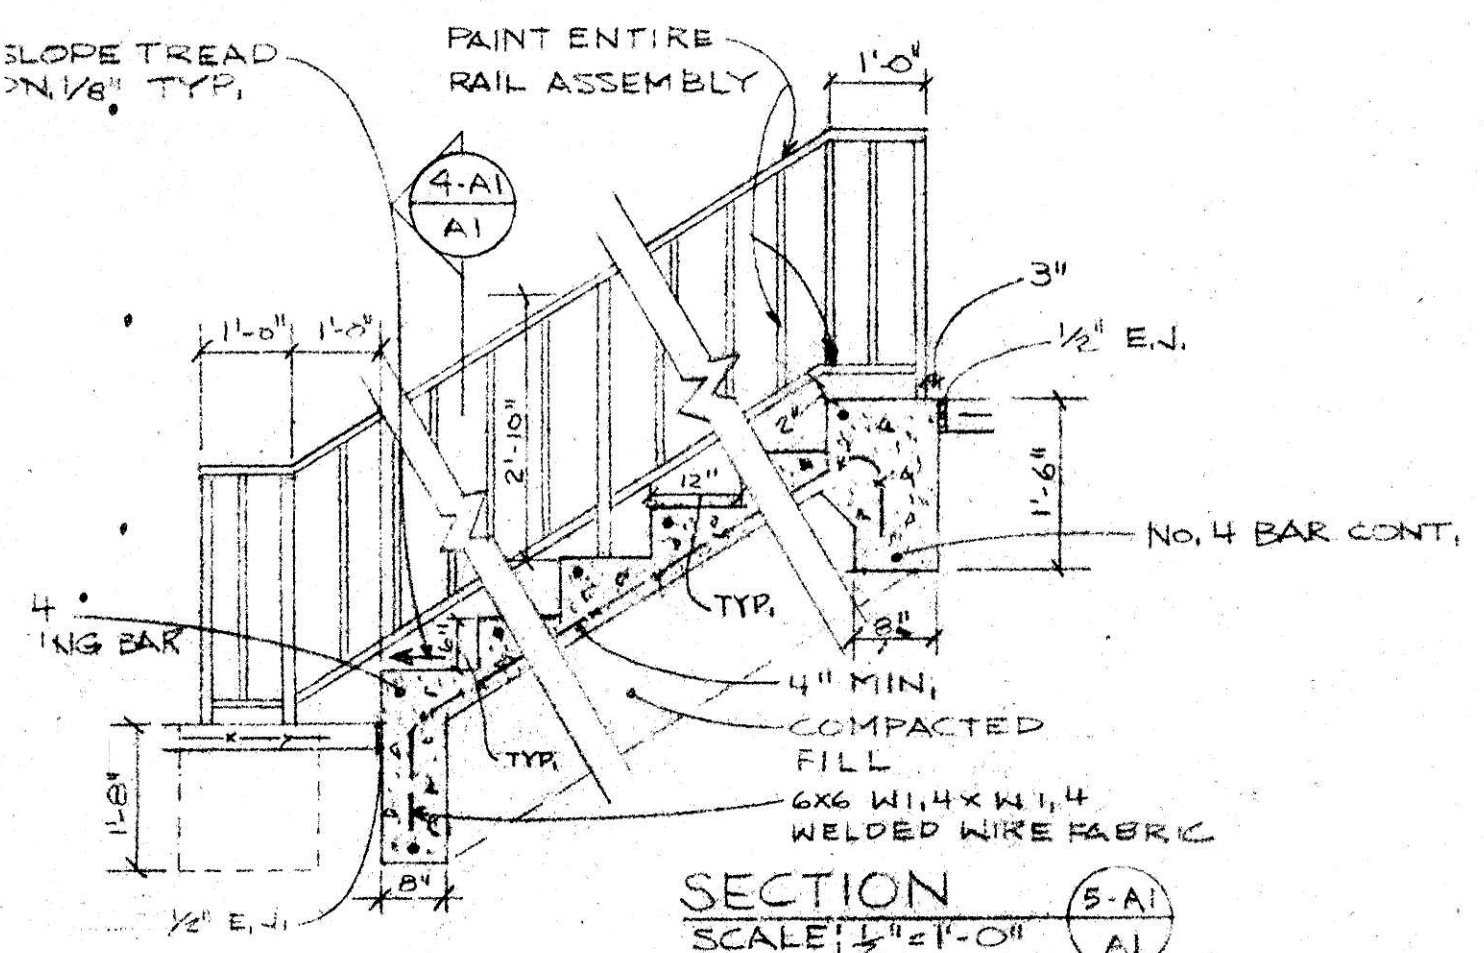


SECTION
SCALE: 1/2" = 1'-0"

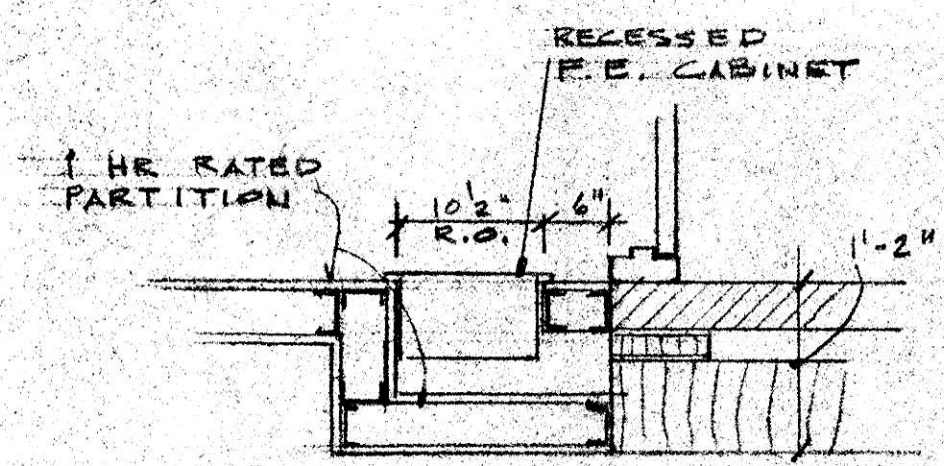

DETAIL
SCALE: 3/4" = 1'-0"


NOTE
ALL FIRE EXTINGUISHERS
SHALL BE FURNISHED BY
OWNER & SHALL BE
TYPE 2A ABC 5 LB. CHEMICAL.

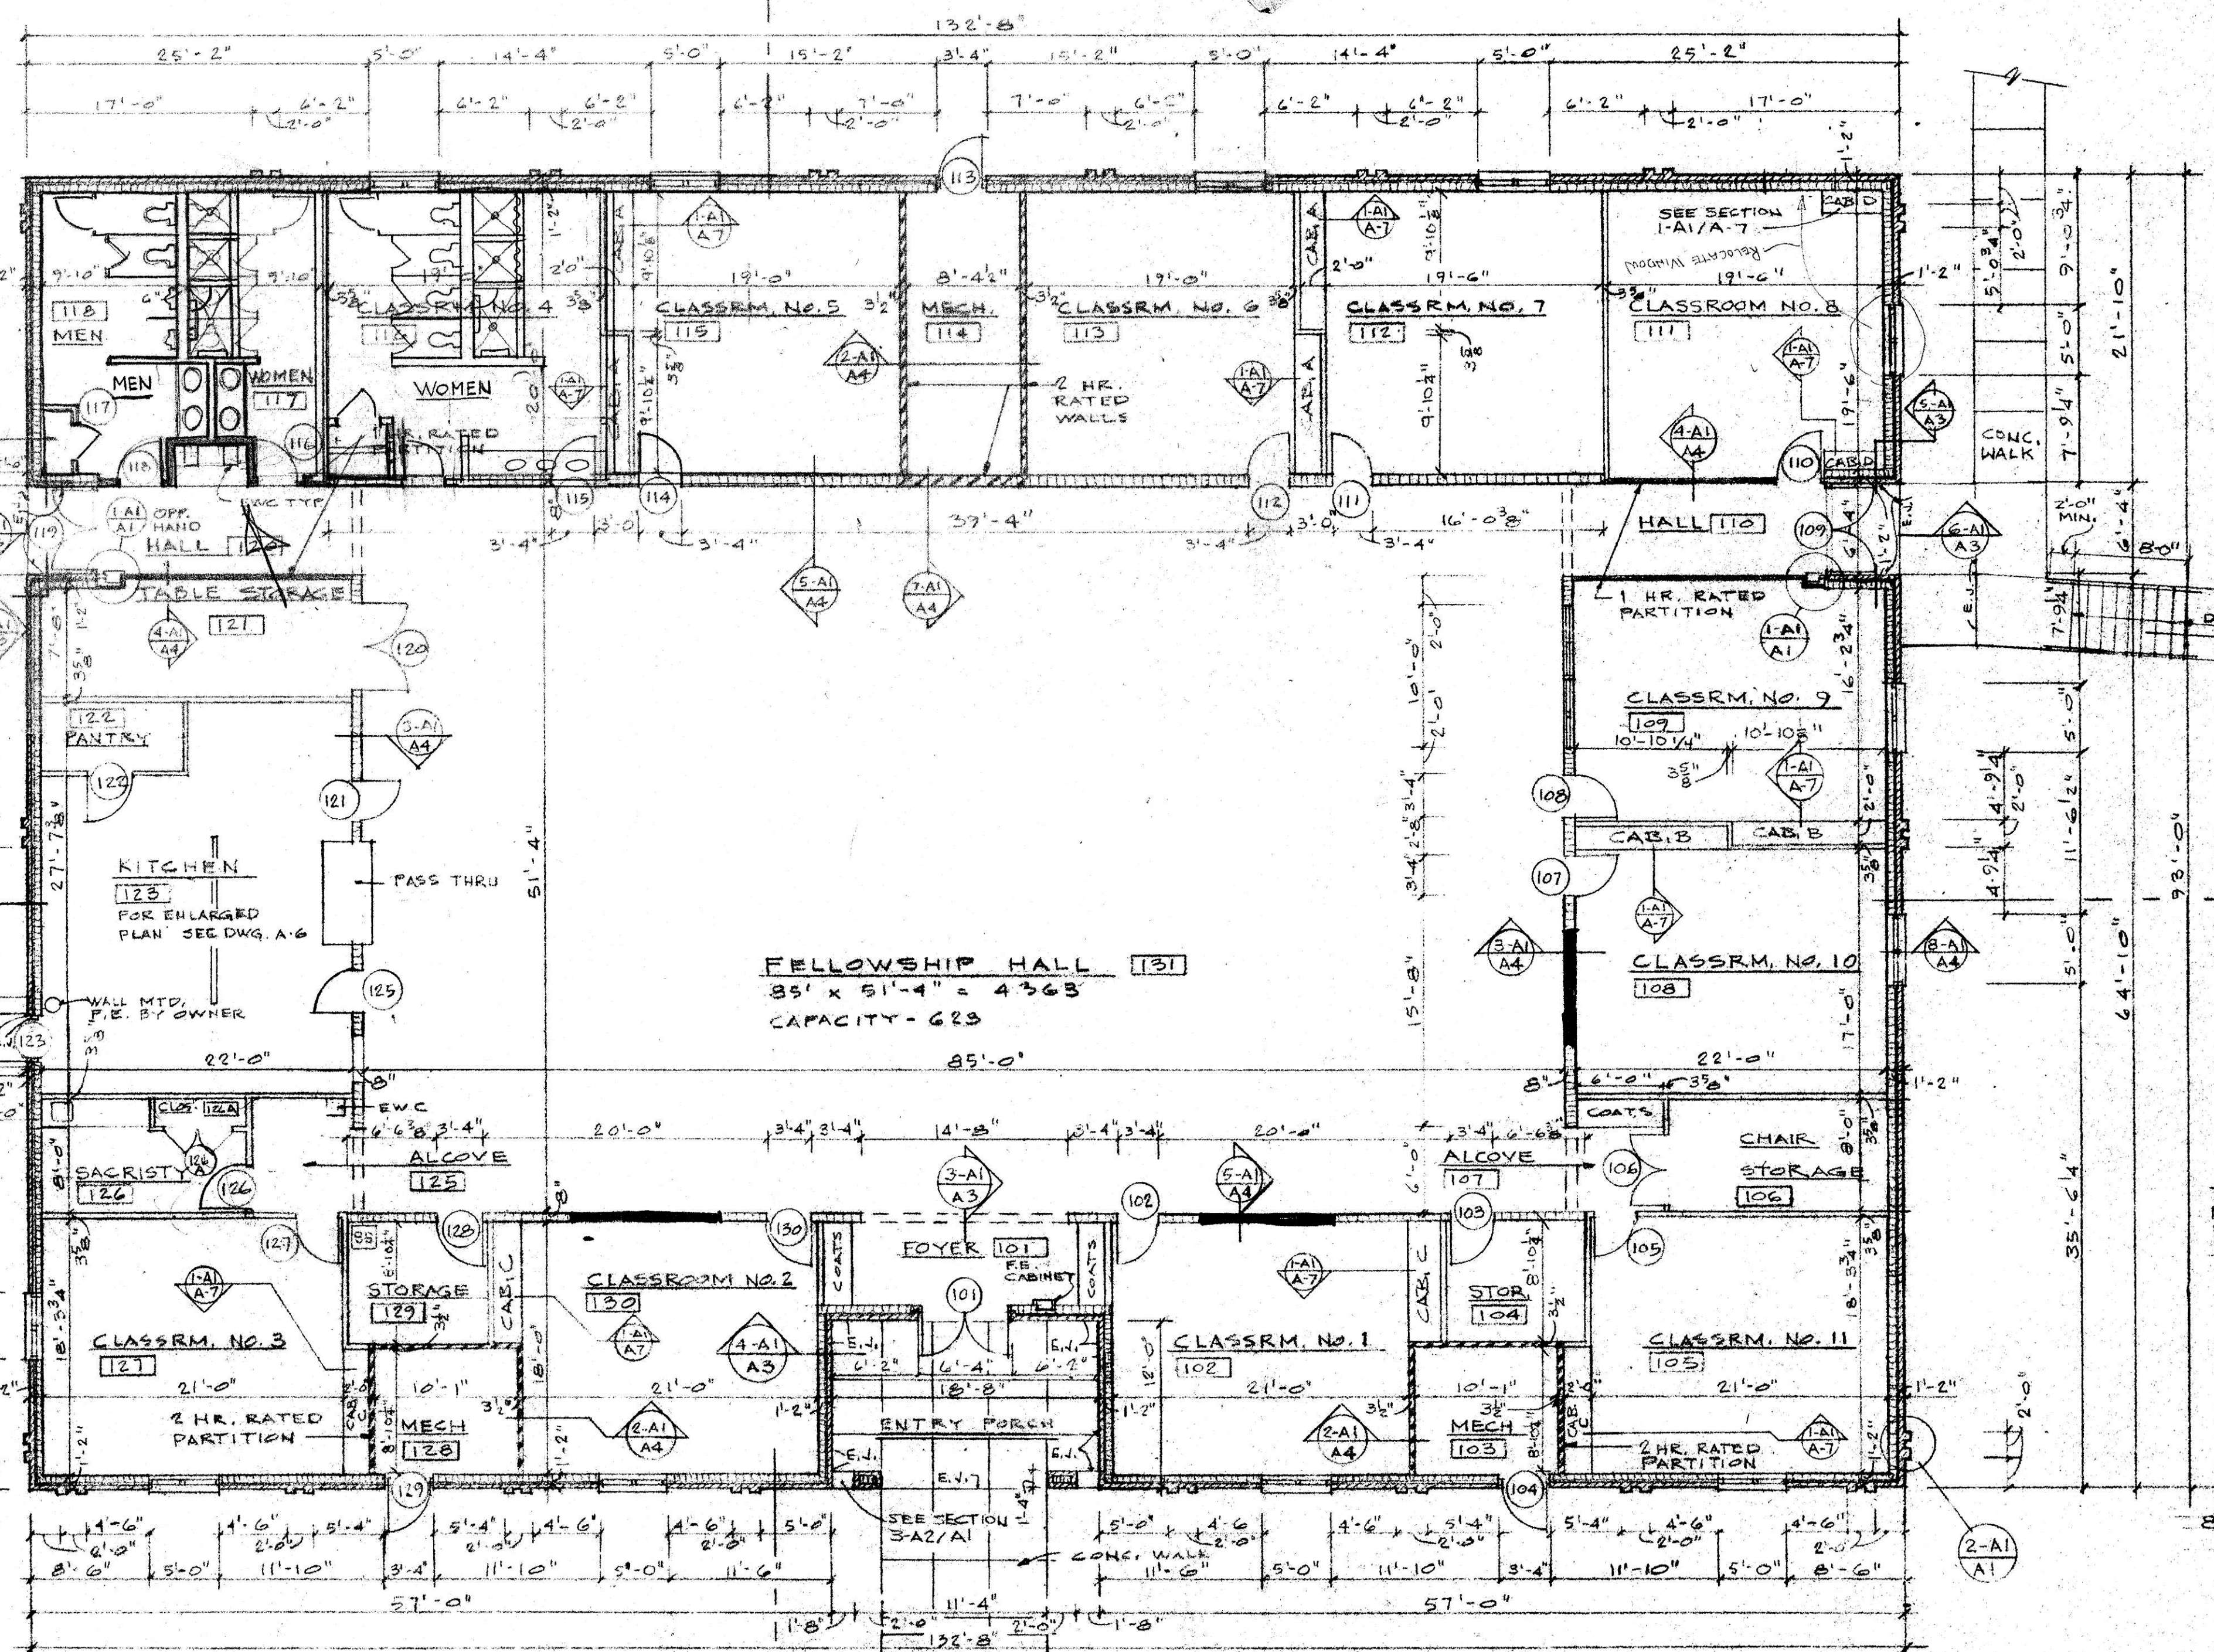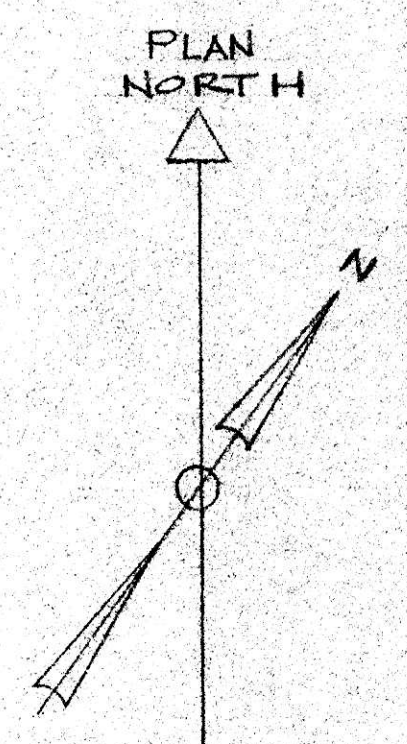

FLOOR PLAN
SCALE: 1/8" = 1'-0"

METAL STUD PARTITION
1 HR. RATED PARTITION -
2 HR. RATED PARTITION -

ALL INTERIOR METAL STUD
PARTITIONS SHALL BE INSULATED
W/ 3/2" UNFACED FIBERGLASS BATT INSUL.
FROM FIN. FLR. TO TOP OF CEILING
INSULATION UNLESS OTHERWISE
INDICATED

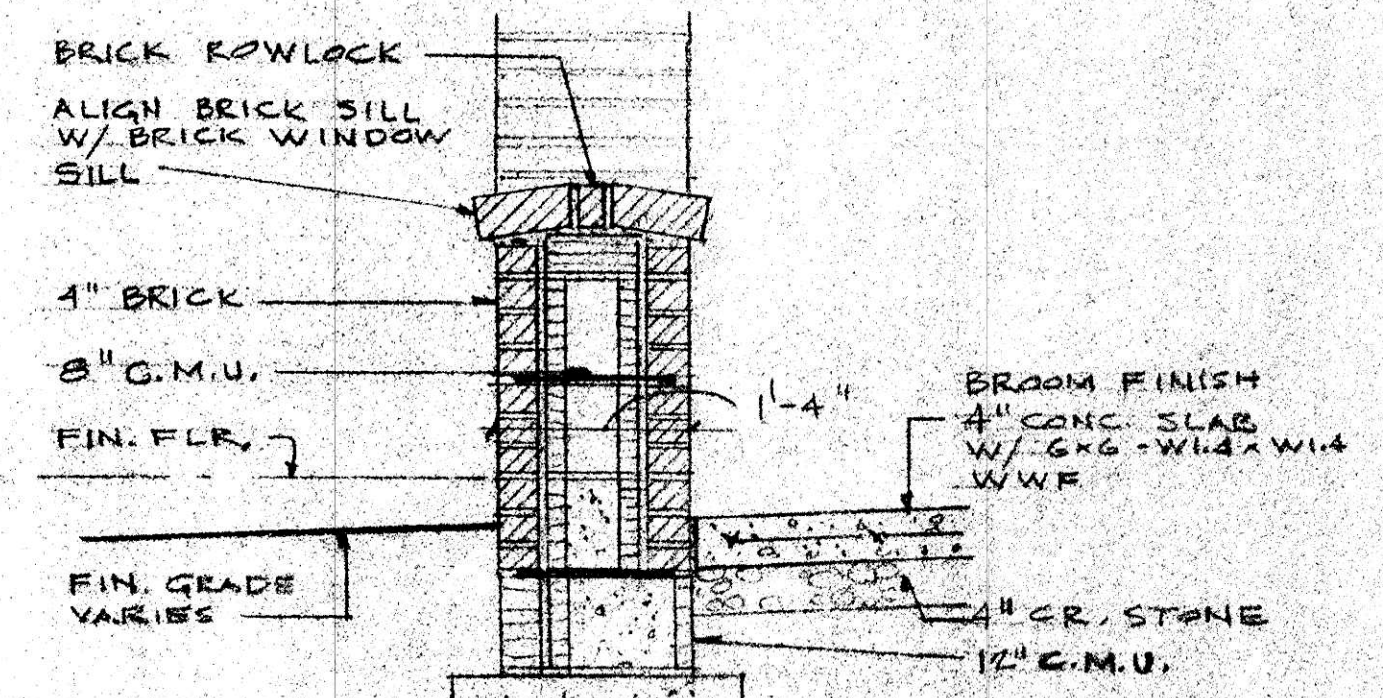

SECTION
SCALE: 3/4" = 1'-0"