

SINCLAIR & ASSOCIATES, INC.  
ENGINEERS, ARCHITECTS & SURVEYORS  
P.O. BOX 1344 DUNCAN, S.C. 29334  
(864) 949-0981 FAX (864) 949-1911

NOTICE  
THIS DRAWING IS THE PROPERTY OF SINCLAIR & ASSOCIATES, INC. AND IS FURNISHED WITH THE CONDITION THAT IT IS NOT TO BE CHANGED WITHOUT WRITTEN AUTHORIZATION BY SINCLAIR & ASSOCIATES, INC. FURTHERMORE THIS DRAWING IS NOT TO BE COPIED, REPRODUCED OR USED BY OTHERS EXCEPT AS REQUIRED FOR THIS SPECIFIC PROJECT.


NEW OFFICE UPFIT FOR  
**NV, LLC**  
SCUFFLETOWN ROAD  
GREENVILLE, SOUTH CAROLINA

No.	REVISION	DATE	BY
00	For Review	12 OCT 10	JLS
0	For Review	7 JUN 10	JLS

UPPER LEVEL FLOOR PLAN

DATE: 06/07/10 APPROVED BY: JLS  
DRAWN BY: AP CHECKED BY: JLS  
PROJECT No.: 1970

**A-102**

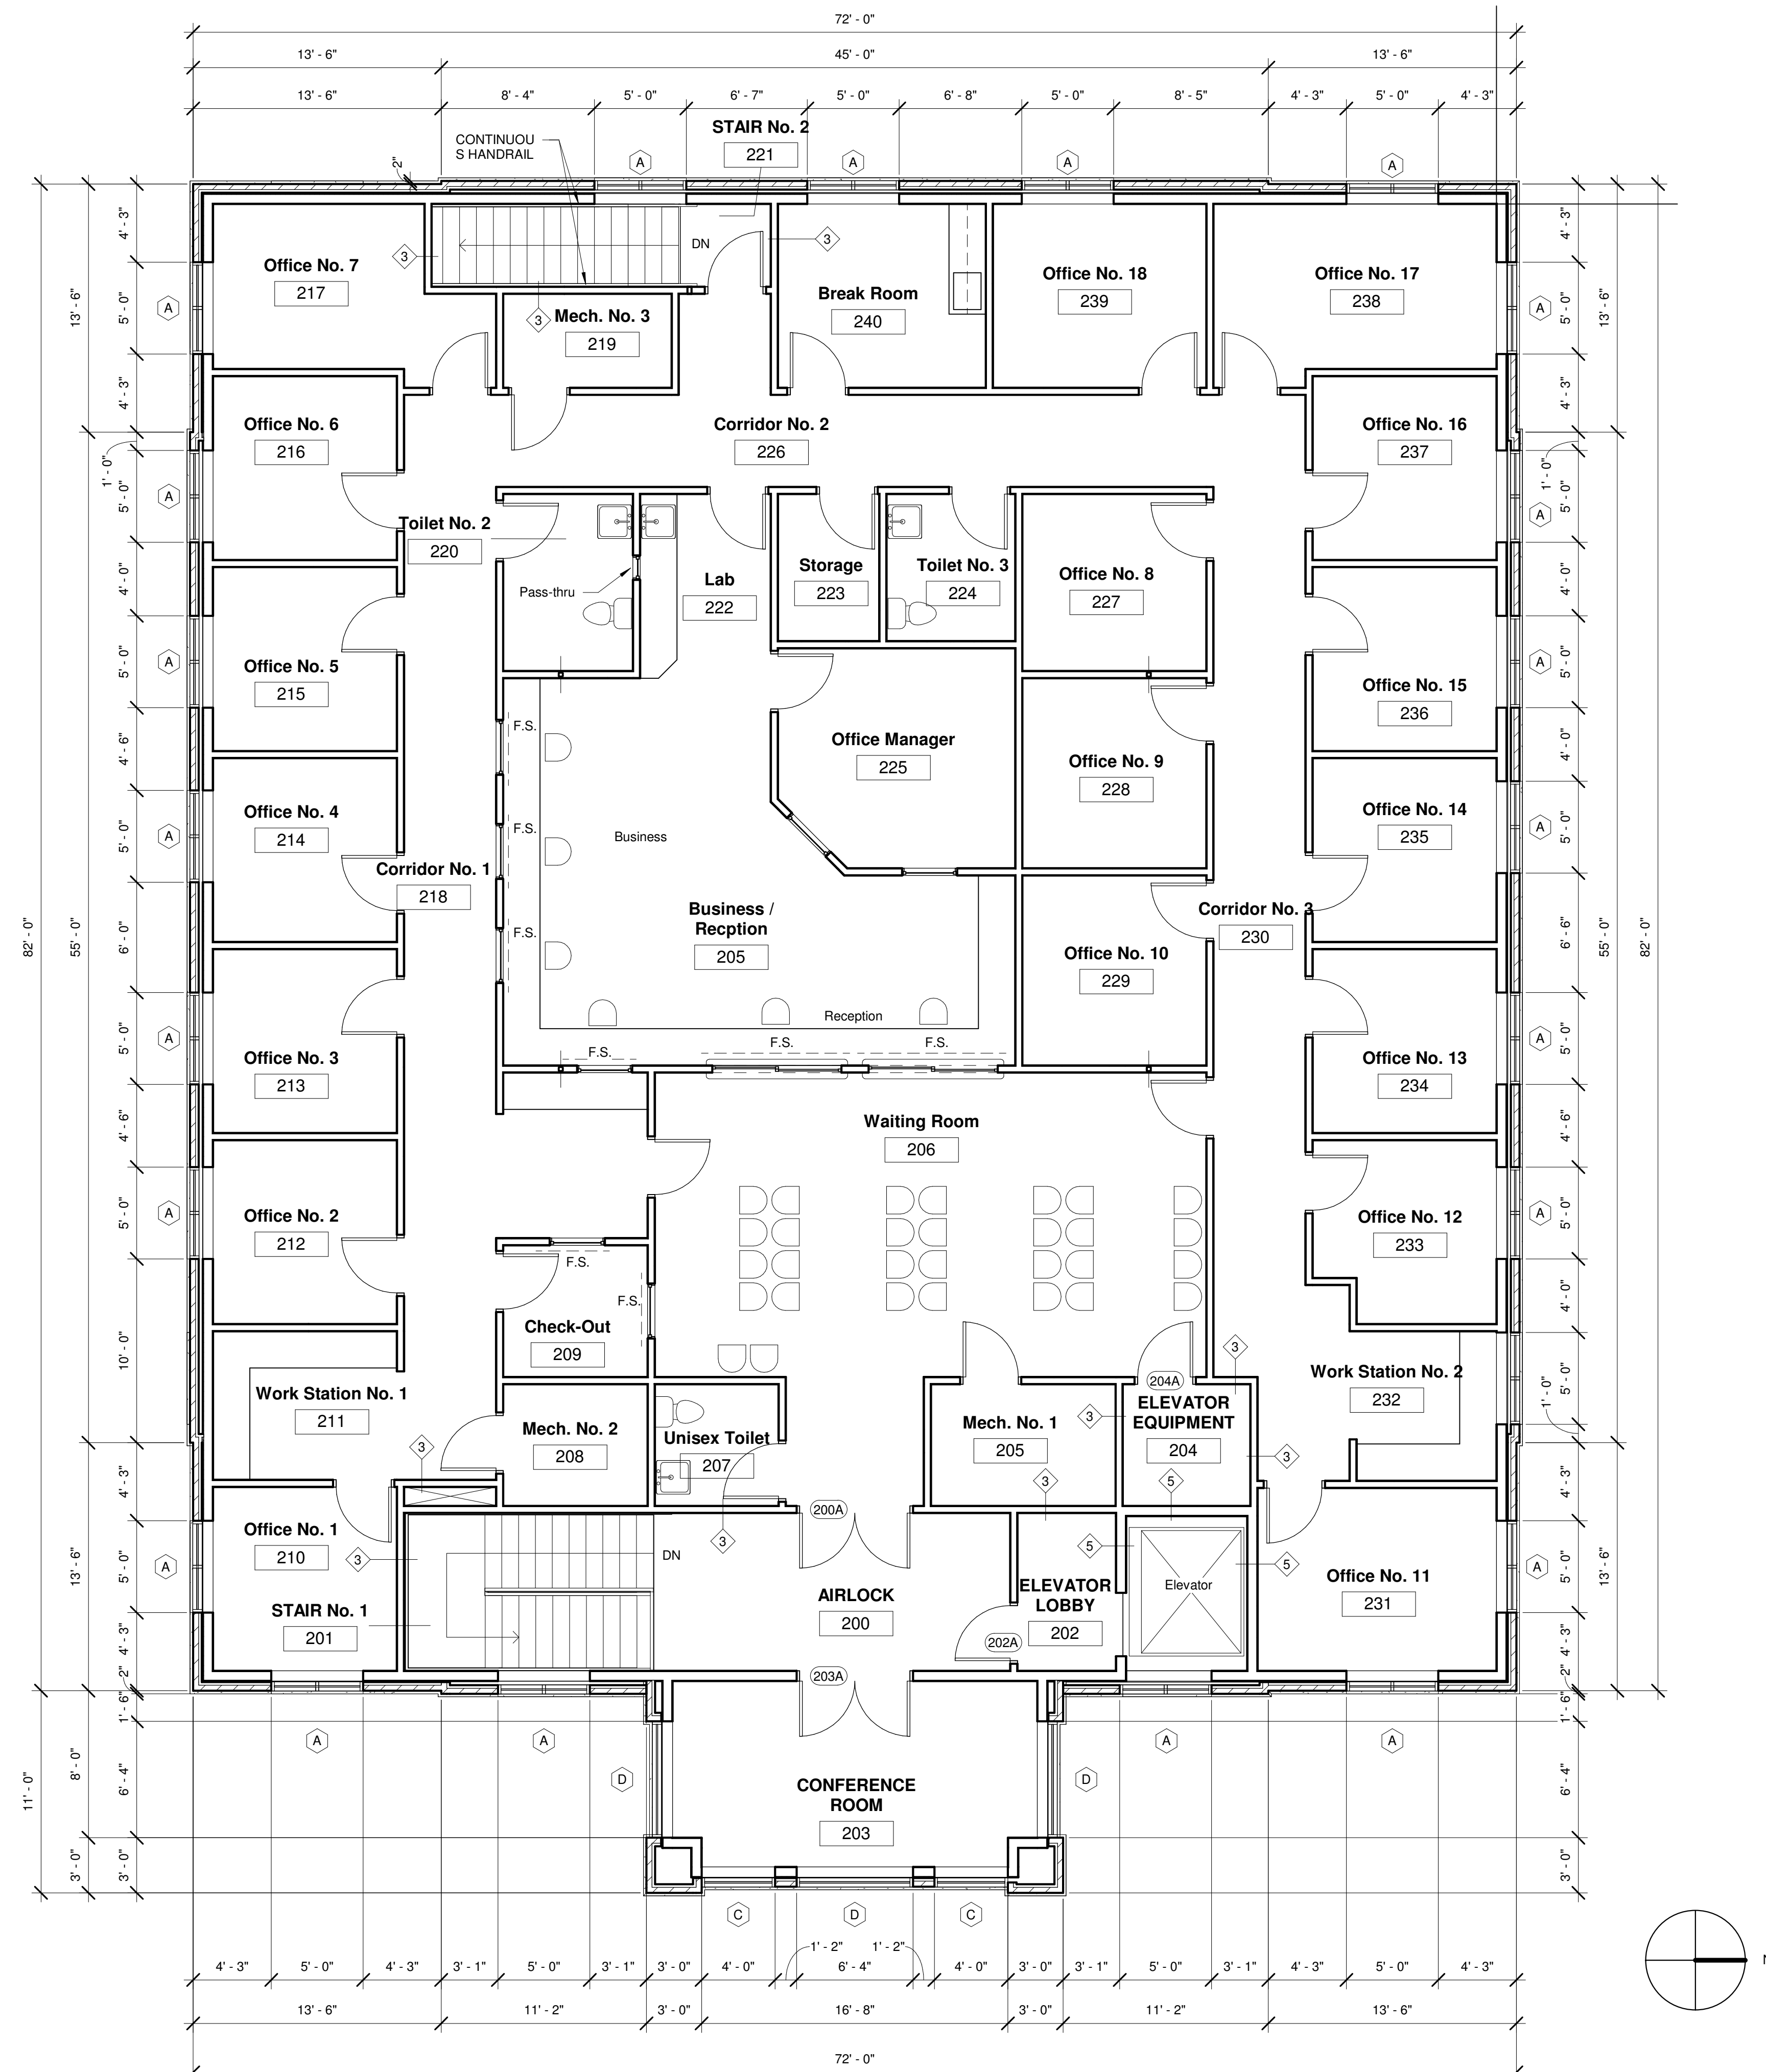

1 UPPER LEVEL FLOOR PLAN  
3/16" = 1'-0"

11/22/2022 9:30:04 AM F:\Projects\JASON\1970 - Dr. Saxena\dr\_saxena\office\_CURRENT.rvt