


(WESTHEIMER RD)

(KIRBY DR)

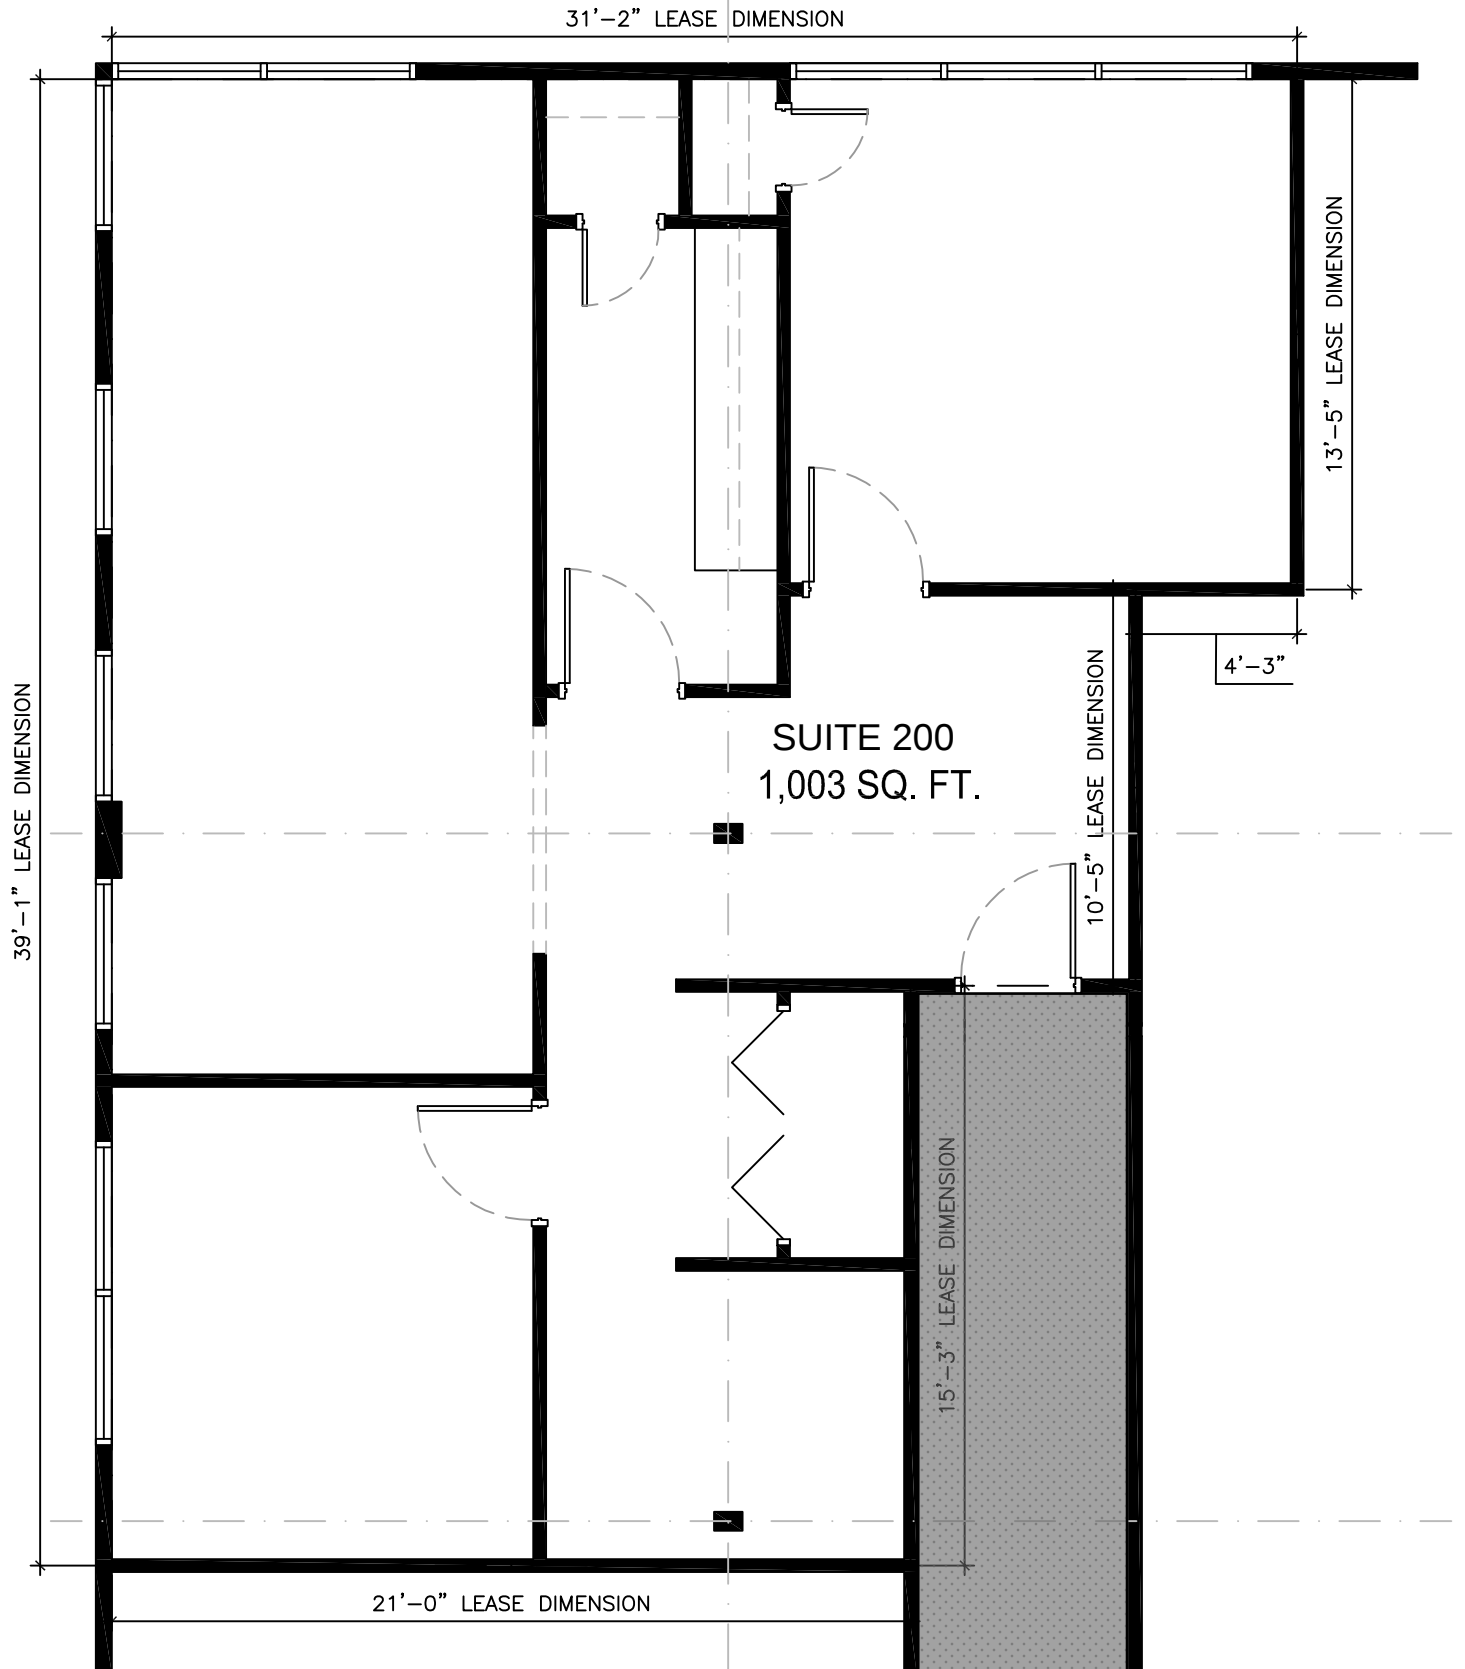

1 FLOOR PLAN
SCALE: NTS

SUITE 200 - LEASE OUTLINE DRAWING

AVALON CENTER