

GENERAL NOTES

- ALL DIMENSIONS GIVEN INSIDE BUILDING ARE TO FACE OF STUD.
- TYPICAL WALL CONSTRUCTION TO BE 2x4 WOOD STUDS @ 16" O.C. WITH 1/2" GYP. BOARD INSIDE AND 1/2" IMPREGNATED SHEATHING OUTSIDE. (SEAL ALL JOINTS).
- REFER TO ROOM FINISH SCHEDULE FOR ALL INTERIOR FINISHES.
- FOR LAYOUT AND ARRANGEMENT OF ALL KITCHEN, PREP. AREA, AND STORAGE ROOM EQUIPMENT, REFER TO SHT. K-1.
- ALL SEATING, DIVIDER WALLS, AND DECOR ITEMS ARE PROVIDED AND INSTALLED BY THE DECOR CONTRACTOR. REFER TO THE DECOR DRAWINGS FOR GENERAL CONTRACTOR'S RESPONSIBILITIES AND DINING ROOM FINISHES.


BUILDING SQ. FOOTAGE

DINING RM. SQ. FT.	868
HALL SQ. FT.	30
LADIES R/R SQ. FT.	78
MENS R/R SQ. FT.	84
TOTAL PUBLIC SQ. FT.	1,060
OFFICE SQ. FT.	26
KITCHEN SQ. FT.	347
SYRUP-PREP SQ. FT.	245
STORAGE SQ. FT.	181
ELEC., A.H.U. CLOSETS	0
FREEZER/COOLER SQ. FT.	123
MISC. AREA SQ. FT.	334
TOTAL PRIVATE SQ. FT.	1,388
TOTAL BUILDING SQ. FT.	2,388
GLASS SQ. FOOTAGE	
WINDOW SQ. FT.	311
DOOR SQ. FT.	63
TOTAL SQ. FT.	374

RECOMMENDED SUPPLIERS

FLOOR	PAINT
SUMMITVILLE "STRATA II" 4" x 8" TILE AMERICAN TILE SUPPLY, INC. OF DALLAS 2839 MERRELL ROAD DALLAS, TEXAS 75229 PHONE: (214) 243-2377	SHERWIN WILLIAMS 5301 EVERHART ROAD CORPUS CHRISTI, TEXAS 78411 PHONE: (512) 854-2371 (Or contact local Sherwin Williams dealer)
TEXERAMICS "TEX TRED" 6" x 6" TILE TEXERAMICS, INC. P.O. BOX 550 MINERAL WELLS, TEXAS 76067 PHONE: (817) 325-3391	METAL ROOF M B C I 2900 REDHAWK DRIVE P.O. BOX 2609 GRAND PRAIRIE, TEXAS 75051 PHONE: (214) 998-3300
CEILING 2" x 2" ACOUSTICAL CEILING PANELS ARMSTRONG (REGIONAL OFFICE) 1420 VICEROY DRIVE DALLAS, TEXAS 75235 PHONE: (214) 634-2220	FURNITURE DECOR CONCEPTS 5611 N. PECK ROAD ARCADIA, CA 91006 PHONE: (818) 579-6560 HARBORFRONT INTERIORS 21 N. 4TH STREET GRAND HAVEN, MICHIGAN 49417 PHONE: (616) 847-1000
WALLS FRP & WOOD PANELING MARLITE DIV. OF MASONITE CORP. COMMERCIAL DIVISION 4601 PLYLON STREET FT. WORTH, TEXAS 76106 PHONE: (817) 625-6443	KITCHEN EQUIPMENT INDUSTRIAL INDUSTRIES, INC. 12507 YELPES ROAD CYPRESS, TEXAS 77429 PHONE: (800) 392-2733
LAMINATED PLASTICS (COUNTER TOPS) WILSON ART PANELS SWIFT-TRAIN COMPANY P.O. BOX 9095 CORPUS CHRISTI, TEXAS 78405 PHONE: (512) 883-1706	DRIVE-THRU WINDOW M.C.E. WINDOW, INC. 9817 SUNNYWOOD HOUSTON, TEXAS 77038 PHONE: (713) 462-6231
VINYL WALLCOVERINGS ISGO CORPORATION 10530 SENTINEL DRIVE SAN ANTONIO, TEXAS 78217 PHONE: (512) 657-6868	DRINK SYSTEM MVE SYSTEM SODA FOUNTAIN SERVICES P.O. BOX 1574 FORT WORTH, TEXAS 76101 PHONE: (817) 654-5392 WELDERS EQUIPMENT CO. P.O. BOX 4785 CORPUS CHRISTI, TEXAS 78469 PHONE: (512) 882-2531

1 FLOOR PLAN
SCALE: 1/4"=1'0"

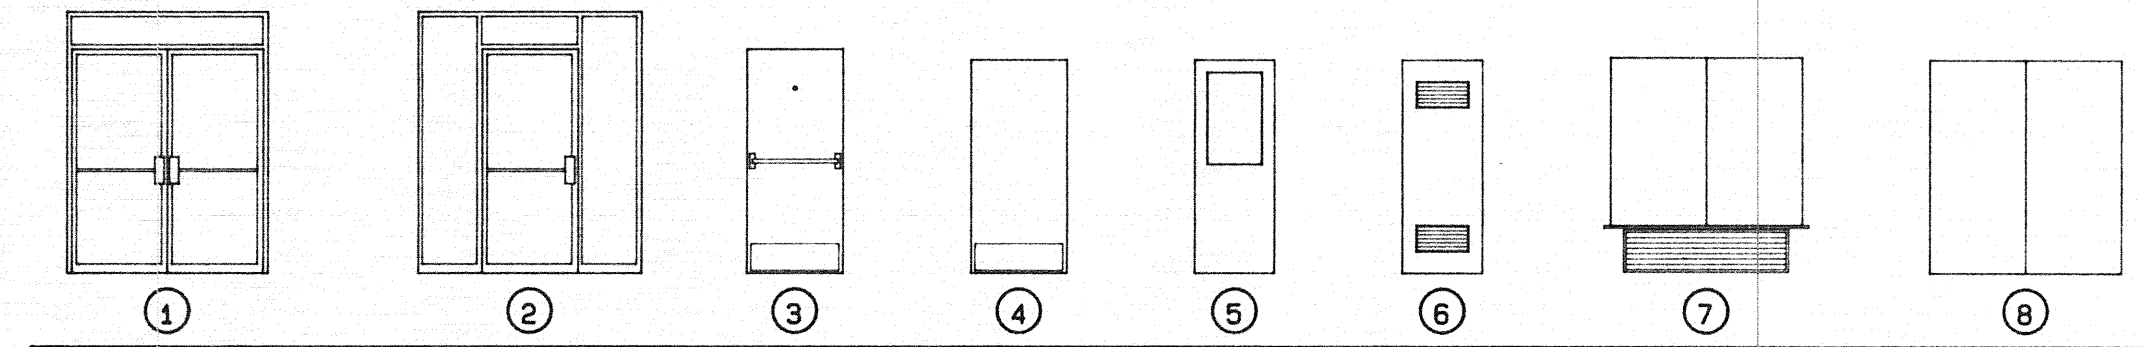

DOOR & WINDOW SCHEDULE

DESIGN	SIZE	THICK	TYPE	MATERIAL	HEAD	JAMB	SILL	THRES	QTY.	REMARKS		
DOORS												
1	3'0" x 7'0"	NARROW STYLE	1-3/4" x 4" FLUSH	ANOD. ALUM. BRNZ.	7	A-7	8	A-7	PAIR	TEMPERED GRAY FLOAT GLASS		
2	3'0" x 7'0"	NARROW STYLE	1-3/4" x 4" FLUSH	ANOD. ALUM. BRNZ.	7	A-7	7	A-7	1	TEMPERED GRAY FLOAT GLASS W/SIDELITE & GLASS ABOVE		
3	3'0" x 7'0"		H. M.	STEEL	9	A-7	10	A-7	1	W/KICKPLATE & PEEP HOLE		
4	3'0" x 6'8"	1-3/4"	S. C. WOOD	ASH OR OAK VENEER	14	A-7	15	A-7	3	W/KICKPLATE, SIGNAGE BY DECOR CONTR. TRIM DOOR 1" ON BOT.		
5	2'6" x 6'8"	1-3/4"	S. C. WOOD	ASH OR OAK VENEER	14	A-7	15	A-7	1	TRIM DOOR 1" ON BOTTOM OF DOOR		
6	2'6" x 6'8"	1-3/4"	S. C. WOOD	ASH OR OAK VENEER	14	A-7	15	A-7	1	18" x 20" LAM. GLASS IN TRM TOP OF DOOR		
7	3'0" x 5'3"	1-3/4"	S. C. WOOD	ASH OR OAK VENEER	14	A-7	15	A-7	PAIR	10" x 20" LOUVER VENT, 8" FROM TOP & BOT. OF DOOR		
8	3'0" x 6'8"	1-3/4"	S. C. WOOD	ASH OR OAK VENEER	14	A-7	15	A-7	PAIR			
WINDOWS												
A	8'5" x 4'7" R.O.	1/4"	GRAY FLOAT GLASS	ANOD. ALUM. BRNZ.	1	A-7	2	A-7	3	A-7	2	
B	SEE PLANS	1/4"	GRAY FLOAT GLASS	ANOD. ALUM. BRNZ.	6	A-7	4	A-7	3	A-7	1	SEE PLANS, FIELD VERIFY
C	SEE PLANS	1/4"	GRAY FLOAT GLASS	ANOD. ALUM. BRNZ.	6	A-7	4	A-7	3	A-7	1	SEE PLANS, FIELD VERIFY
D	7'10" x 4'7" R.O.	1/4"	GRAY FLOAT GLASS	ANOD. ALUM. BRNZ.	1	A-7	2	A-7	3	A-7	2	
E	6'4" x 4'4-1/2" R.O.	1/4"	GRAY FLOAT GLASS	ANOD. ALUM. BRNZ.	5	A-5	2	A-5	5	A-5	2	W/QUICKSERV #PW-1 DRIVE-THRU WINDOW W/PUSHBAR
F	3'0" x 3'10-1/2" R.O.	1/4"	GRAY FLOAT GLASS	ANOD. ALUM. BRNZ.	4	A-5	2	A-5	3	A-5	1	BOT. OF WINDOW @ 3'-6" A.F.S.
G	2'8" x 3'0" R.O.	1/4"	ALUM. FRAME SLIDE FLOAT GLASS	ANOD. ALUM. BRNZ.	5	A-5	2	A-5	5	A-5	1	W/S. EXTERIOR SERVE SHELF BOT. OF WINDOW @ 3'-2" A.F.S.

HARDWARE SCHEDULE

DOOR NO.	DESCRIPTION
1 & 2	LOCKS - MORTISE CYLINDER - 10-013626 MASTER KEYPED HINGES - BY DOOR MANUFACTURER PANIC DEVICE - BY DOOR MANUFACTURER THRESHOLD - PEMKO #157A DOOR CLOSERS - NORTON #1604H DOOR STOP - BROOKLINE #1328, STAINLESS STEEL
3	LOCKS - MORTISE CYLINDER - 20-013626 MASTER KEYPED HINGES - BY DOOR MANUFACTURER PANIC DEVICE - BY DOOR MANUFACTURER THRESHOLD - PEMKO #157A DOOR CLOSERS - NORTON #1604H DOORSTOP - BROOKLINE #1328, STAINLESS STEEL KICKPLATE - 8" x 34", BRASS FINISH PEEP HOLE - IVES #U700, ONE-WAY DOOR VIEWER
4	HINGES - MCKINNEY #TB2314 OR EQUAL, 4-1/2" x 4" MORTISE BEARING, BRASS FINISH LOCKSET - YALE #5424, BRASS FINISH CAROLINA TRIM, CA1 (HALL DOOR ONLY) KICKPLATE - 8" x 34", BRASS FINISH DOORSTOP - BROOKLINE #1330, BRASS FINISH PUSHPLATE - HIAMATHA #2008, BRASS FINISH PULLPLATE - HIAMATHA #559A, BRASS FINISH (HALL DOOR ONLY) DOOR CLOSER - BRASS FINISH NO LOCKSET ON RESTROOM DOORS
5	HINGES - MCKINNEY #TB2314 OR EQUAL, 4-1/2" x 4" MORTISE BEARING, BRASS FINISH LOCKSET - BRASS FINISH - YALE #5424, CAROLINA TRIM, CA1 DOORSTOP - BROOKLINE #1330, BRASS FINISH
6, 7 & 8	HINGES - MCKINNEY #TB2314 OR EQUAL, 4-1/2" x 4" MORTISE BEARING, BRASS FINISH LOCKSET - YALE #5401, BRASS FINISH, CAROLINA TRIM, CA1

ROOM FINISH SCHEDULE

ROOM NAME	FLOOR FINISHES	CEILING FINISHES	CLG. HGT.	WALL FINISHES	BASE	REMARKS
DINING ROOM	4" x 8" SUMMITVILLE TEX. REC'D. PESTICIDE 2" x 2" BURN STAINNA	2" x 2" ARMSTRONGS LAY-IN TILE CORNER W/AVENUE BASE P/W/ LAY W/AVENUE	8'-6"	AS SPECIFIED IN DECOR DRAWINGS FRP & WOOD PANELING W/CEILING TILE ON LAY. WALL MARLITE P-LOG. FRP. BEIGE	2" x 2" SUMMITVILLE STRATA II TEX. REC'D. PESTICIDE 2" x 2" BURN STAINNA BASE, W/SMOOTH FINISH.	REF. A-3 & A-6 FOR COFFER CEIL'G HGT. OF 9'-6"
OFFICE			8'-0"			
SERVING AREA			8'-0"			
COOKING AREA			8'-0"			SEE PLAN SHT. A-1 FOR LOCATION OF PLYWOOD
DRIVE-THRU AREA			8'-0"			SEE PLAN SHT. A-1 FOR LOCATION OF PLYWOOD
STORAGE ROOM			8'-0"			SEE PLAN, A-1 FOR LOC. OF PLYM. (TRAINING AREA)
SYRUP-PREP. AREA			8'-0"			SEE PLAN SHT. A-1 FOR LOCATION OF PLYWOOD
GENTLEMEN			8'-0"			SEE PLAN SHT. A-1 FOR LOCATION OF PLYWOOD
LADIES			8'-0"			SEE PLAN SHT. A-1 FOR LOCATION OF PLYWOOD
ELECTRICAL CLOSET			8'-0"			SEE PLAN SHT. A-1 FOR LOCATION OF PLYWOOD
MID. TEMP. COOLER, 38'						
FREEZER, 30'						
FREEZER, 0'						INSULATED FLOOR
HALL						

THIS DRAWING IS THE PROPERTY OF WHATABURGER, INC. CORPUS CHRISTI, TEXAS AND MAY NOT BE USED OR REPRODUCED IN WHOLE OR IN PART WITHOUT THE EXPRESSED WRITTEN CONSENT OF WHATABURGER, INC.

WHATABURGER
 -CONSTRUCTION DIVISION-
 4605 PARKWAY DR.
 CORPUS CHRISTI, TEXAS
 912-851-0650 / ZIP 78411

WHATABURGER
 BUILDING DESIGN
 VII

FLOOR PLAN

UNIT No. #
 DATE: 05-16-88
 SCALE: 1/4"=1'
 DR. BY: DML
 CHKD. BY: WJ
 APP'D BY: FD #6009

SHEET
A-1
 OF