


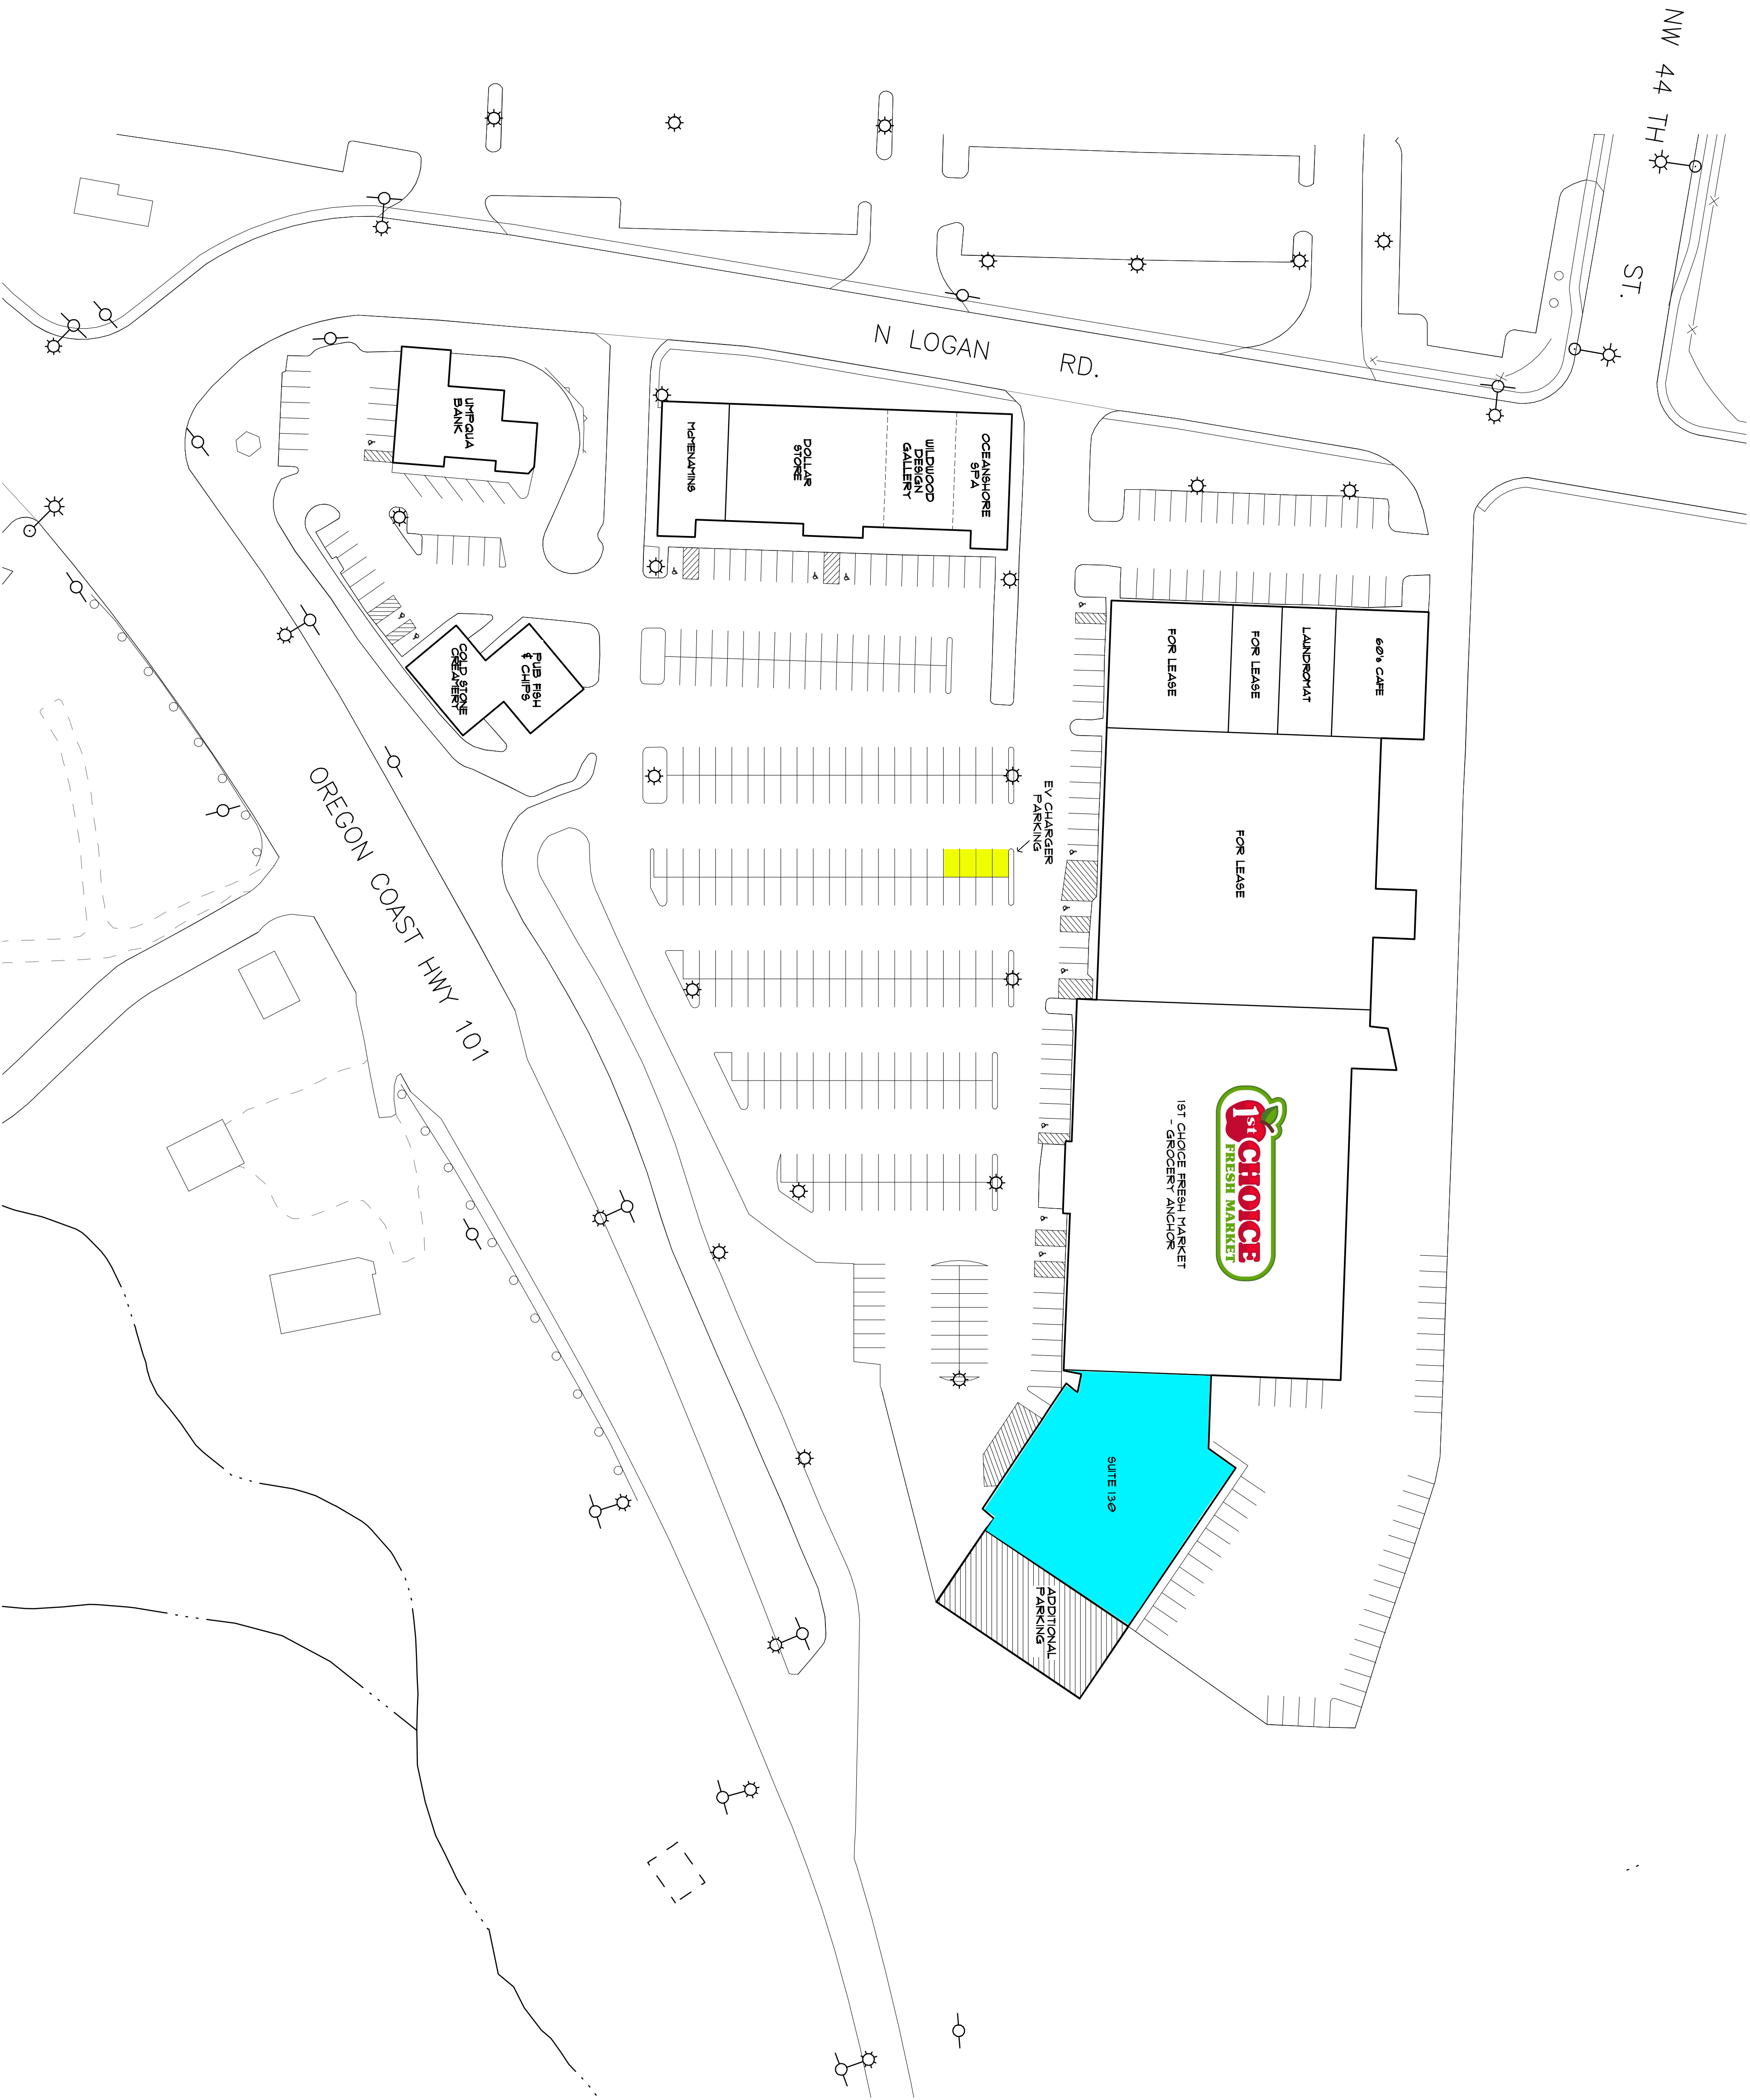

1. SITE PLAN

SCALE: 1"=50'-0"



PRECISION DESIGN

22605 SW Pinehurst Court
Sherwood, OR 97140
Phone (503) 680-6444, Fax 1(509) 695-6444

LIGHTHOUSE SQUARE

4157 NW Highway 101, Lincoln City OR 97367

Revisions:

Project Number:

File Number:

Date: 2/17/2009

DRAWING SET NO.

A1.0