


212 north franklin street
syracuse, new york 13202
p. 315.424.0018
macknightarchitects.com

10 Main Street
Cortland, New York 13045

10 Main Street
Cortland, New York 13045

DATE	11/6/25
SCALE	1/8"=1'-0"
DRAWN	JFA
PROJ.	-
TITLE	

FLOOR PLAN

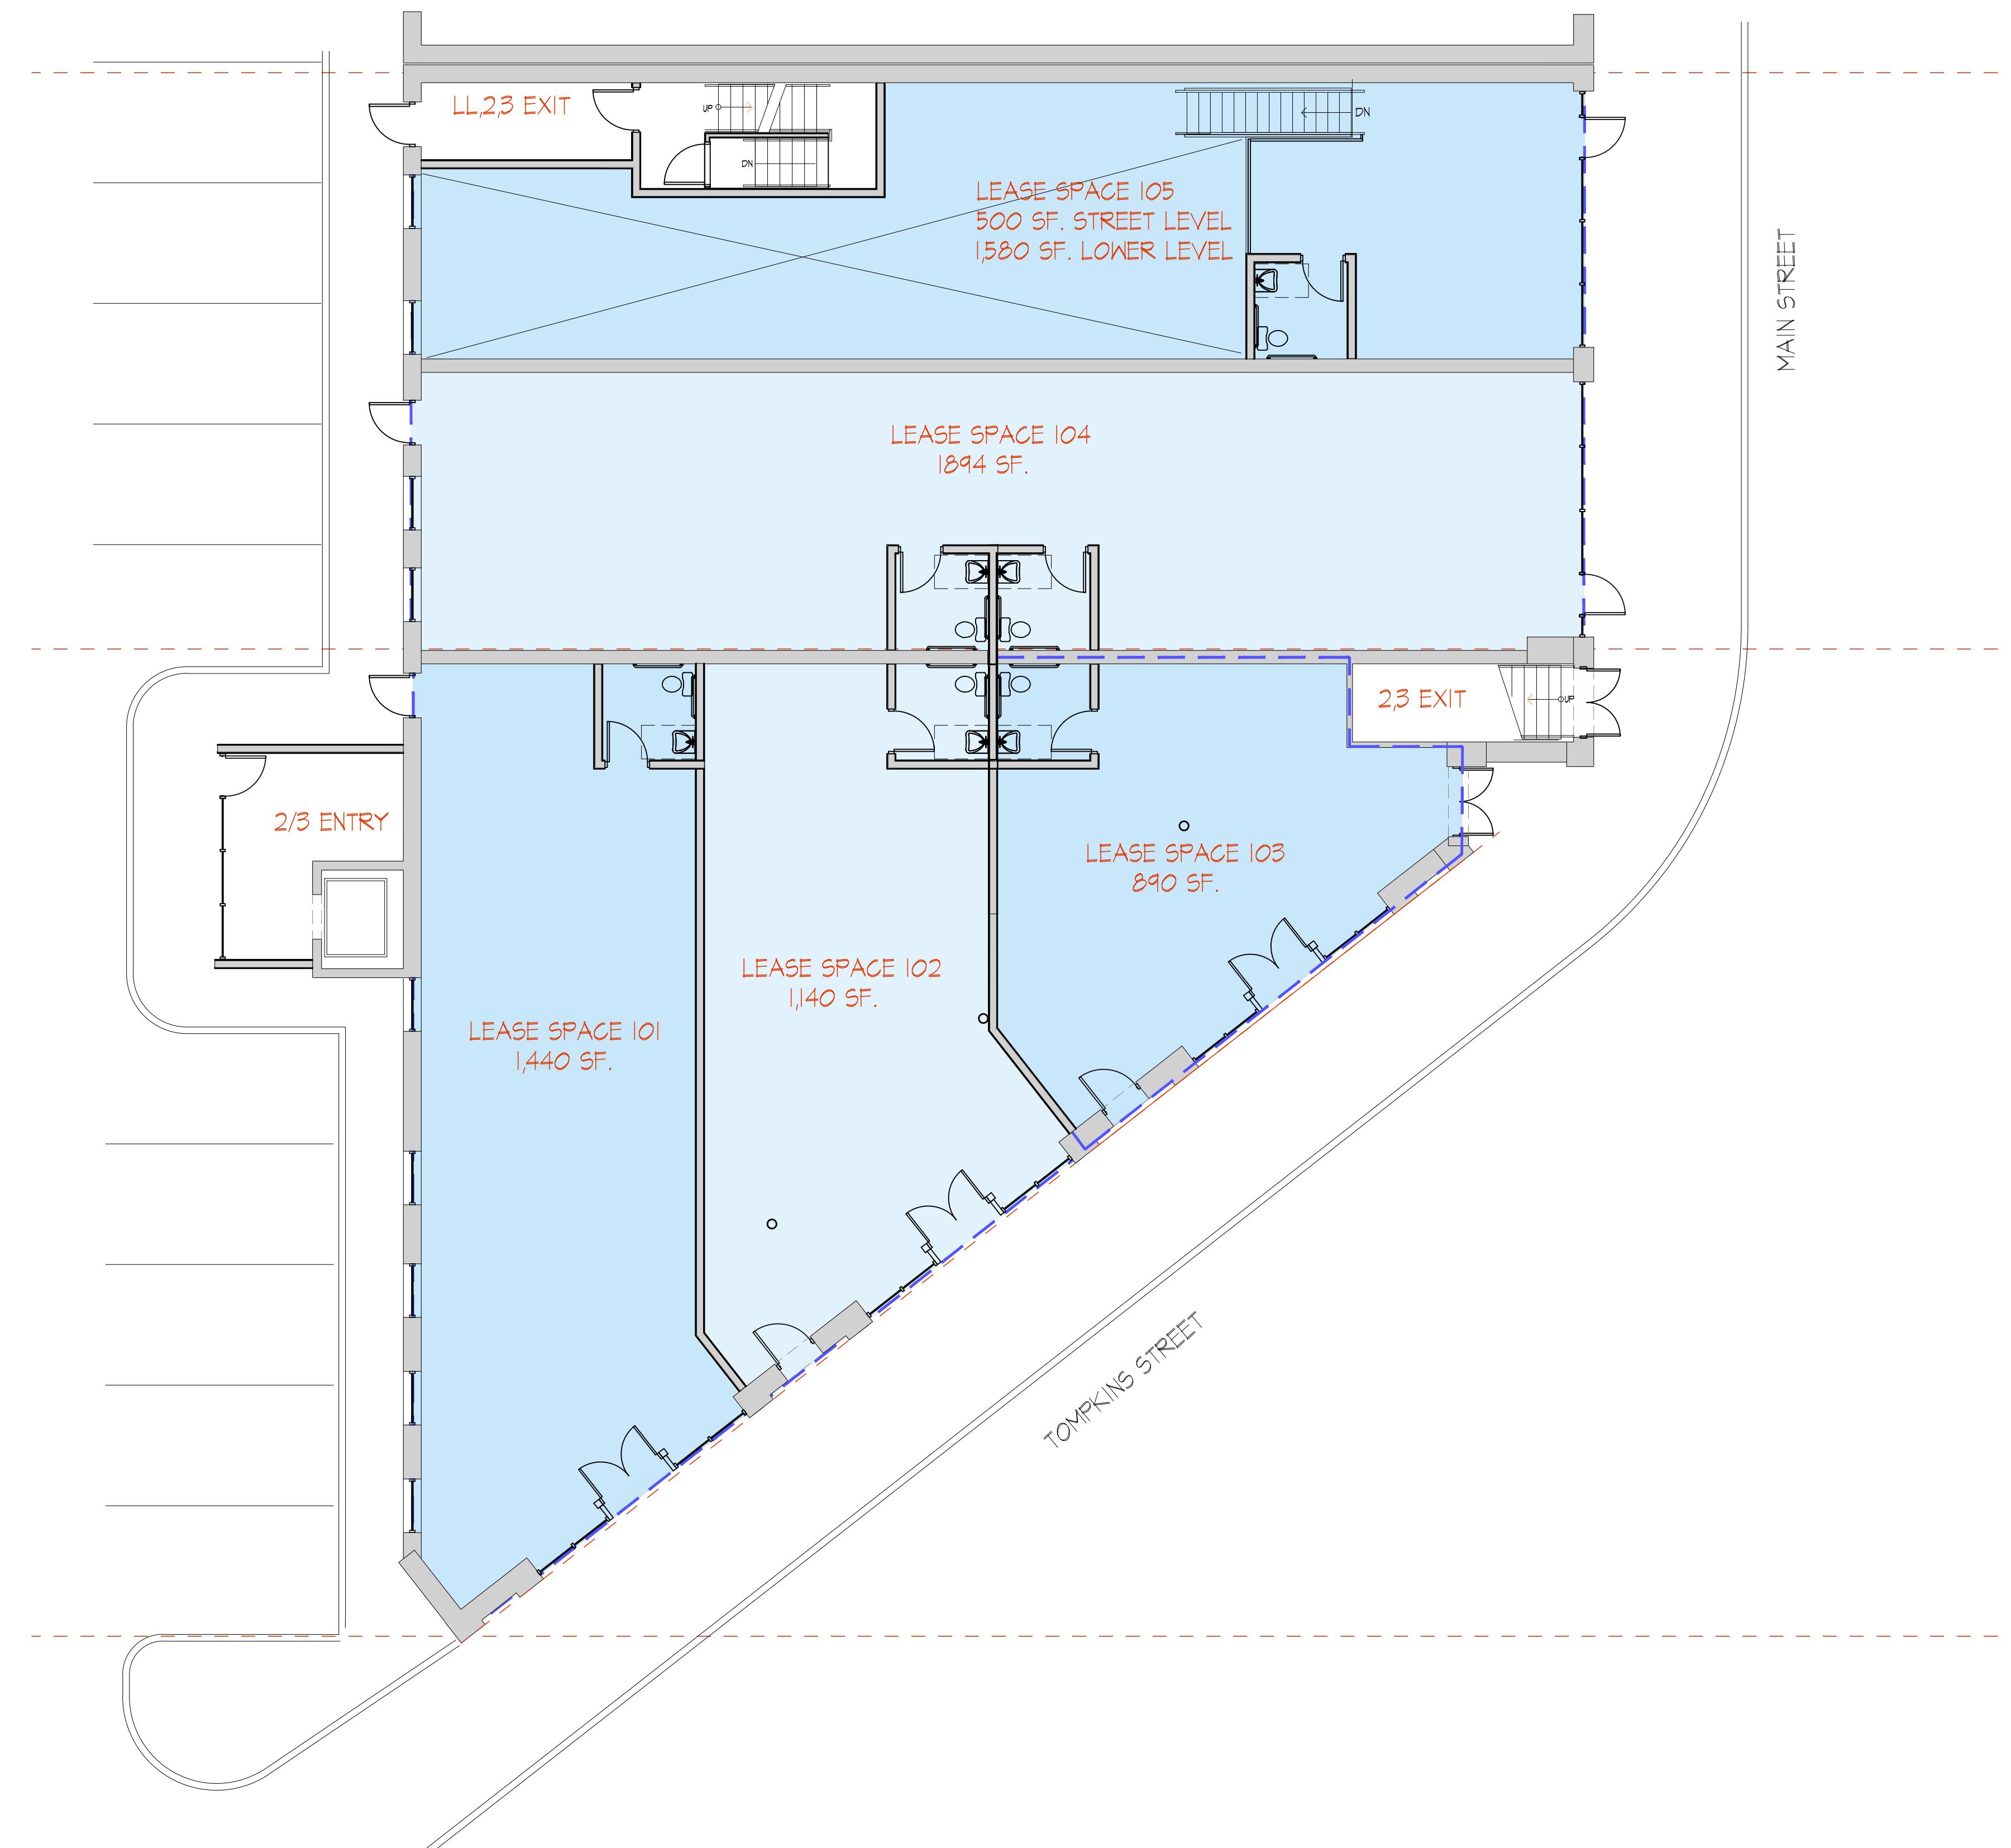

10 FIRST FLOOR CONCEPT PLAN
SCALE: 1/8"=1'-0"

↑
N

0 8' 16' 32'